




PROTECTIE CONDUCTA TITEI Ø6 5/8" CU TUB PROTECTOR Ø12 3/4"

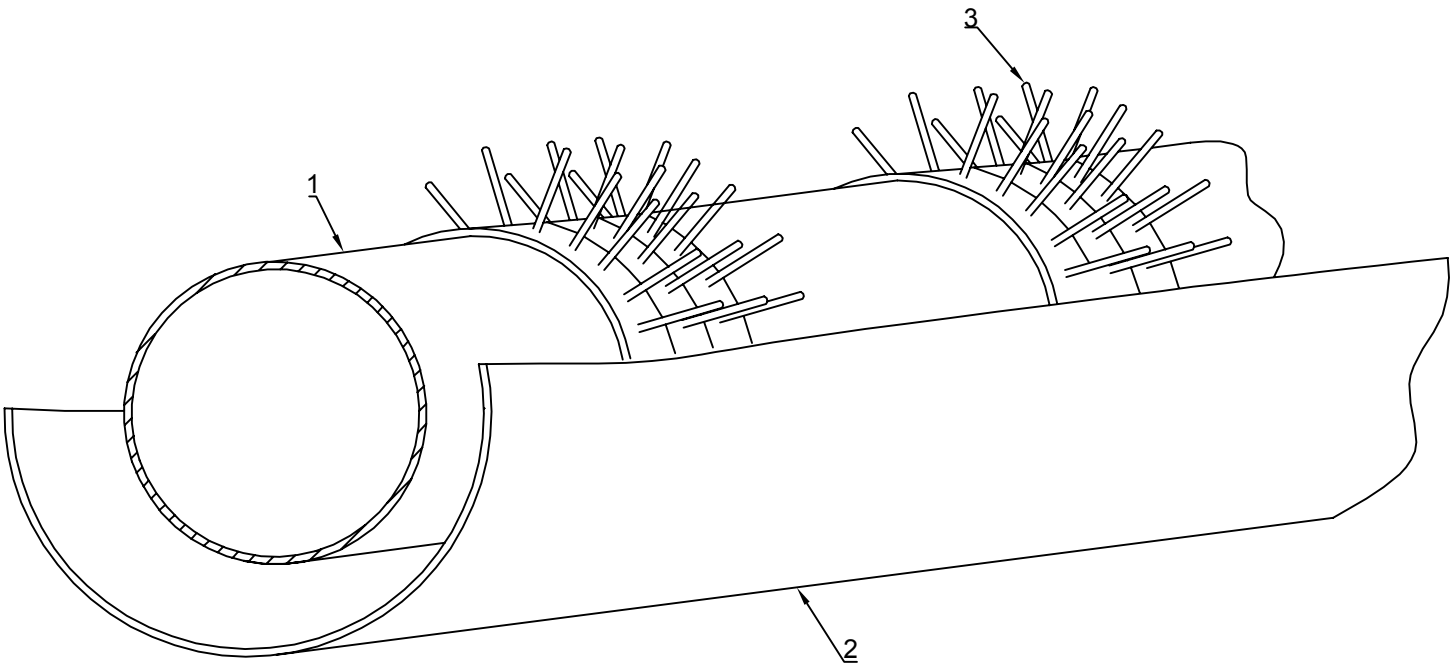

SECTIUNE A - A

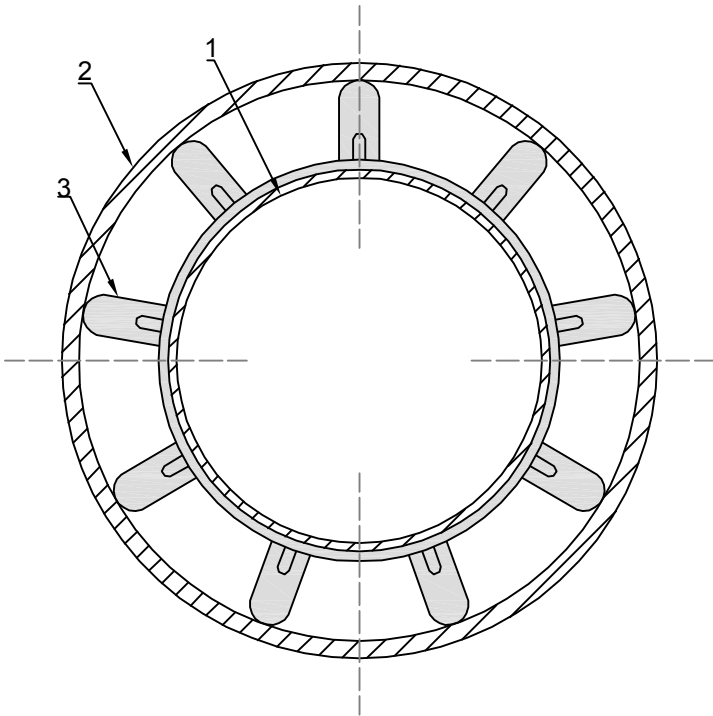

VEDERE LATERALA

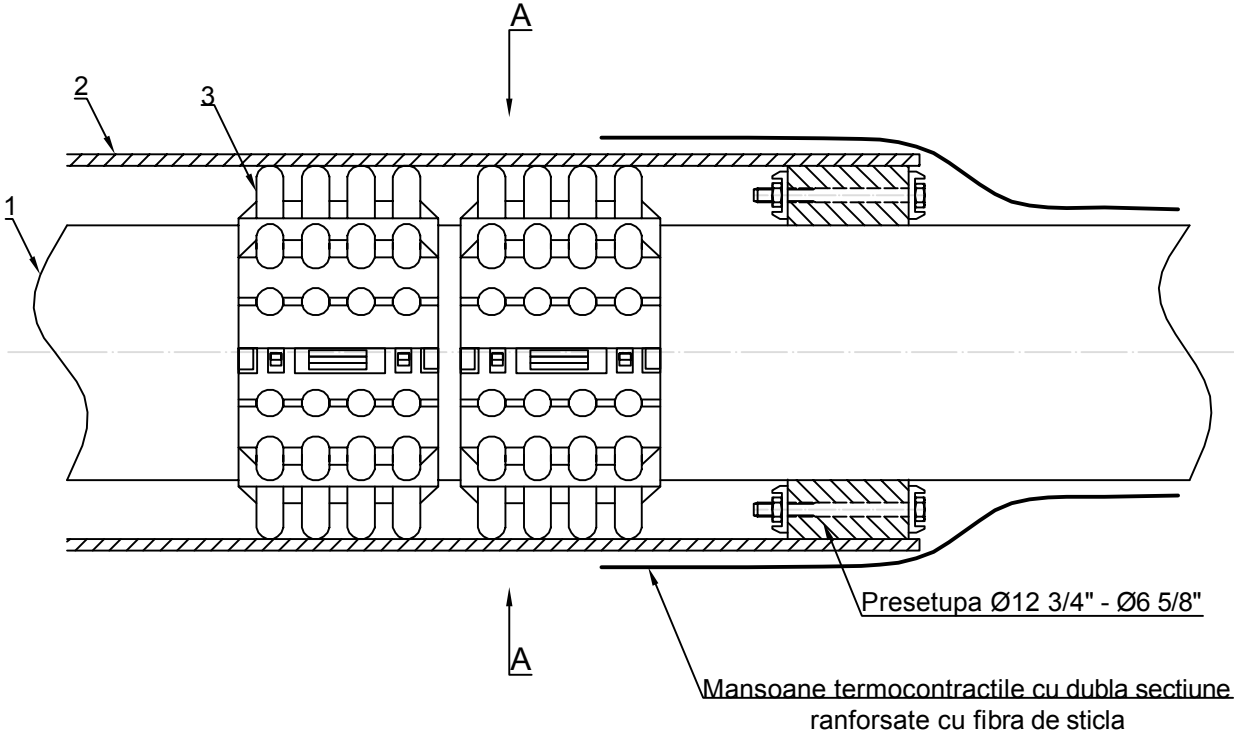

LEGENDA:

- ① Conducta transport titei Ø6 5/8"
- ② Tub protector Ø12 3/4"
- ③ Distanriere ALTA tip M/N Ø12 3/4" / Ø6 5/8"

Verificator/ Expert	Nume	Semnatura	Cerinta	Referat / Expertiza Nr. / Data
S.C. SNIF PROIECT S.A. Targoviste Numar de inmatriculare J15/925/2005			Beneficiar: S.C. CONPET S.A. PLOIESTI	Pr. nr. 304
Specificatie	Nume	Semnatura	Scara:	"Inlocuire conducta de transport titei Ø5 9/16" Statie Ghelinta - Rampa Imeci pe tronsonul Pârâu Sohodol - depozit vechi Ghelinta, in lungime de cca. 4.800m"
Sef proiect	Ing. Costea Paul			
Desenat	Ing. Radu Florin		Data: 2015	Protectie conducta titei Ø6 5/8" cu tub protector Ø12 3/4"
Proiectat	Ing. Costea Paul			
				Faza PT+CS+D
				Pl. nr. 9