



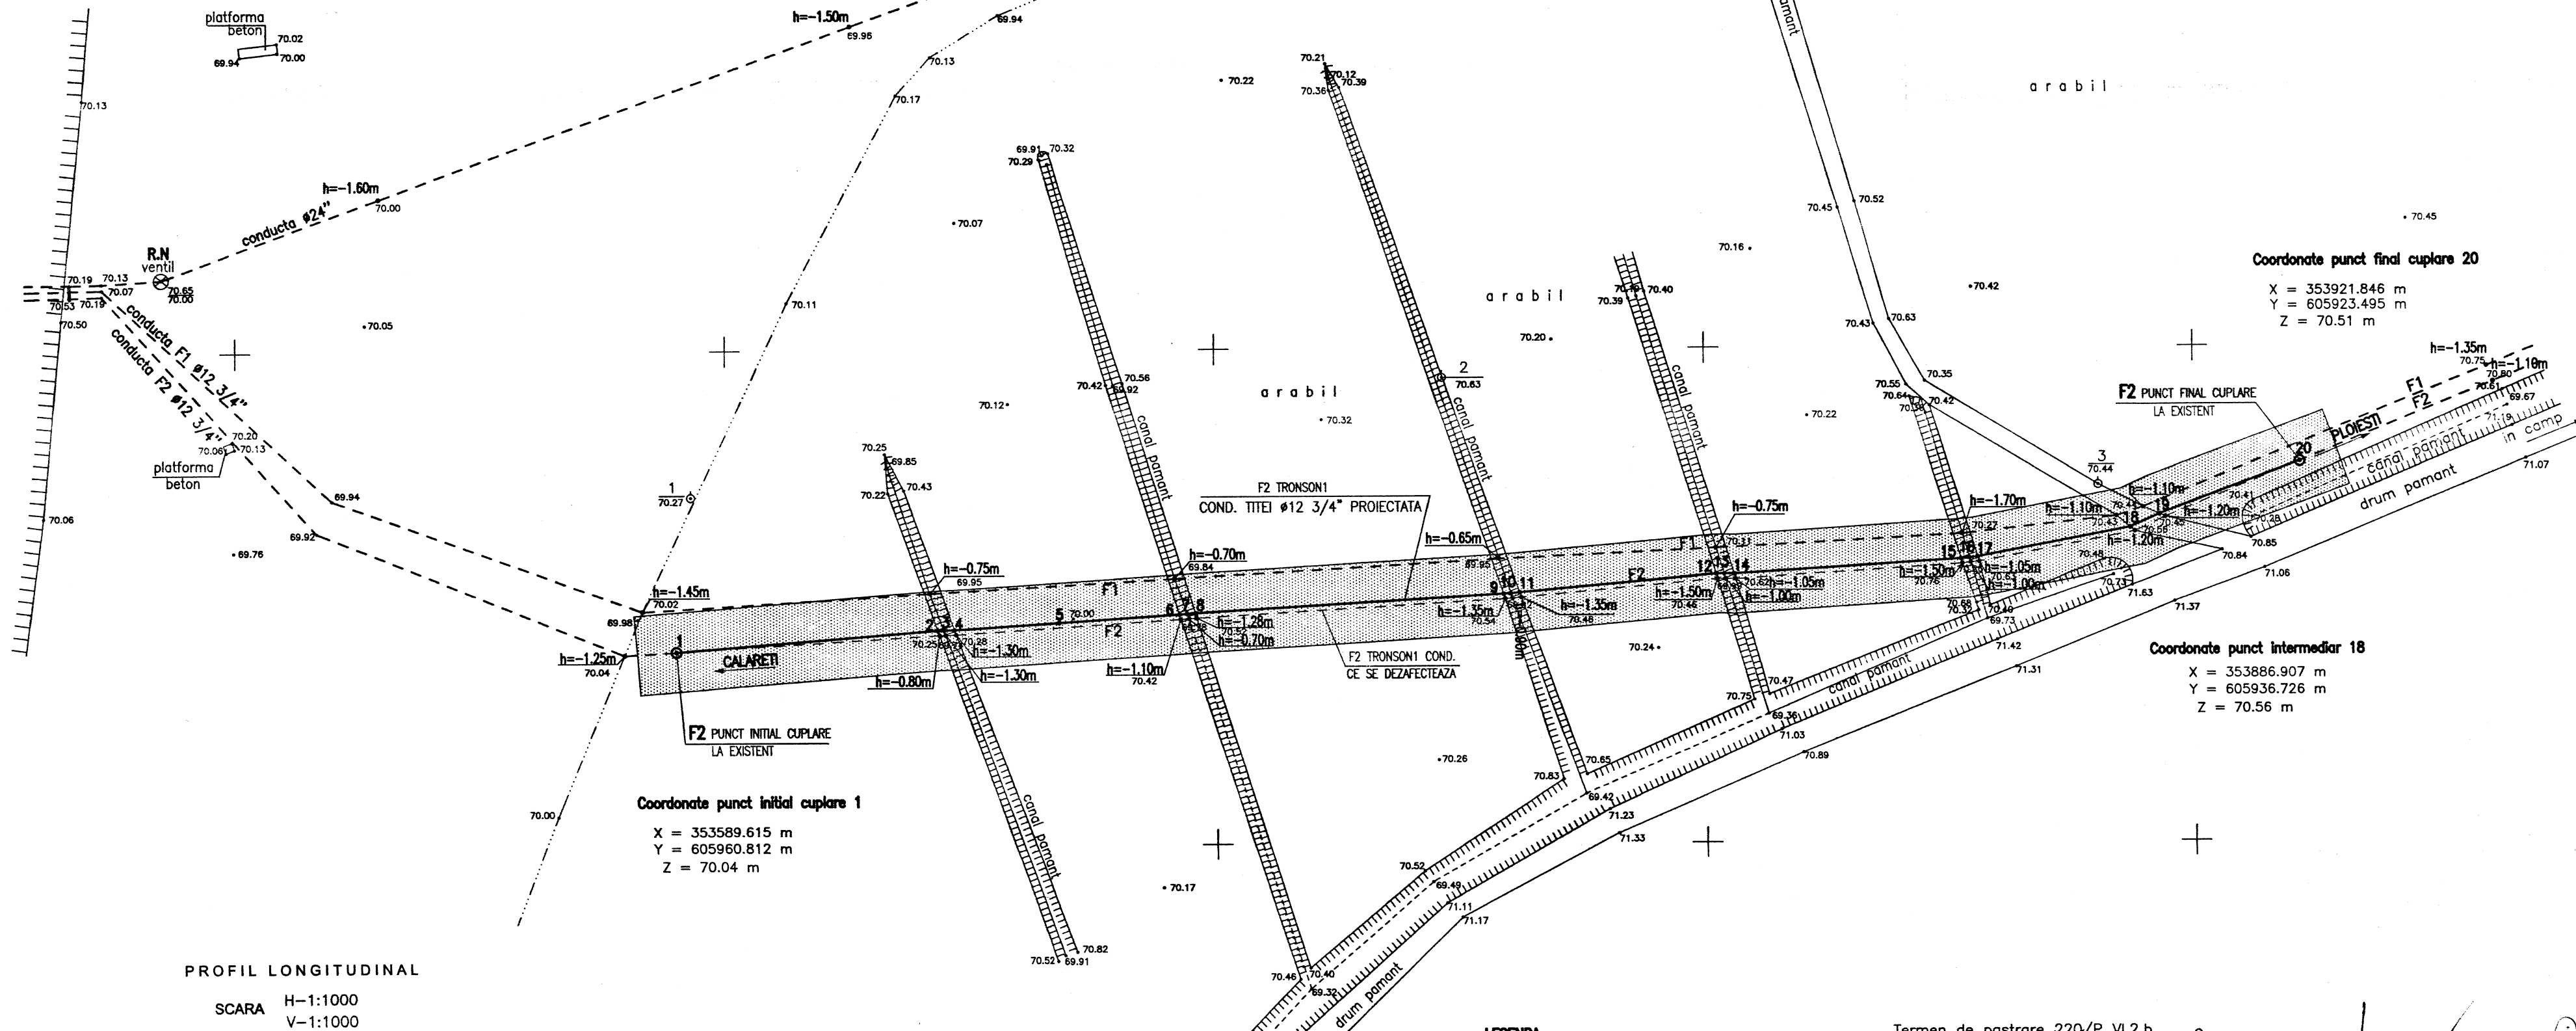


Proiectant
S.C. COMPET S.A.
Ploiesti

Scale
Stereografica 1970

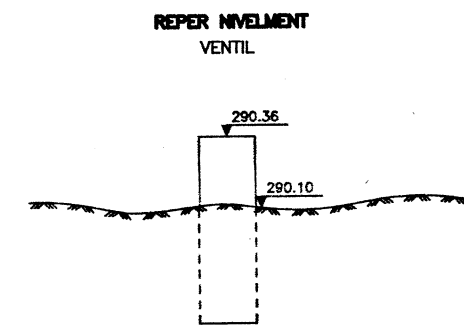

PROFIL LONGITUDINAL
SCARA H=1:1000
V=1:1000

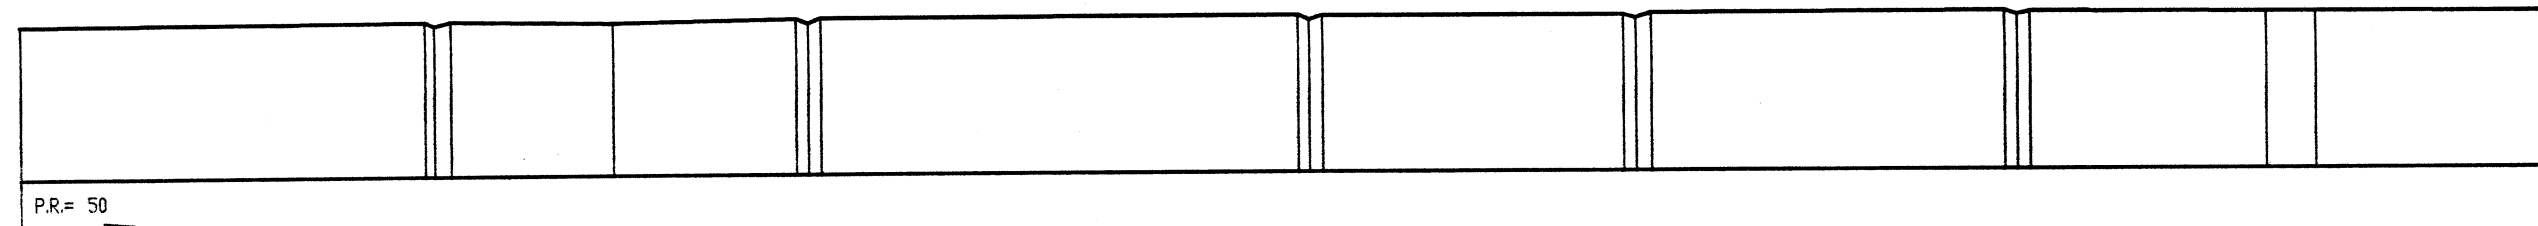

| NUMAR PICHET | 1 | 2 3 4 | 5 | 6 7 8 | 9 10 11 | 12 13 14 | 15 16 17 | 18 19 | 20 |
|-------------------------|-------|-------------------------|-------|-------------------------|-------------------------|-------------------------|-------------------------|-------------------------|-------|
| COTA TEREN | 70.04 | 70.54 70.54 70.54 | 70 | 70.42 70.42 70.42 | 70.54 70.54 70.54 | 70.45 70.45 70.45 | 70.76 70.76 70.76 | 70.56 70.56 70.56 | 70.51 |
| DISTANTE PARTIALE | 0.00 | 53.63 1.4 2.19 | 21.63 | 24.41 1.5 1.63 | 63.23 1.5 1.77 | 40.18 1.64 2.05 | 46.79 1.74 1.74 | 31.47 6.6 6.6 | 30.77 |
| DISTANTA CUMULATA | 0 | 53.63 55.03 57.22 | 79 | 103 104.5 106.1 | 170 172 173.8 | 210 211.5 213.5 | 256 257.5 259.5 | 299 305 305 | 336 |
| DISTANTA CUMULATA REALA | 0 | 53.63 55.03 57.22 | 79 | 103 104.5 106.1 | 170 172 174 | 214 215 218 | 264 265 268 | 299 306 306 | 337 |

- LEGENDA
- 1 PUNCT STATIE
 - 70.04 PUNCT RADIAT
 - BORNA SILVICA
 - ⊕ VENTIL
 - ⊗ TALUZ
 - DRUM
 - PADURE
 - LIMITA PROPRIETATE
 - CONDUCTE EXISTENTE
 - ADANCIME INGRUPARE CONDUCTA
 - CONDUCTA TITEI Ø12 3/4\"/>
 - CULOAR DE LUCRU

Termen de pastrare 220/P VI.2.b

| | | | |
|---|---------------------|--|----------------|
| Tehn. Rotaru Irinel | Ing. Cherces Adrian | Ing. Constantin Mihai | Ing. Radu Radu |
| RIDICAT | APROBAT | VERIFICAT | SEF PROIECT |
| 0 | 12.2013 | EMIS PENTRU APROBARE | |
| REV | DATA | DESCRIEREA REVIZIEI | |
| FORMA 1 | 1/4 A2 | DATA PRIMEI EDITII | 12.2013 |
| CLIENT | SCARA | | 1:1000 |
| PROIECTANT | | FISIER UR.423400 | |
| S.C. COMPET S.A. PLOIESTI | | PETROSTAR S.A. CALEA BUCURESTI NR.: 37 PLOIESTI, 100680 ROMANIA COD UNIC: 1360296 | |
| PROIECT NR. 160/4073 Et.1 | | | |
| INLOCUIRE CONDUCTE TITEI IMPORT CALARETI-PLOIESTI, DN 12 3/4\"/> | | | |
| PLAN DE SITUATIE SI PROFIL LONGITUDINAL -CONDUCTA TITEI Ø12 3/4\"/> | | | |
| FIR 2 TRONSON 1 | | | |
| DESEN NR. UR-4234 | | FILA 1 DIN 1 REVIZIA 0 | |

SC. DESENARE =1:00:1