



PROFIL TRANSVERSAL 2
SCARA H=1:200
V=1:200

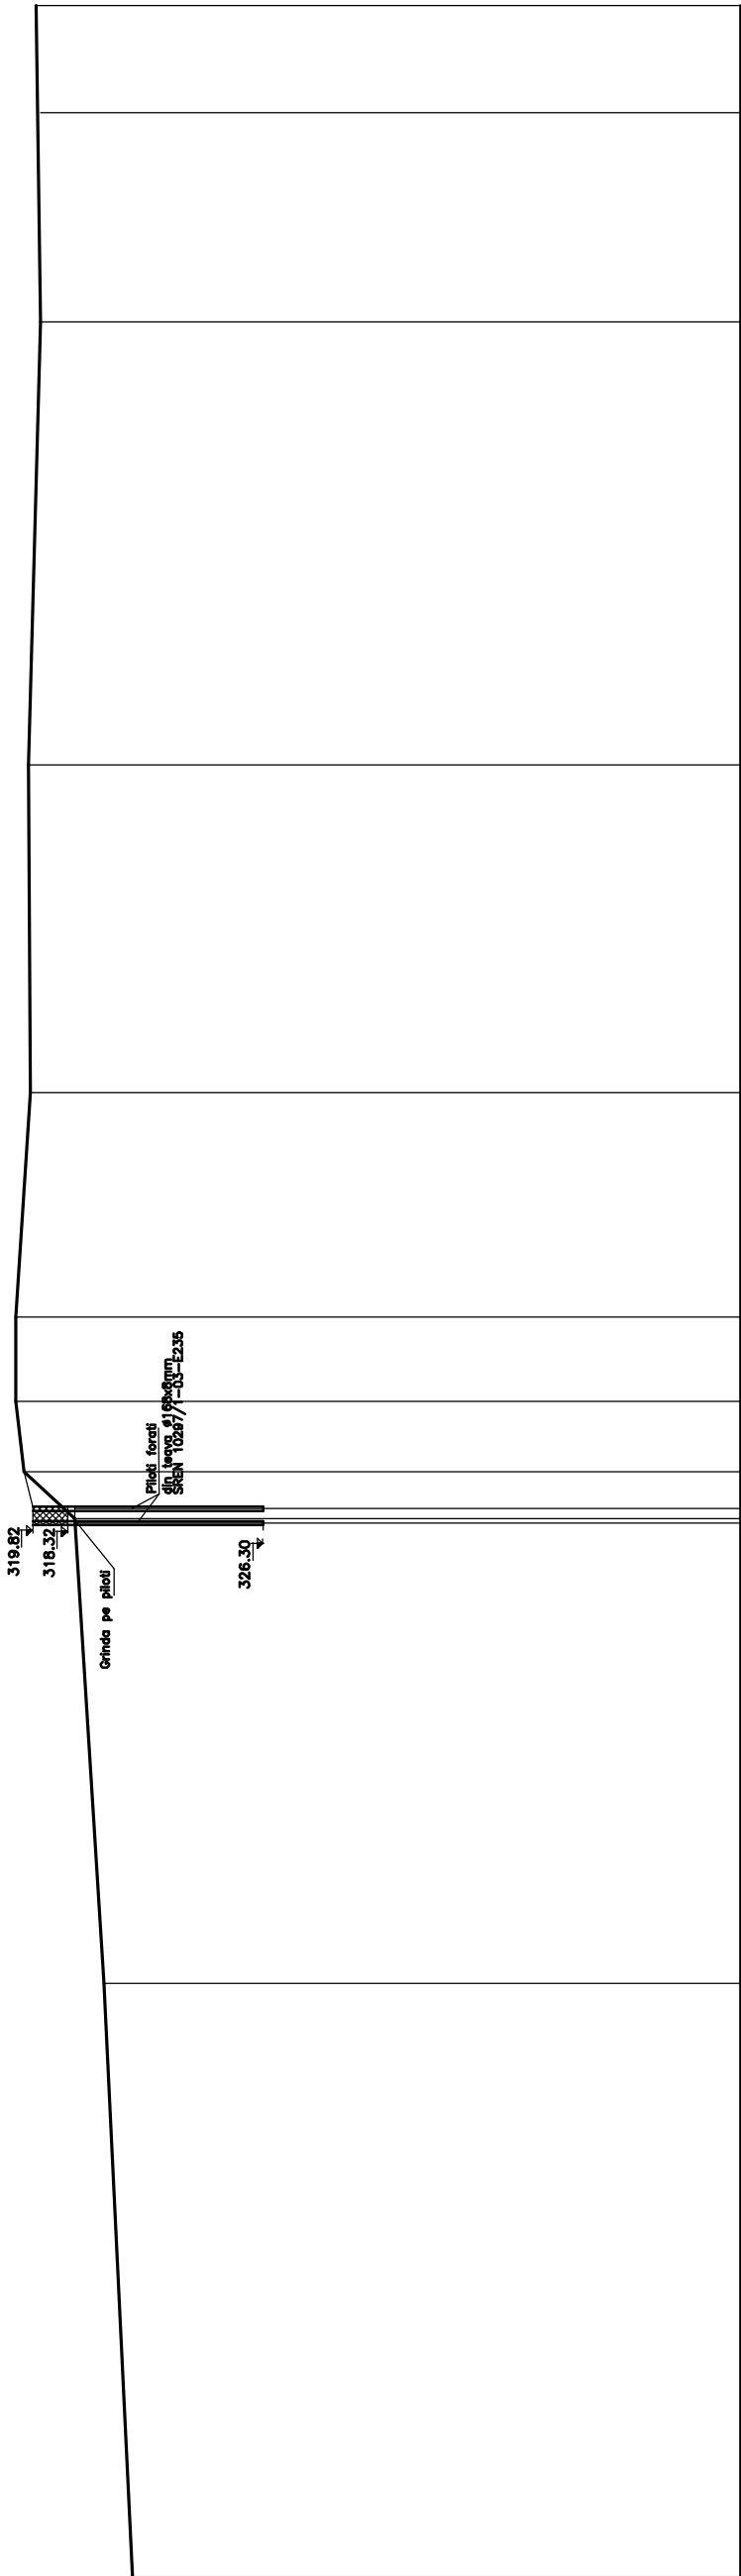

P.R.= 290

1	2	3	4	5	6	7	8	9	10
NUMAR PICHET	315.86	317.08	318.32	320.48	320.83	320.21	320.31	319.78	319.97
COTA TEREN	0.00	25.25	19.79	2	2.99	9.55	13.95	18.87	13.45
DISTANTE PARTIALE	0	25	45	47	50	63	77	96	109
DISTANTA CUMULATA REALA	0	25	45	47	51	64	78	97	110

Termen de pastre 220/p VI.2.b

ing. L. Beinot	Ing. Tanasescu T.	Ing.Constantin C.	Ing.Raducu Radu
RIDICAT	VERIFICAT	APROBAT	SEF PROIECT
0	09.2011	EMIS	PENTRU APROBARE
REV	DATA	DESCRIEREA REVIZIEI	
FORMAT A2	DATA	PRIMEI EDITII 09.2011	SCARA 1:500
			FISIER SC465000
CLIENT:		PROIECTANT	
S.C. CONPET S.A.		PETROSTAR S.A.	
PLOIESTI			
		CALEA BUCURESTI NR.: 37 PLOIESTI, 100680 ROMANIA COD UNIC: 1360296	
PROJECT NR. 160/3408		COD UNIC: 1360296	
INLOCUIRE CONDUCTA TITEL F1 Ø10 3/4" BARBATESI-PLOESTI, ZONA GALCESTI PE O LUNGIME DE 1,1Km			
SI IN ZONA BUDELE PE O LUNGIME DE 1,4Km PRECIUM SI PUNEREA IN SIGURANTA A CONDUCTELOR			
DE TITEL SI ETAN IN ZONA BUDELE PE O LUNGIME DE CCA 0,15Km			
PROFIL: 2-2			
DESEN NR. SC-4650	FILA 1	DIN 1	REVIZIA 0