


PRELUNGITOR TIJA

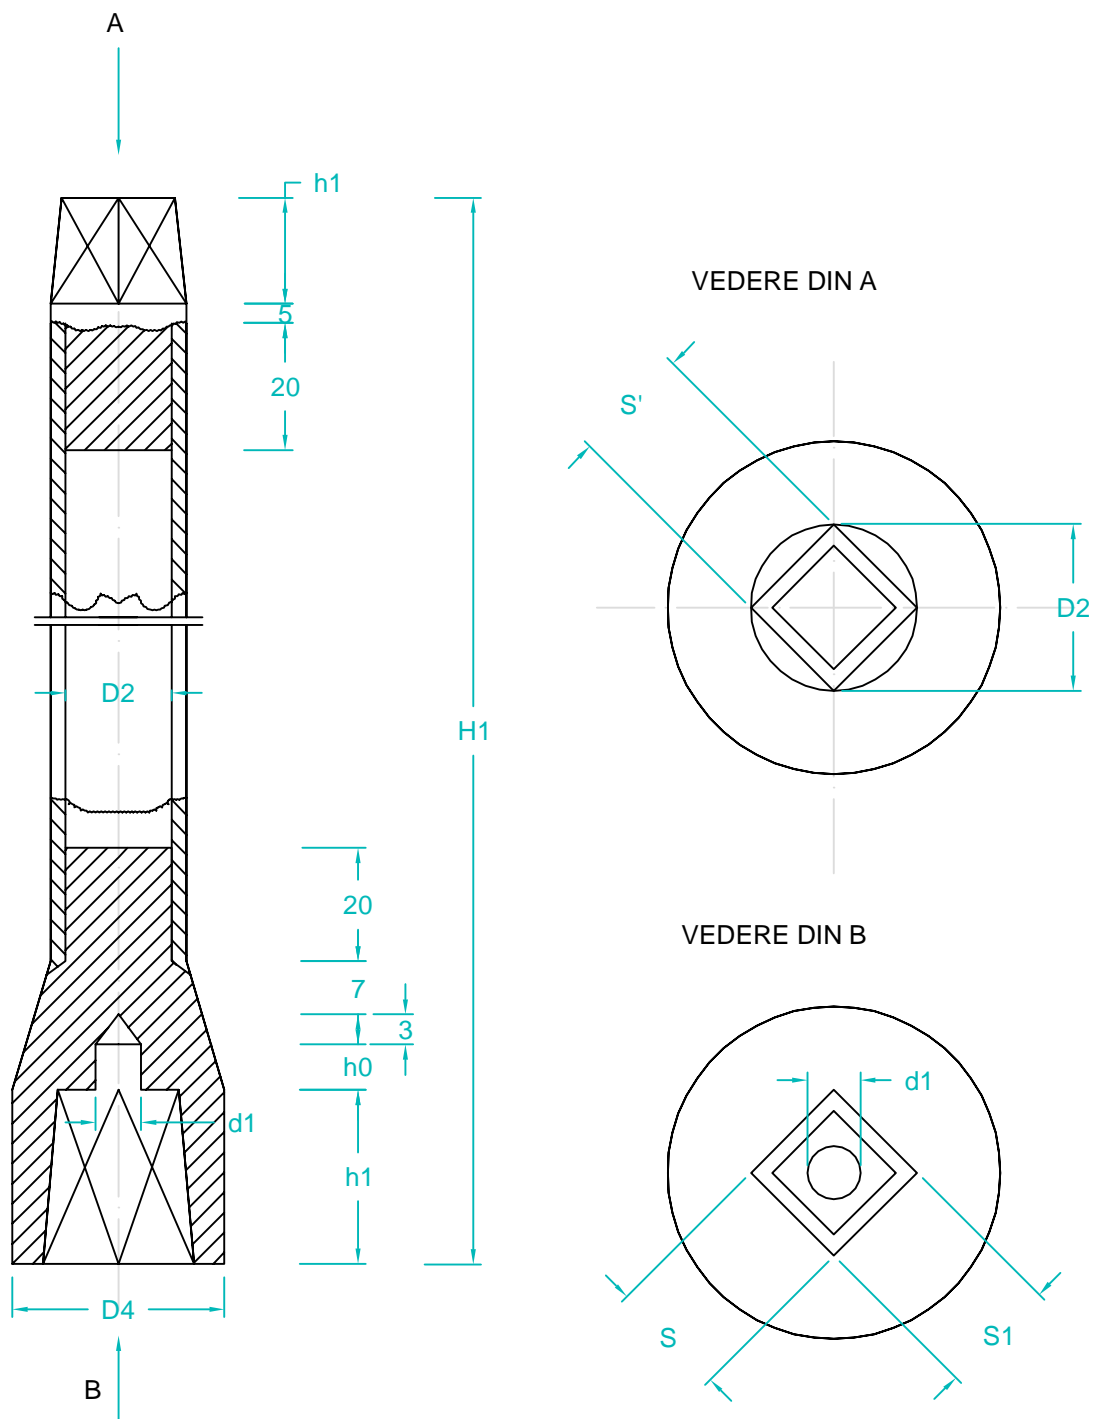

NOTA:

- teava pentru acest prelungitor va fi de constructie SR 6898-1:95 de 4 mm grosime.

Verificator/ Expert	Nume	Semnatura	Cerinta	Referat / Expertiza Nr. / Data
S.C. SNIF PROIECT S.A. Targoviste Numar de inmatriculare J15/925/2005				Beneficiar: CONPET S.A. PLOIESTI
				Pr. nr. 310
Specificatie	Nume	Semnatura	Scara:	"Inlocuire conducta de transport titei 6 5/8" Ochiuri-Moreni, in zona statie Ochiuri - traversare parau Slanic, in lungime de cca. 600m si in zona islaz Ocnita in lungime de cca. 3000m (total cca. 3600m) si refacere instalatie de lansare curatitoare din incinta Statiei Ochiuri"
Sef proiect	Ing. Costea Paul			
Desenat	Ing. Radu Florin		Data:	
Proiectat	Ing. Costea Paul		2015	
Prelungitor tija				Pl. nr. 16