



DETALIUL - FIR 2 TRONSON 2
TRAVERSARE CANAL PAMANT
SCARA 1:500

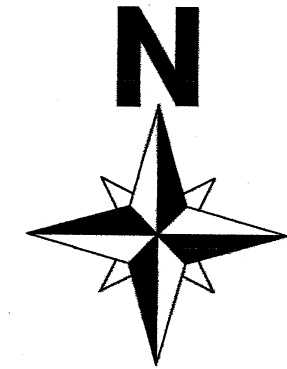

ELIPSOID:
PROIECTIA:


Krasovski
Stereografica 1970

605350mE
355100mN

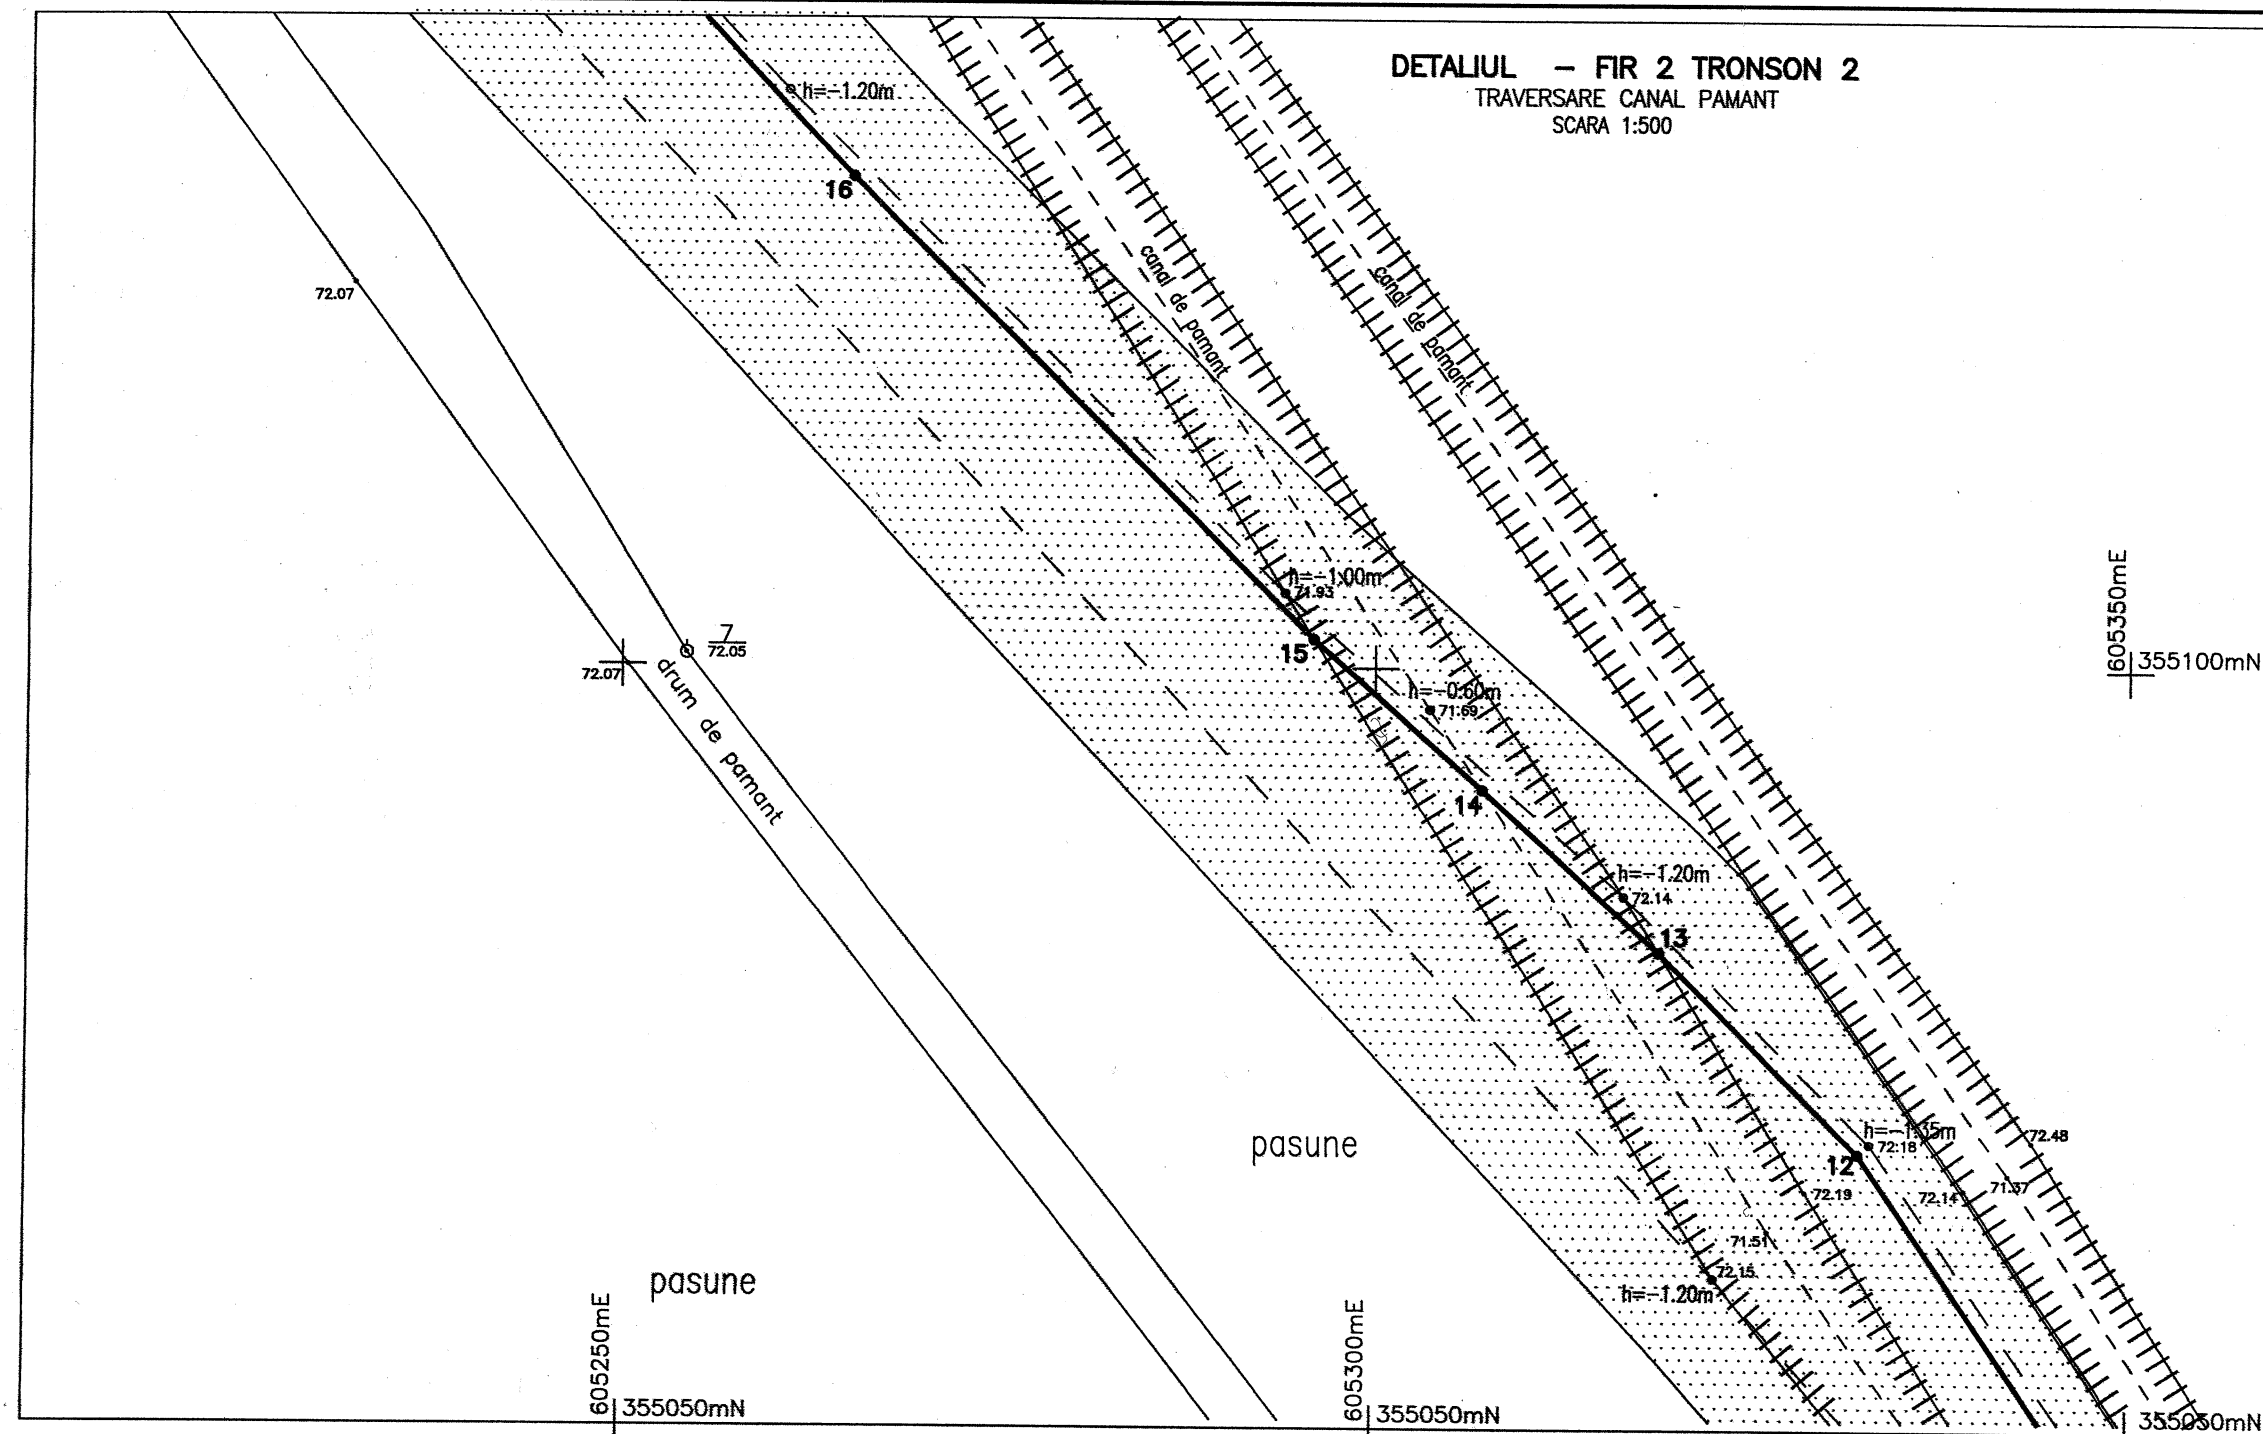

PROFIL LONGITUDINAL

SCARA H-500
V-500

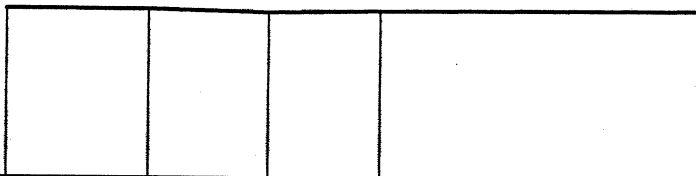


SERVICIUL TOPO

TEHN.TOMA CRISTIAN Ing. CHERCEA ADRIAN Ing.CONSTANTIN MIHAI Ing. RADUCU RADU
INTOCMIT APROBAT VERIFICAT SEF PROIECT

0 11.2013 EMIS PENTRU APROBARE
REV DATA DESCRIEREA REVIZIEI
FORMAT A2 DATA PRIMEI EDITII 11.2013 SCARA 1:500 FISIER UR.423800

CLIENT

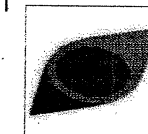

S.C. CONPET S.A.
PLOIESTI

PROIECTANT



PETROSTAR S.A.
CALEA BUCURESTI NR.: 37
PLOIESTI, 100680 ROMANIA
COD UNIC: 1360296

PROIECT NR. 160/4073 Et.1

INLOCUIRE CONDUCTE TITEI IMPORT CALARETI-PLOIESTI DN 12 3/4in F1 PE 5 TRONSOANE IN LUNGIME DE 4115m SI DN 12 3/4in F2 PE 5 TRONSOANE IN LUNGIME DE 3800m IN TOTAL DE 7915m

DETALIU - TRAVERSARE CANAL DE PAMANT
FIR 2 - TRONSON 2

DESEN NR. UR-4238

FILA 1 DIN 1 REVIZIA 0

SC. DESENARE =2.00:1

| | | | | | |
|-------------------------|-------|-------|-------|-------|-------|
| NUMAR PICHET | 12 | 13 | 14 | 15 | 16 |
| COTA TEREN | 72.18 | 72.14 | 71.69 | 71.93 | 72.15 |
| DISTANTE PARTIALE | 60.53 | 18.71 | 15.88 | 14.88 | 43.13 |
| DISTANTA CUMULATA | 292 | 311 | 327 | 342 | 385 |
| DISTANTA CUMULATA REALA | 292 | 311 | 327 | 342 | 385 |