



DET. 5 SUBTRAVERSARE DJ 720A SI CANAL DE PAMANT CU COND. TITEI Ø10 3/4" PROIECTATA F2
IN ZONA LOCALITATII ADANCA-BUCSANI

SCARA 1:100

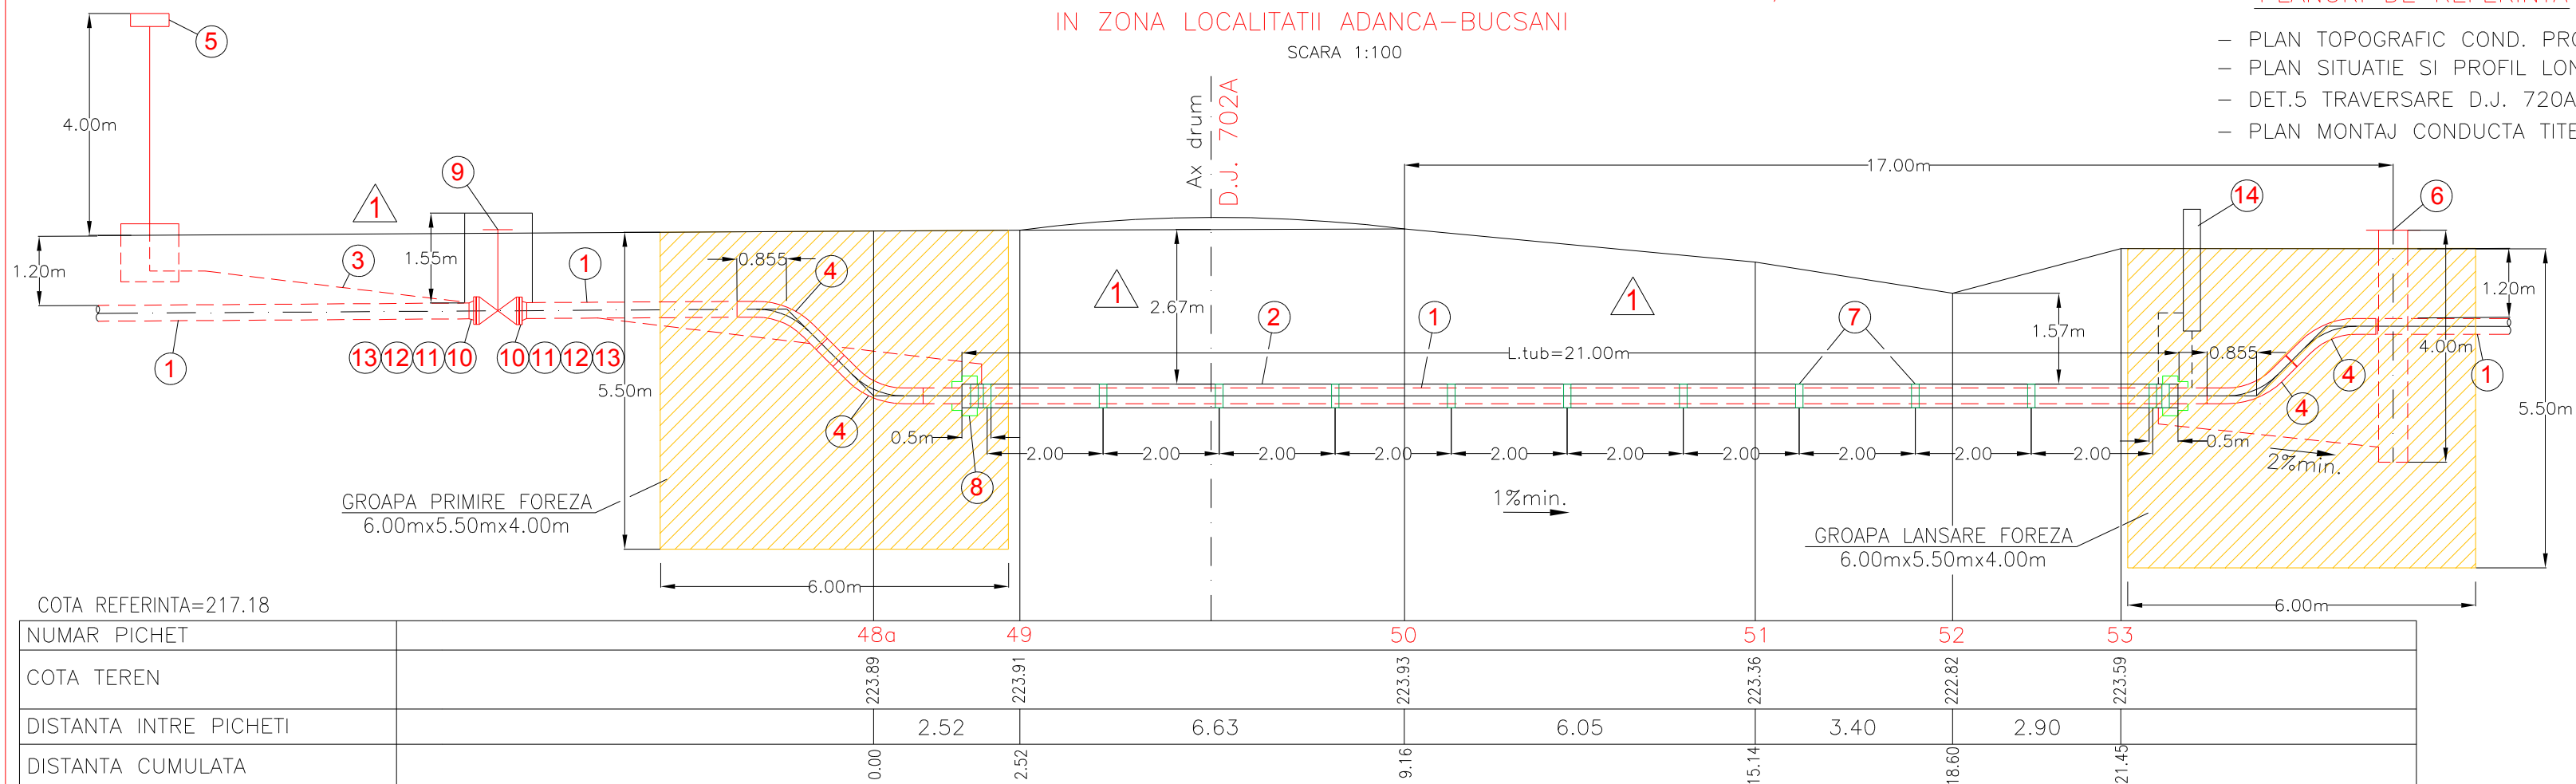

VEDERE IN PLAN
SCARA 1:250

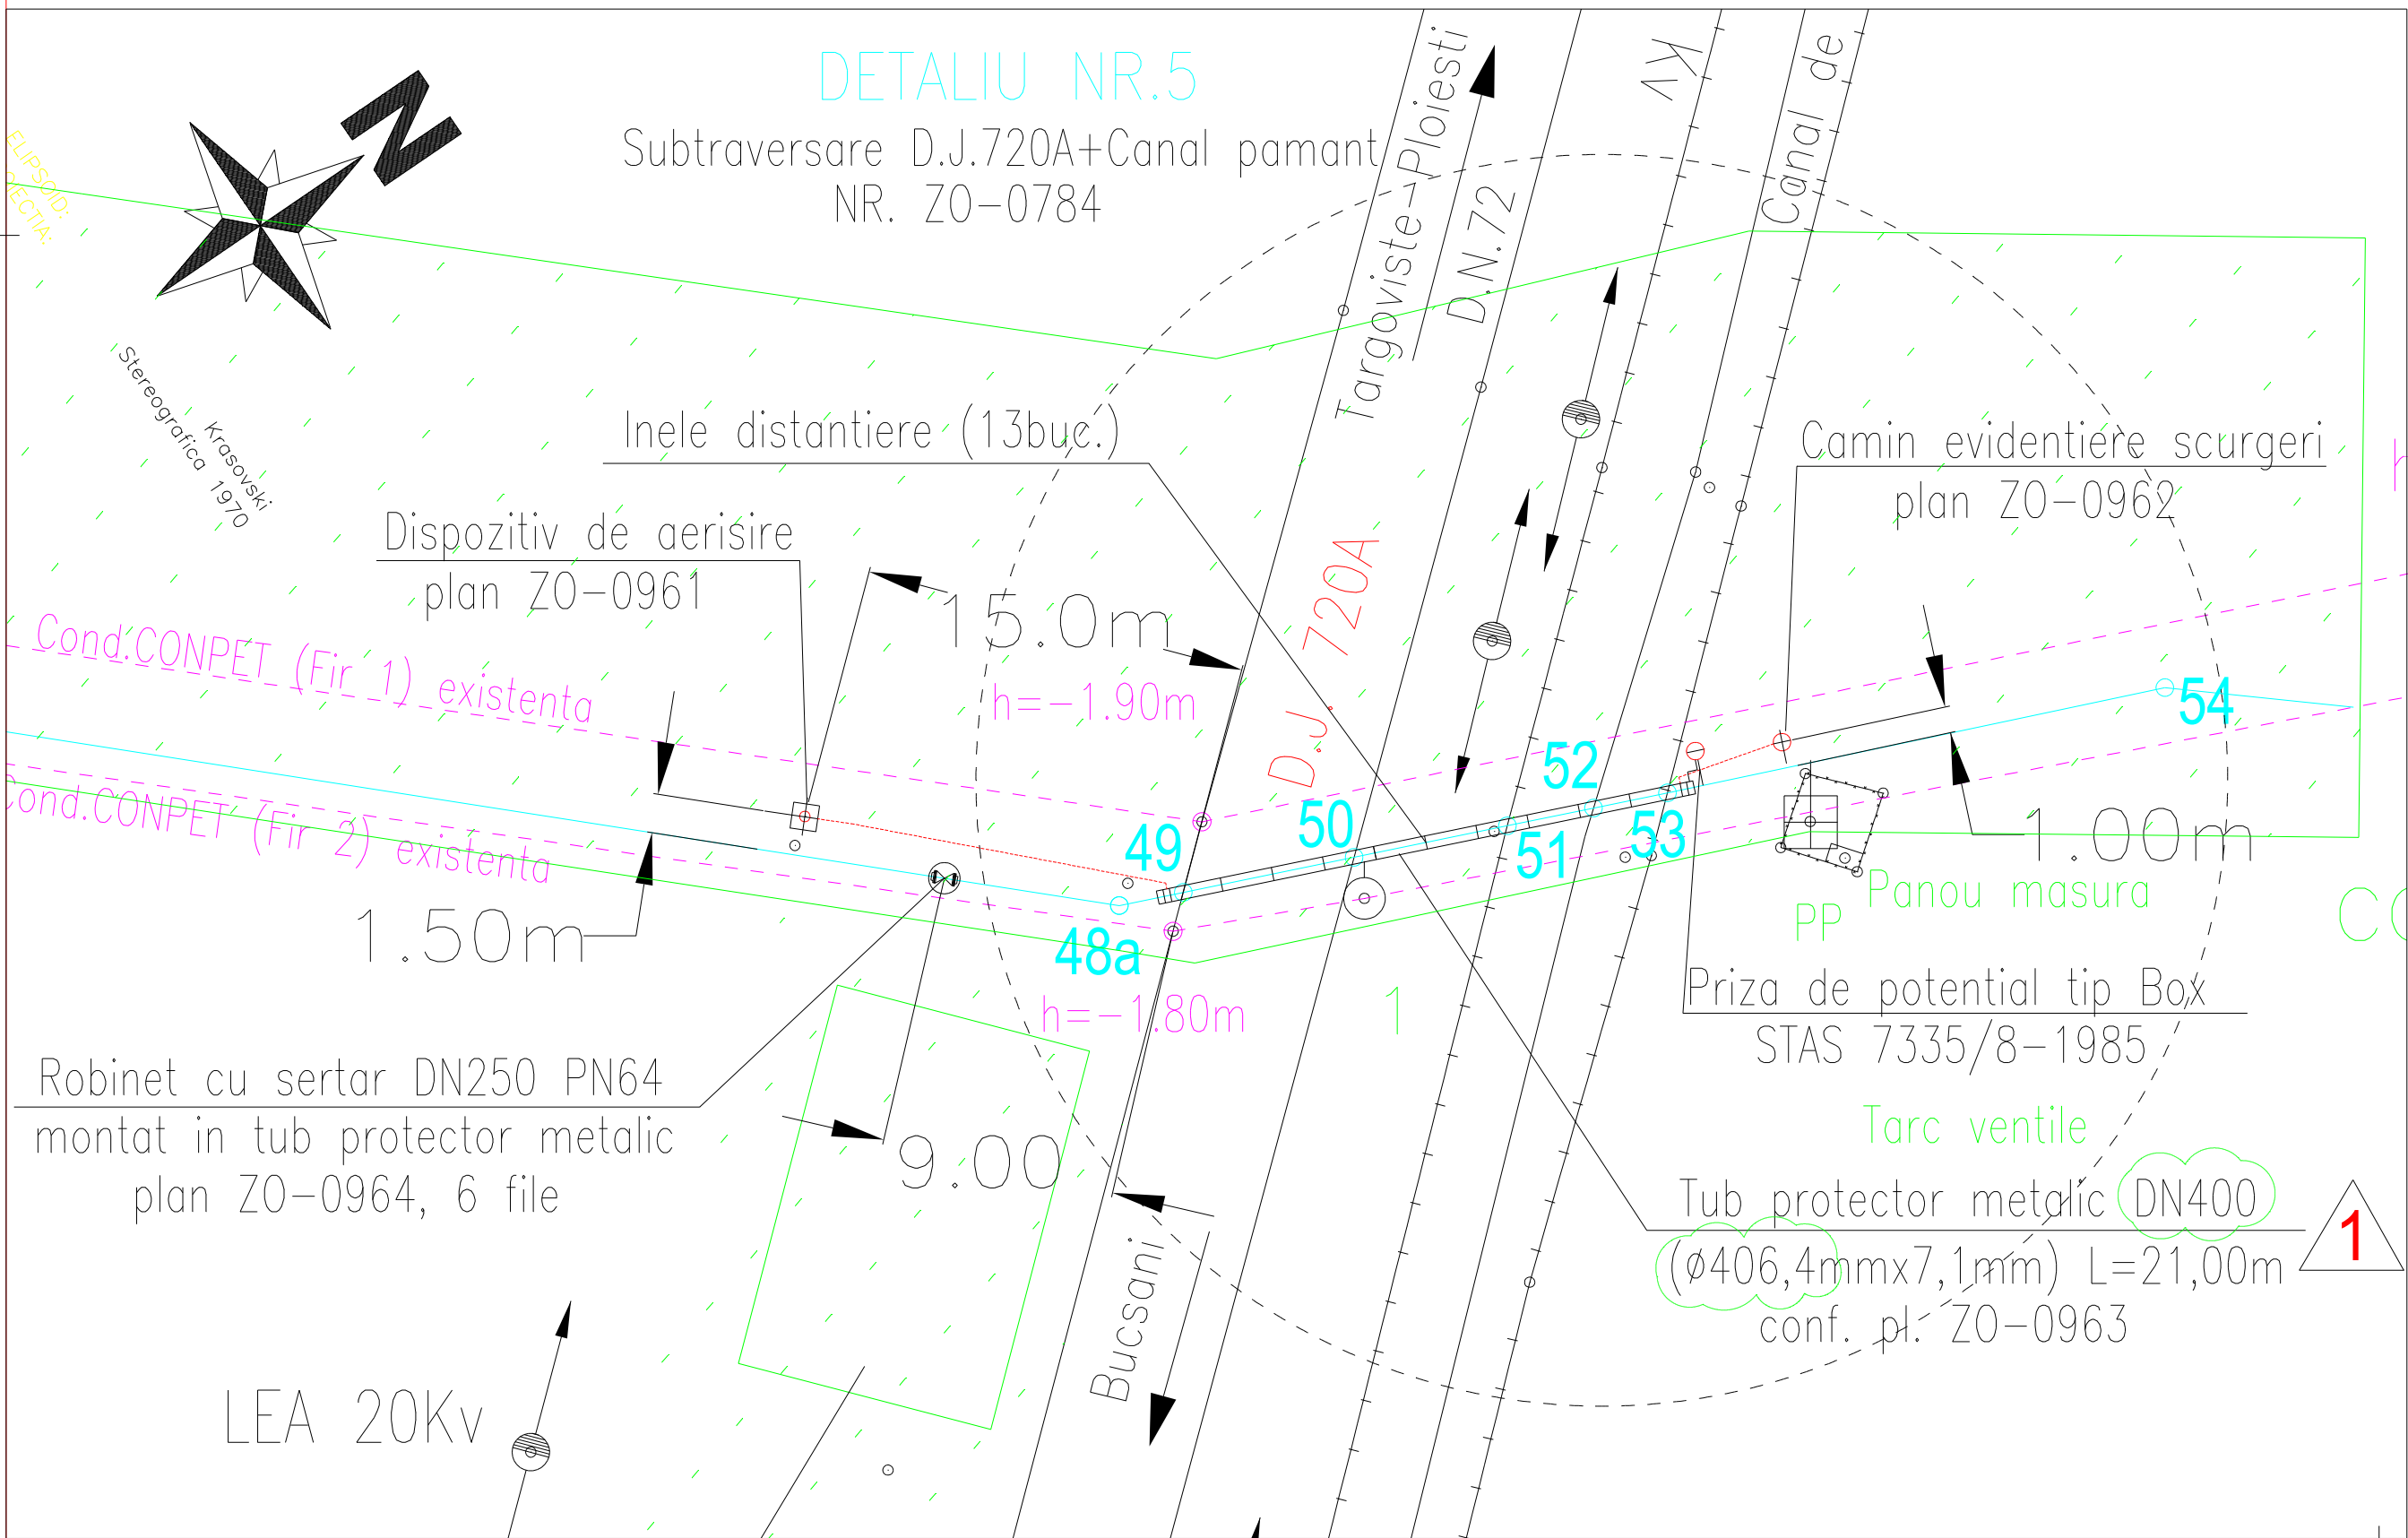

LISTA DE MATERIALE

POZ.	DENUMIREA	NR.DESEN sau STAS	BUC.	MATERIAL	OBSERVATII
1	Teava DN250mm (Ø273,1mm)	SR EN ISO 3183:2013	-	L 360 N, PSL 2	Teava Ø273,1mmx6,3mm
2	Tub protector din teava DN500 (Ø508,0mm)	SR EN ISO 3183:2013	1	L 210 N, PSL 1	Teava Ø406,4mmx7,1mm L=21,00m
3	Teava de legatura la camin evidentiere scurgeri si dispozitiv de aerisire DN50mm (Ø60,3mm)	SR EN ISO 3183:2013	2	L 210 N, PSL 1	Teava Ø60,3mmx4mm L=19m
4	Curba la cald 45°-R=5Dn, DN250	SR EN 14870-1:2011	4	L 360 N	Teava Ø273,1mmx7,1mm
5	Dispozitiv de aerisire	---	1	---	conform plan ZO-0961
6	Camin evidentiere scurgeri	---	1	---	conform plan ZO-0962
7	Inele distantiere	---	13	PE	---
8	Etansarea la capete tub protector-conducta, la subtraversare, se va face cu burdufuri de etansare cu coliere de otel tip ALTA cod E10x20+EE10+EE20	---	2	Cauciuc sintetic	conform plan ZO-0963
9	Robinet cu sertar DN250 PN64 montat in tub protector metalic	SR EN 1984:2010	1	---	conform plan ZO-0964
10	Flansa cu gat pentru sudat tip 11-B-RF, DN250 PN64	SR EN 1092-1+A1:2013	2	P 285 NH SR EN 10222-4:2002	---
11	Garnitura spirometalica tip C/I DN250 PN64	SR EN 1514-2:2015	2	OTEL seria 1.4301-304	---
12	Prezon 1B - M33 x 190	STAS 8121/2-84	24	Grafit expandat cu insertie	---
13	Piulita A - M33	STAS 8121/3-84	48	42CrMo4QT SR EN 10269:2014	---
14	Priza de potential TIP Box	STAS 7335/8-1985	1	---	---

SERVICIUL PROMAR		Termen de pastrare 160/10ani/ l.9.b	
Tehn.CONSTANTINESCU R.	Ing. ILIE M.	Ing. RADUTA D.	Ing. TOADER N.
PROIECTAT	VERIFICAT	APROBAT	SEF PROIECT
1	02.2017	EMIS PENTRU APROBARE	
0	11.2016	EMIS PENTRU APROBARE	
REV	DATA	DESCRIEREA REVIZIEI	
FORMAT A2	DATA PRIMEI EDITII 11.2016	SCARA: 1:100	FISIER ZO0784.01
CLIENT:		PROIECTANT	
			PETROSTAR S.A. CALEA BUCURESTI NR.: 37 PLOIESTI, 2000 ROMANIA COD UNIC: 1360296
PROIECT NR.160/4924 INLOCUIRE CONDUCTA TITEI Ø10 3/4" F1+F2 POIANA LACULUI-SILISTE-PLOIESTI IN ZONA SUPRATRAVERSARE CANAL DE IRIGATII, LOC. BUCSANI SI DJ. 720 A ADANCA-BUCSANI, JUD. DAMBOVITA, PE O LUNGIME DE CCA. 2300m PE FIECARE FIR			
DET. 5 SUBTRAVERSARE DJ 720A SI CANAL DE PAMANT CU COND. TITEI Ø10 3/4" PROIECTATA F2 IN ZONA LOCALITATII ADANCA-BUCSANI			
DESEN NR. ZO-0784		FILA 1 DIN 1	REVIZIA 1