


COORDONATE COND.FIR1				
NR	DEP	COORDONATE		DIST
CRD	CON	X(m)	Y(m)	[m]
9	8	376811.130	548296.643	116.690
10	10	376713.978	548301.705	68.957
11	11	376786.339	548385.306	68.126
12	12	376864.443	548385.309	4.680
13	13	376869.153	548385.910	2.697
14	14	376871.759	548386.600	87.754
15	15	376863.823	548419.488	95.786
16	16	377042.130	548474.580	3.087
17	17	377044.544	548476.480	2.616
18	18	377046.604	548478.099	23.120
19	19	377063.092	548484.307	2.028
20	20	377064.587	548485.737	42.093
21	21	377097.717	548521.883	58.350
22	22	377144.555	548558.070	91.820
23	23	377217.943	548613.424	69.768

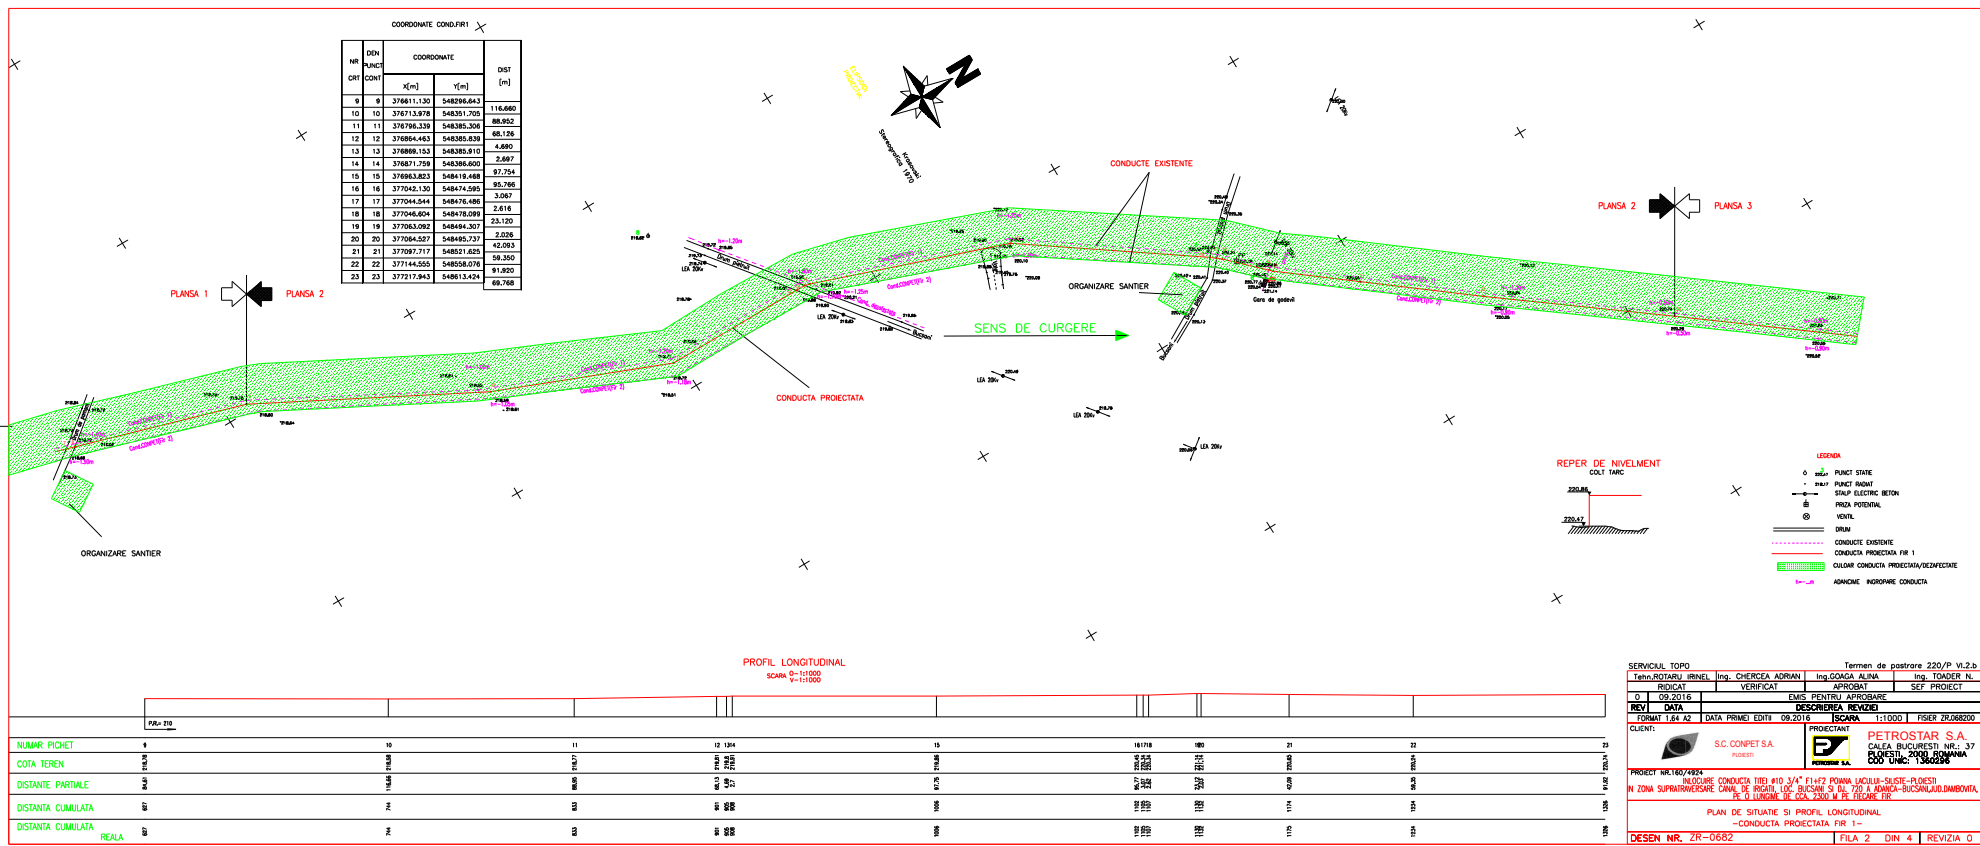

SERVICIUL TOPO				Termen de pastore 220/P-VL-2.b			
Tehn. ROTARU IRNEL		Ing. CHERCEA ADRIAN		Ing. GONGA ALINA		Ing. TOADER NL	
PROIECTAT		VERIFICAT		APROBAT		SEF. PROIECT	
0		09.2016		CMIS. PENTRU APROBARE			
REV. DATA		DESCRIEREA REVIZII					
FORMAT 1:64 A2		DATA PRIMEI EDITII 09.2016		SCALA 1:1000		FISER 29.068200	
CLIENT		PROIECTANT					
S.C. CONPET SA		PETROSTAR SA					
P.0001		P.0001					
PROIECT NR.160/2024		INLOCUR CONDUCTA FIRI #10 S-17 F11-17 PONA LOCUL-SUCIE-PLACI					
		IN ZONA SUPRANIVELARE CANA DE POCOL S-10 S-17 F11-17 PONA LOCUL-SUCIE-PLACI					
		PL. 0 LONGAR. DE COA 2000 M IN TRECARE DR					
		PLAN DE SITUATIE SI PROFIL LONGITUDINAL					
		-CONDUCTA PROIECTATA FIR 1-					
DESEN NR. ZR-0682		FILA 2 DIN 4		REVIZIA 0			