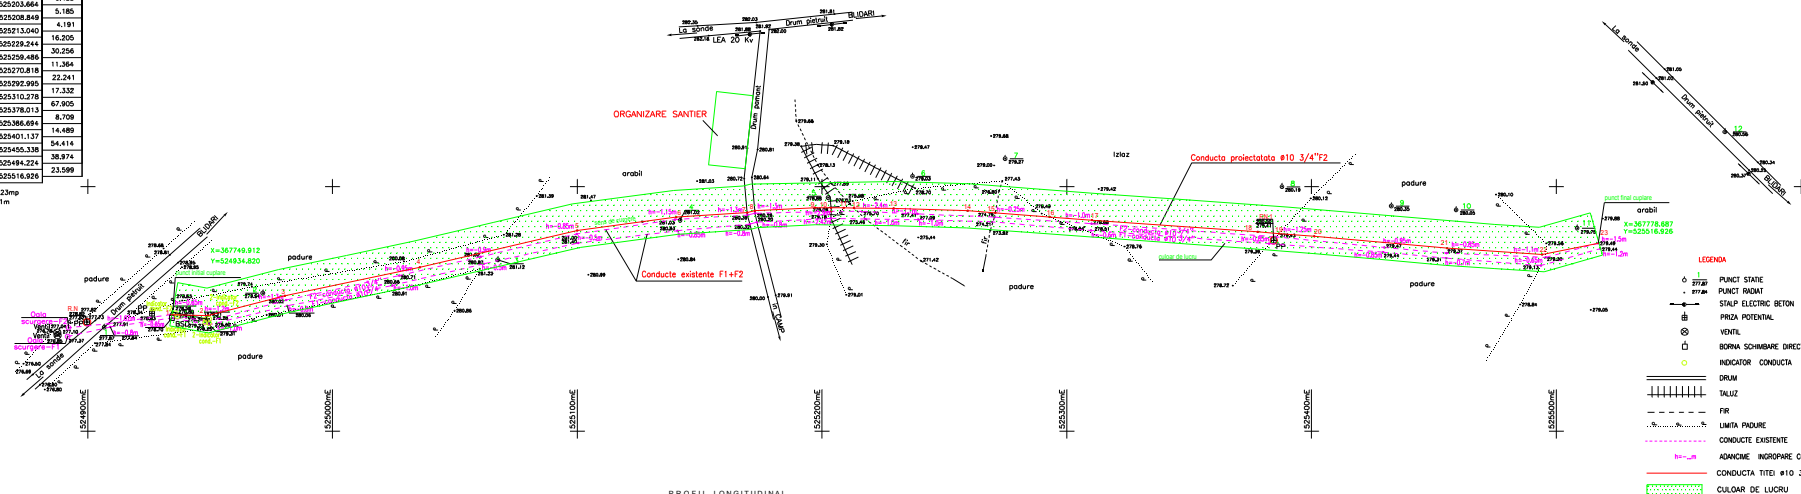


CONDUCTA PROIECTATA -F1+2				
NR. PUNCT. CONT.	DEN.	COORDONATE		DIST. [m]
		X[m]	Y[m]	
1	1	367749.912	524934.820	14.434
2	2	367747.308	524949.017	32.514
3	3	367750.366	524980.517	56.385
4	4	367767.008	525035.887	68.027
5	5	367782.045	525059.979	40.833
6	6	367787.497	525140.447	29.084
7	7	367789.365	525169.471	31.169
8	8	367790.134	525172.545	24.658
9	9	367791.394	525197.181	6.483
10	10	367791.350	525203.684	5.185
11	11	367791.276	525208.869	4.191
12	12	367791.246	525213.040	16.205
13	13	367791.070	525229.244	30.256
14	14	367790.133	525258.486	11.364
15	15	367789.277	525270.818	22.241
16	16	367787.800	525292.995	17.332
17	17	367786.294	525310.270	67.905
18	18	367781.498	525378.013	8.709
19	19	367780.804	525386.694	14.489
20	20	367778.649	525401.137	54.114
21	21	367774.842	525430.338	38.974
22	22	367772.241	525494.224	23.599
23	23	367778.687	525516.925	

SUPRAFATA = 81009.833mq
PERIMETRU = 588.461m

 

REPER NIVELMENT
PRIZA POTENTIAL

REPER NIVELMENT 1
PRIZA POTENTIAL



PROFIL LONGITUDINAL
SCARA
H=1:1000
V=1:1000

	<div>P.R.= 270</div>																					
NUMAR PICHET	1	2	3	4	5	6	7	8	9	10	11	12	13	14	15	16	17	18	19	20	21	22
COTA TEREN	278.6	278.2	278.0	278.1	278.1	278.3	278.3	278.3	278.6	278.1	278.1	278.3	278.3	278.6	278.2	278.3	278.6	278.3	278.1	278.4	278.3	278.6
DISTANTA PARTIALE	0.00	14.0	29.3	54.8	86.3	118.3	150.3	182.3	214.3	246.3	278.3	310.3	342.3	374.3	406.3	438.3	470.3	502.3	534.3	566.3	598.3	630.3
DISTANTA CUMULATA	0	14	43	98	185	303	453	635	849	1105	1403	1743	2125	2549	3015	3523	4073	4675	5329	6037	6795	7603
DISTANTA CUMULATA REALA	0	14	42	93	180	297	447	629	843	1099	1397	1737	2119	2543	3009	3517	4067	4669	5323	6031	6789	7597

Termen de pastore 220/P VI.2.b				
Tehn.ROTARU IRINEL		Ing. CHERCEA ADRIAN	Ing.GOAGA ALINA	Ing. TOADER N.
PROIECT		VERIFICAT	APROBAT	SEF. PROIECT
09.2016		EMIS. PENTRU APROBARE		
REV. DATA	DESCREREA REVIZIEI			
FORMAT 1/32	DATA PRIMEI EDITII 09.2016	SCARA	1:1000	FISER ZR.067800
CLIENT:		PROIECTANT	PETROSTAR S.A.	
 S.C. CONPET S.A. PLOESTI		 PLOESTI S.A. CALEA BUCURESTI NR.: 37 PLOESTI, 2008 ROMANIA CUI UNIC: 1580236		
PROIECT NR.160/4924				
INLOCUIRE CONDUCTA TITEI #10 3/4" F1+F2 POANA LACULUI-SLUSTE-POESTI				
IN ZONA PARC 14 CODA, LOC. BUDARI, JUDE. DAMBOVITA, PE O LUNGIME DE CREA 570 M PE FIECARE FIR				
PLAN SITUATIE SI PROFIL LONGITUDINAL-CONDUCTA TITEI #10 3/4"PROIECTATA-F1+2				
DESEN NR. ZR-0678		FILE 1 DIN 1 REVIZIA 0		