


DETALIU ANOD GALVANIC

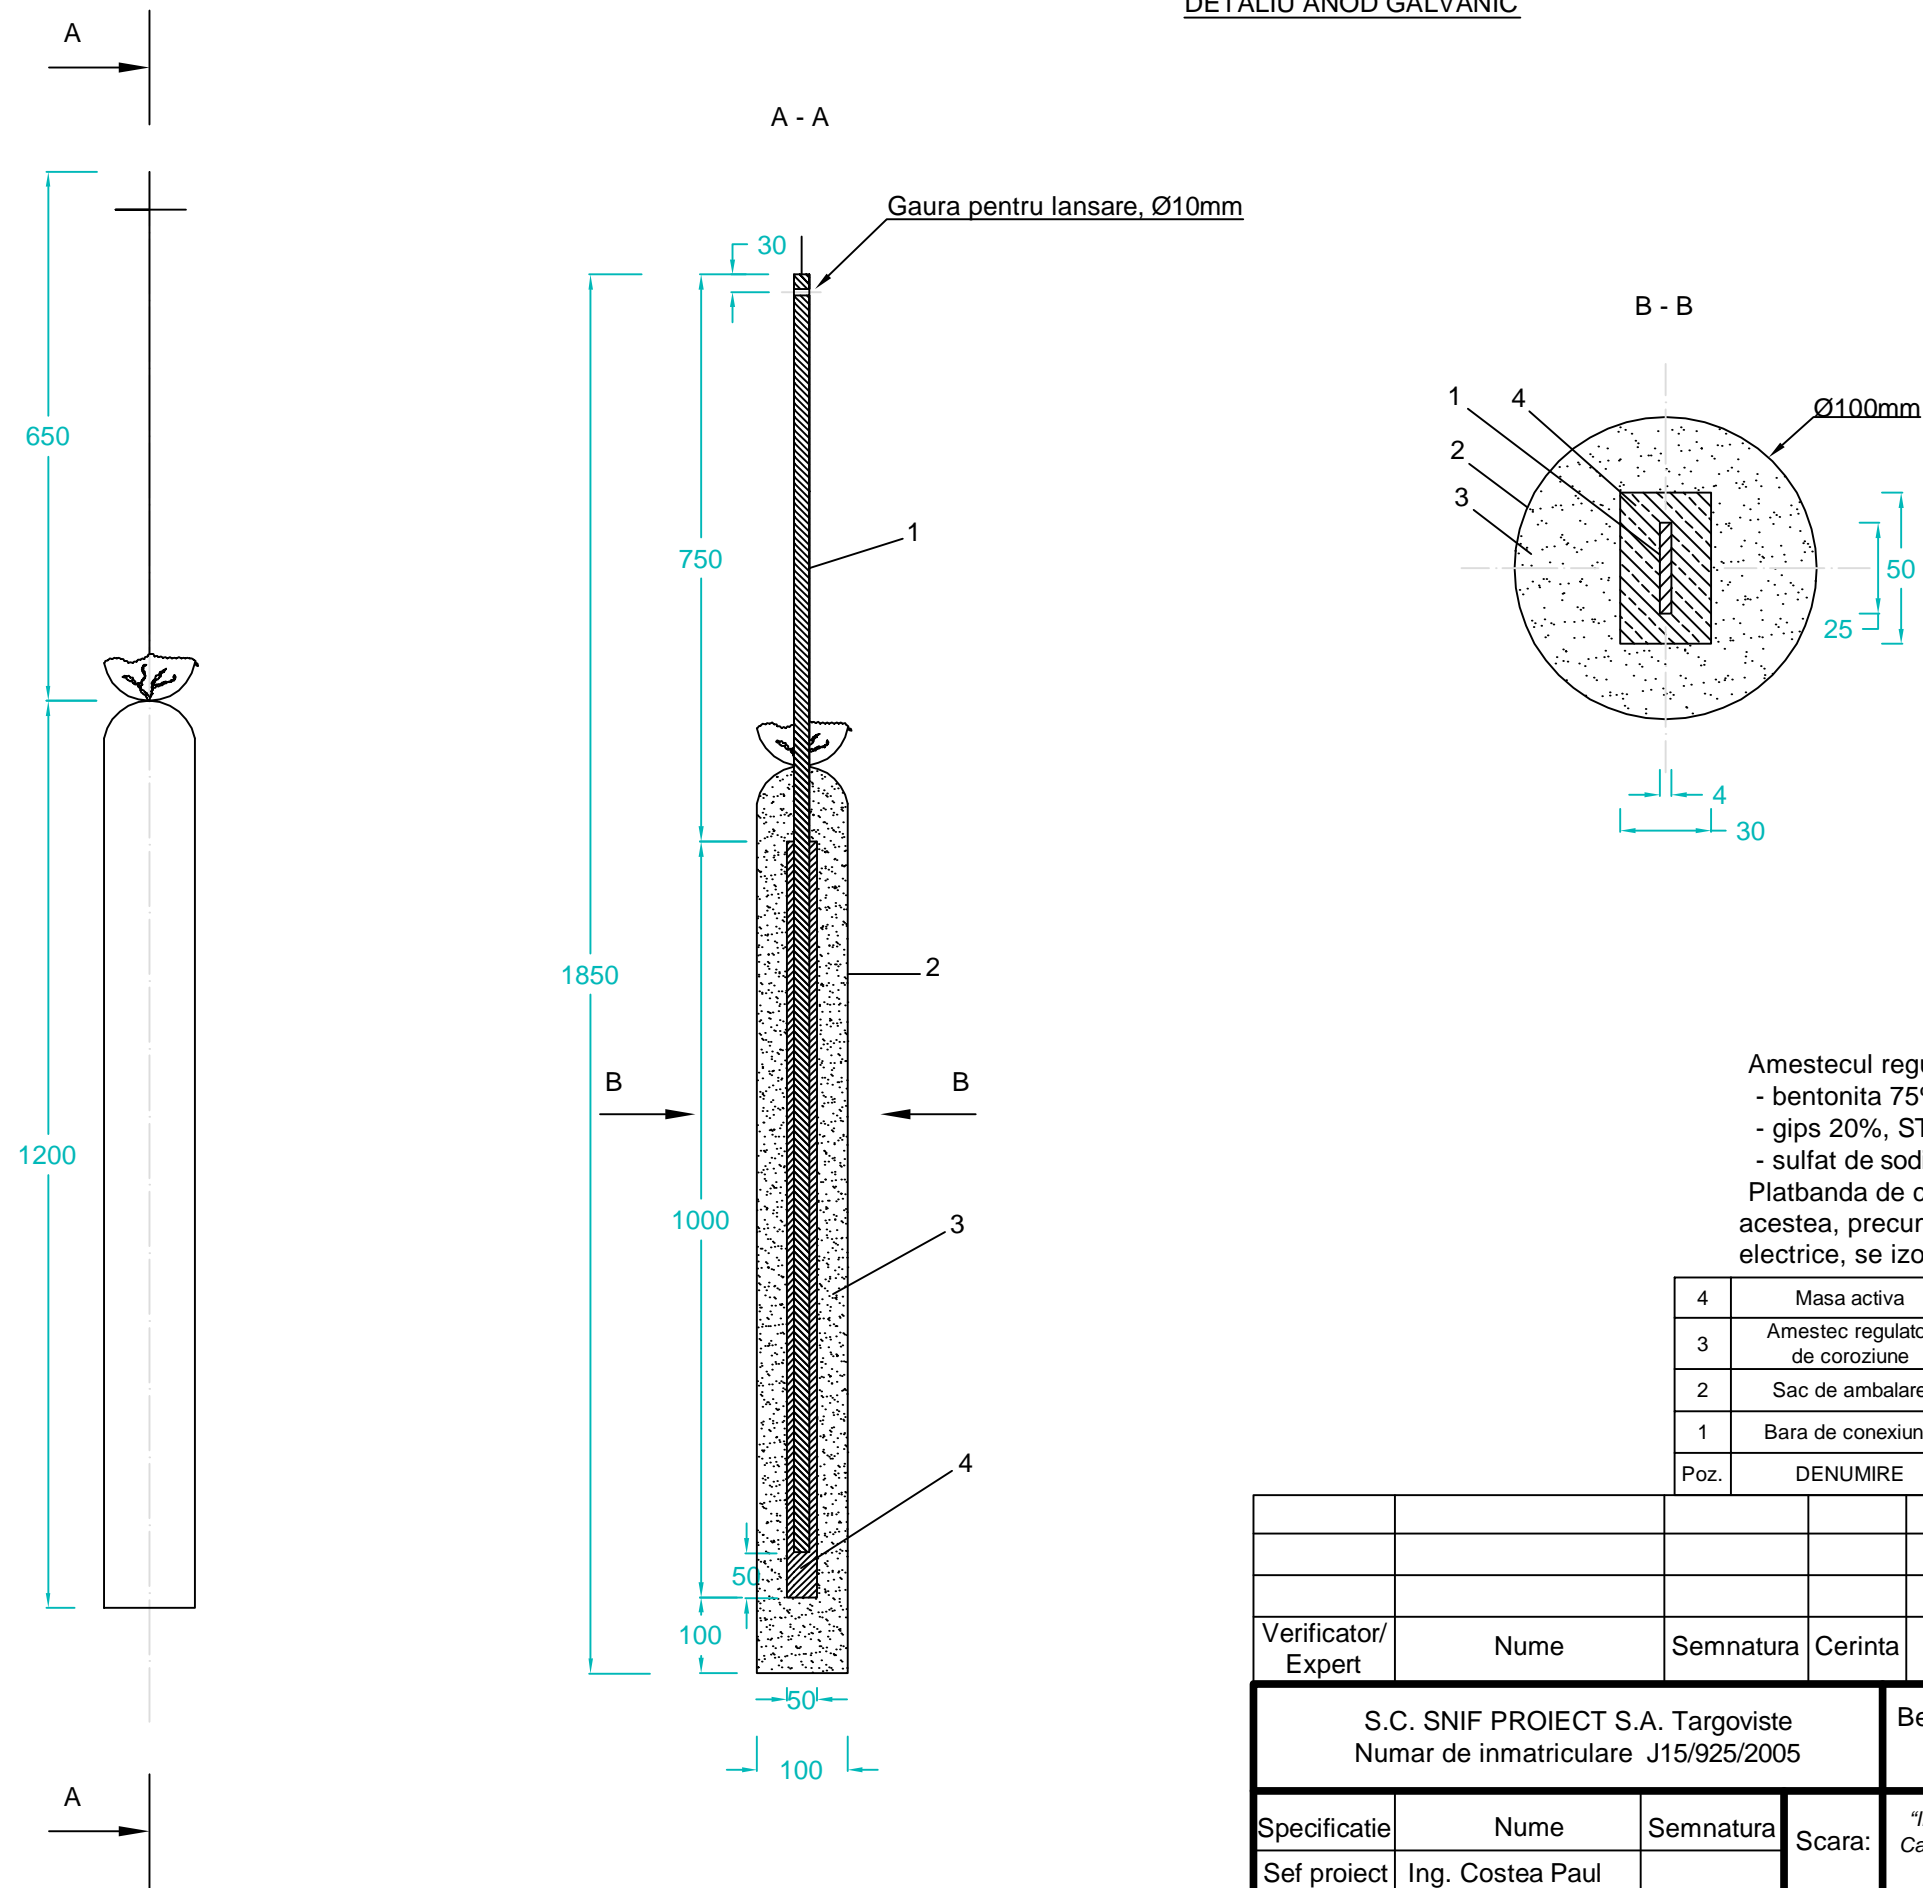

Verificator/ Expert	Nume	Semnatura	Cerinta	Referat / Expertiza Nr. / Data	
S.C. SNIF PROIECT S.A. Targoviste			Beneficiar:		Pr. nr.
Numar de inmatriculare J15/925/2005			S.C. CONPET S.A. PLOIESTI		322/201
Specificatie	Nume	Semnatura	Scara:	"Inlocuire conducta de titei Ø14" Constanta - Baraganu, in zona Castelu - Cuza Voda - Mircea Voda, jud. Constanta, pe o lungime de cca. 12.580m"	Faza
Sef proiect	Ing. Costea Paul				PT+CS+D
Desenat	Ing. Radu Florin		Data:	Anod galvanic pentru protectie catodica si legare la pamant	Pl. nr.
Proiectat	Ing. Costea Paul		2016		14-PC