



Dimensiuni flansa SR EN 1092-1+A1:2013 cu gat sudabil

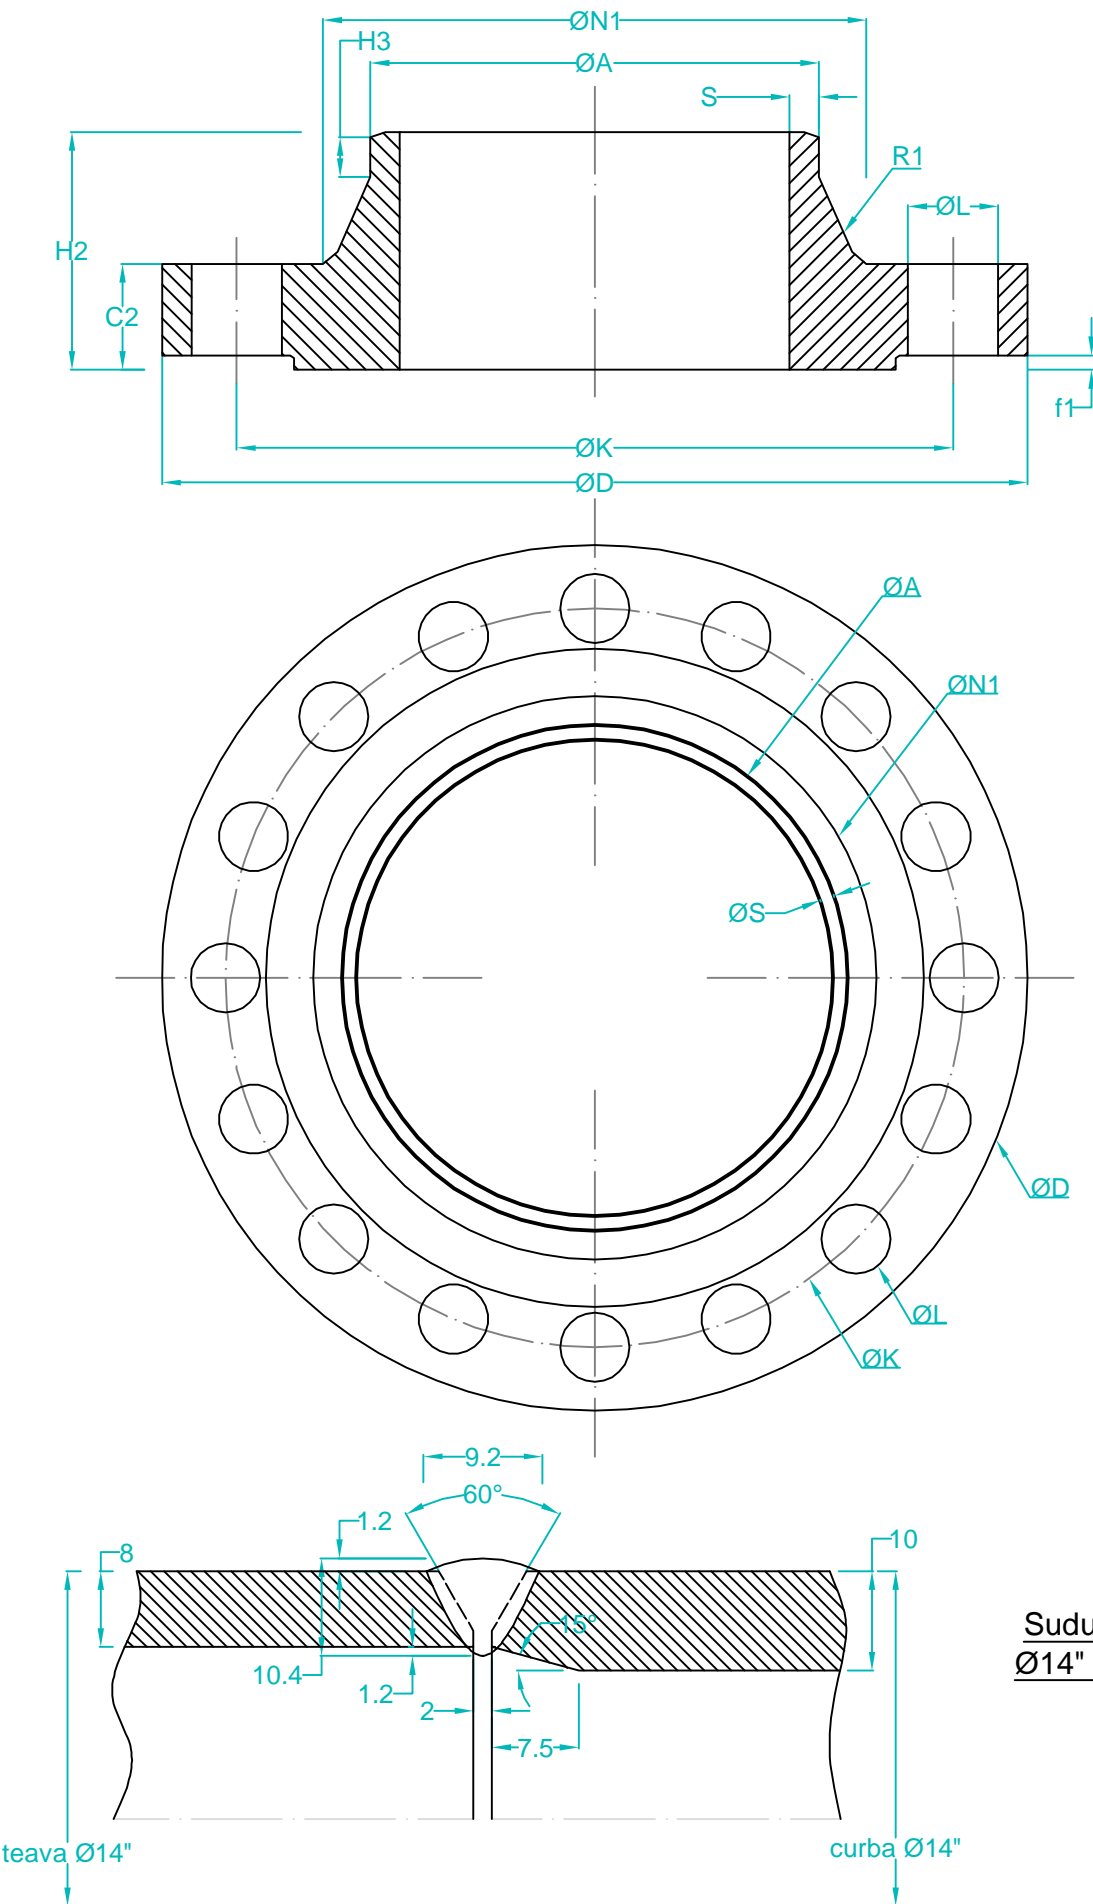


DETALII SUDURI

Sudura conducta Ø14'' - conducta Ø14''

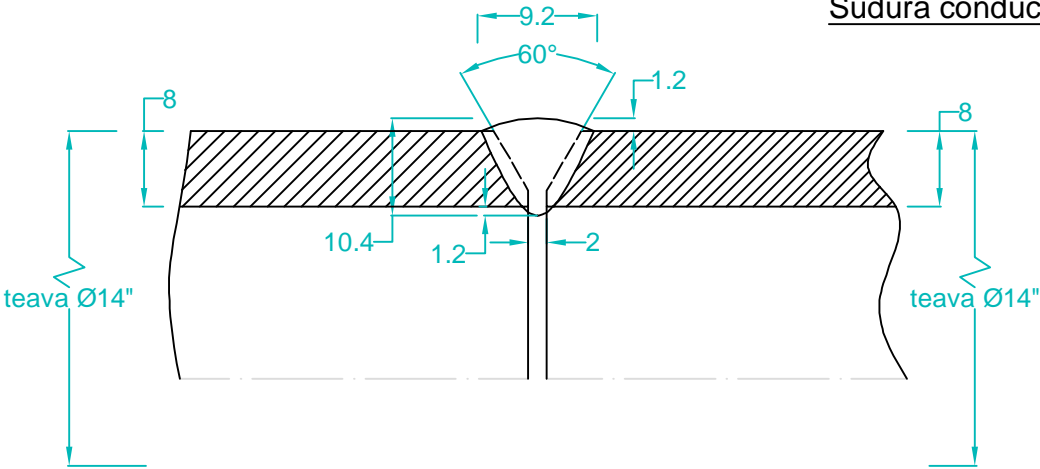

Sudura conducta Ø14'' - flansa cu gat Dn 350

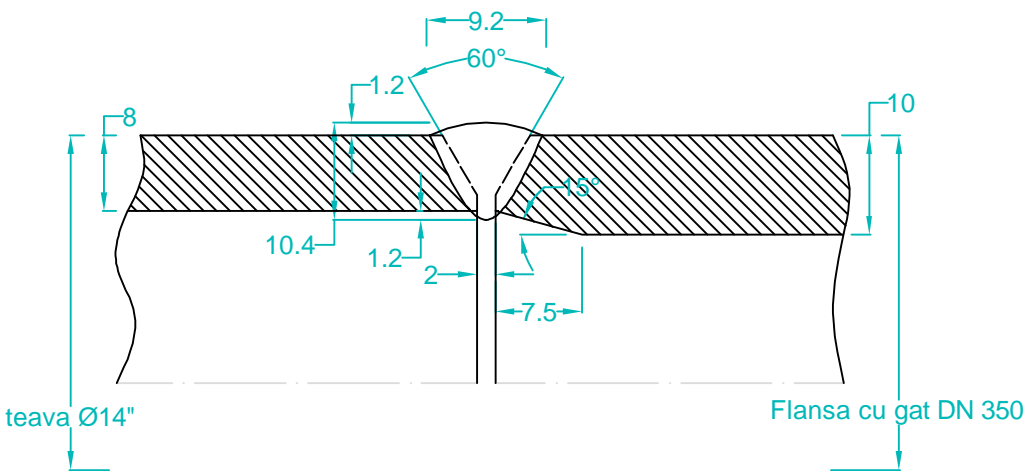

Dimensiuni montare

DN	Diametre			Suruburi		Diametru exterior gat sudabil	Grosime	Suprafata	Masura		Diametru gat de baza	Raza	Grosimea gatului	Masa net
	Exterior (mm)	Cerc surub	Gaura surub	Nr.	Tip				H2	H3				
mm	D	K	L			A	C2	f1			N1	R1	S	Kg
350	600	525	39	16	M36	355,6	56	2	150	20	420	12	10.0	97.80

Sudura conducta Ø14'' - curba Ø14''

Verificator/ Expert	Nume	Semnatura	Cerinta	Referat / Expertiza Nr. / Data	
S.C. SNIF PROIECT S.A. Targoviste Numar de inmatriculare J15/925/2005			Beneficiar: S.C. CONPET S.A. PLOIESTI		Pr. nr. 322/201
Specificatie	Nume	Semnatura	Scara:	"Inlocuire conducta de titei Ø14" Constanta - Baraganu, in zona Castelu - Cuza Voda - Mircea Voda, jud. Constanta, pe o lungime de cca. 12.580m"	Faza PT+CS+D
Sef proiect	Ing. Costea Paul				
Desenat	Ing. Radu Florin		Data:	- Detalii suduri - Dimensiuni flansa cu gat sudabil Dn 350	Pl. nr. 26
Proiectat	Ing. Costea Paul		2016		