


PRELUNGITOR TIJA

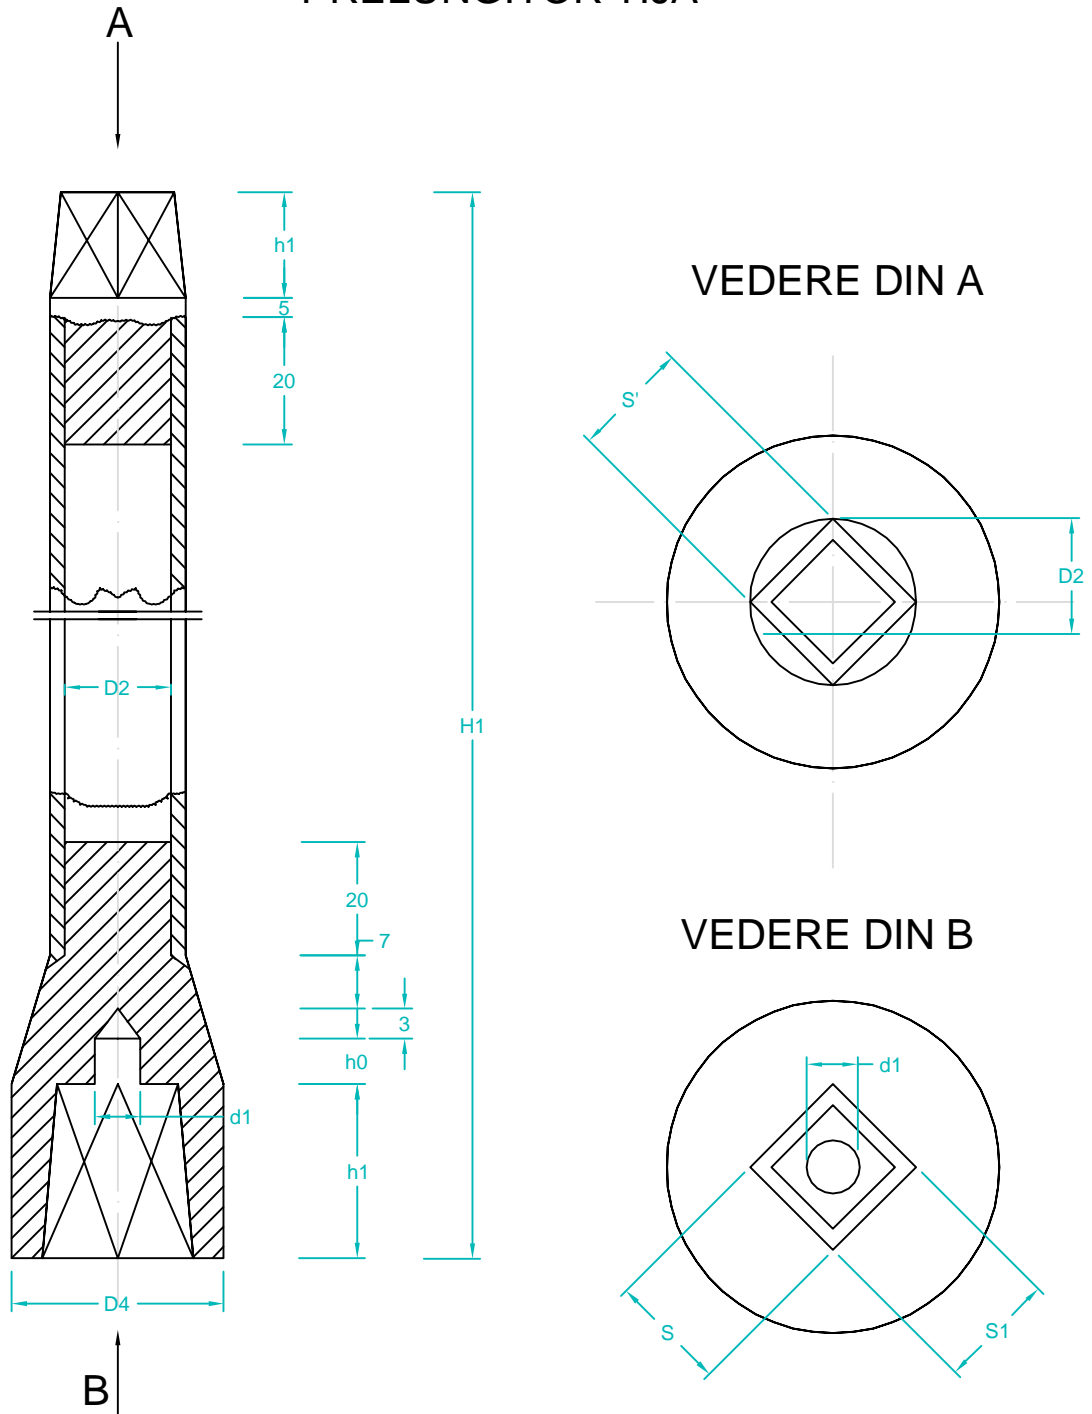

NOTA:

- teava pentru acest prelungitor va fi de constructie SR 6898-1:95 de 4 mm grosime.

Verificator/ Expert	Nume	Semnatura	Cerinta	Referat / Expertiza Nr. / Data
S.C. SNIF PROIECT S.A. Targoviste Numar de inmatriculare J15/925/2005				Beneficiar: S.C. CONPET S.A. PLOIESTI
				Pr. nr. 322/201
Specificatie	Nume	Semnatura	Scara:	"Inlocuire conducta de titei Ø14" Constanta - Baraganu, in zona Castelu - Cuza Voda - Mircea Voda, jud. Constanta, pe o lungime de cca. 12.580m"
Sef proiect	Ing. Costea Paul			
Desenat	Ing. Radu Florin		Data: 2016	PRELUNGITOR TIJA
Proiectat	Ing. Costea Paul			
				Faza PT+CS+D
				Pl. nr. 20