


Traversare canal de pamant cu conducta Ø14" Constanta - Baraganu existenta, intre pichetii 6 - 7
scara 1:100

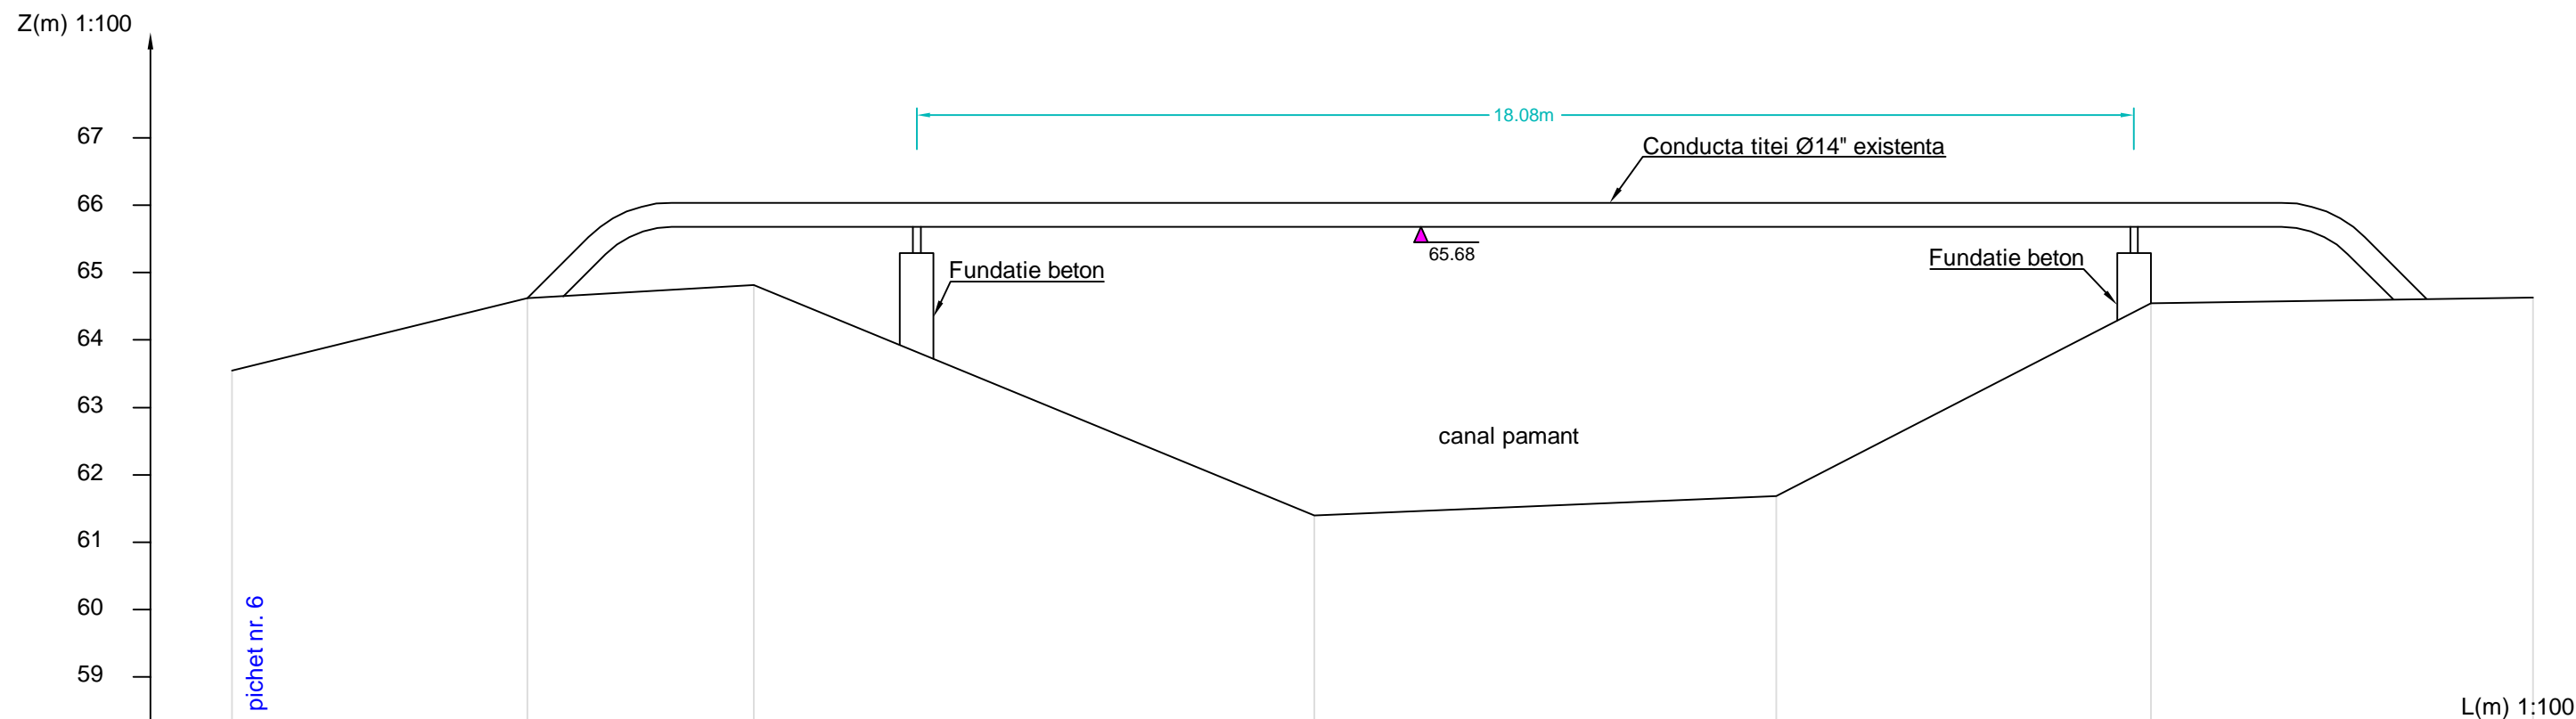

Nr. punct	1	2	3	4	5	6	7
Dist. partiala [m]		4.39	3.36	8.32	6.86	5.57	5.67
Dist. cumulata [m]	0.00	4.39	7.75	16.07	22.93	28.50	34.16
Cote [m]	63.55	64.62	64.82	61.40	61.68	64.55	64.63

Verificator/ Expert	Nume	Semnatura	Cerinta	Referat / Expertiza Nr. / Data	
S.C. SNIF PROIECT S.A. Targoviste Numar de inmatriculare J15/925/2005			Beneficiar: S.C. CONPET S.A. PLOIESTI		Pr. nr. 322/201
Specificatie	Nume	Semnatura	Scara: 1:100	"Inlocuire conducta de titei Ø14" Constanta - Baraganu, in zona Castelu - Cuza Voda - Mircea Voda, jud. Constanta, pe o lungime de cca. 12.580m"	Faza PT+CS+D
Sef proiect	Ing. Costea Paul				
Desenat	Ing. Radu Florin				
Proiectat	Ing. Costea Paul				
			Data: 2016	Traversare canal de pamant cu conducta Ø14" Constanta - Baraganu existenta, intre pichetii 6 - 7 - Tronson 2	Pl. nr. 6