


Detaliu traversare canal de pamant cu conducta Ø14" Constanta - Baraganu
proiectata, intre pichetii 12 - 13
scara 1:100

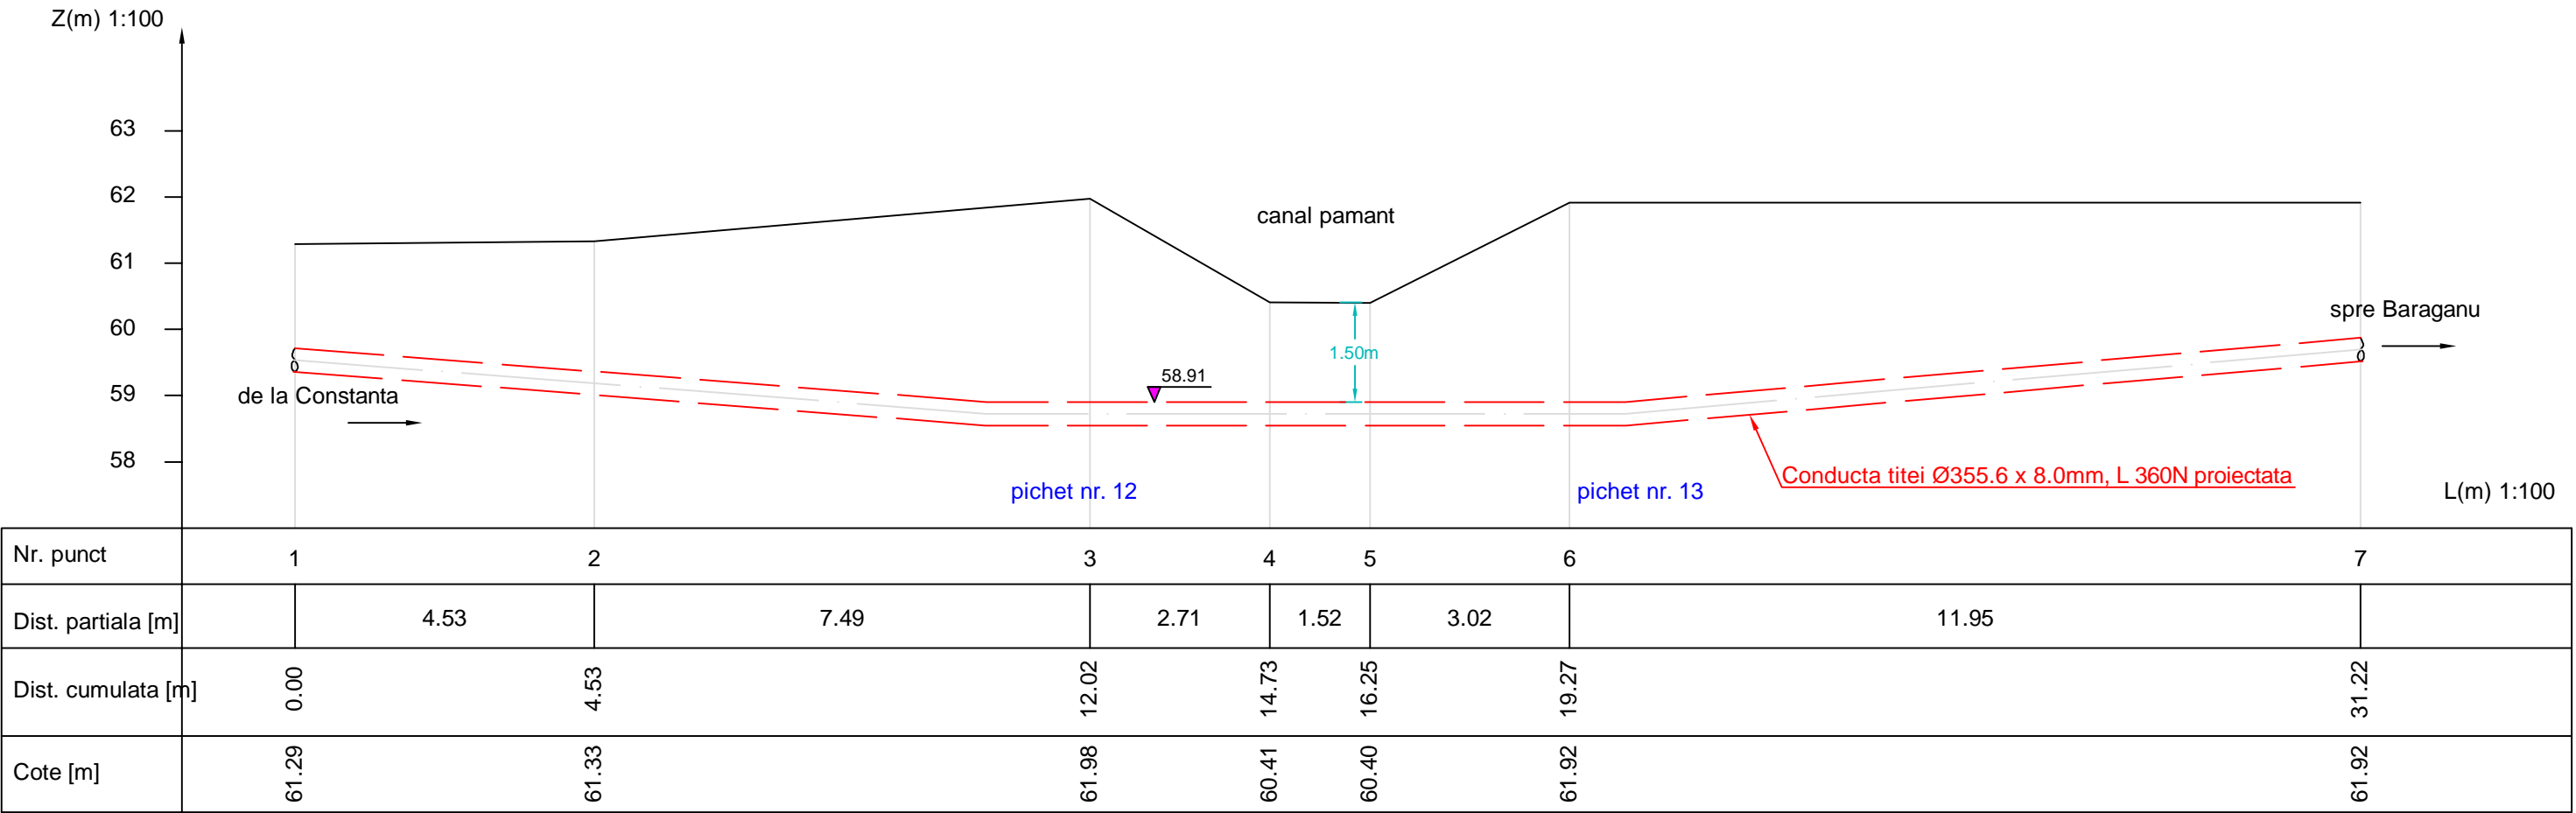

Verificator/ Expert	Nume	Semnatura	Cerinta	Referat / Expertiza Nr. / Data	
S.C. SNIF PROIECT S.A. Targoviste Numar de inmatriculare J15/925/2005			Beneficiar: S.C. CONPET S.A. PLOIESTI		Pr. nr. 322/201
Specificatie	Nume	Semnatura	Scara: 1:100	"Inlocuire conducta de titei Ø14" Constanta - Baraganu, in zona Castelu - Cuza Voda - Mircea Voda, jud. Constanta, pe o lungime de cca. 12.580m"	Faza PT+CS+D
Sef proiect	Ing. Costea Paul				
Desenat	Ing. Radu Florin		Data: 2016	Detalii traversare canal de pamant cu conducta Ø14" Constanta - Baraganu proiectata, intre pichetii 12 - 13 - Tronson 2	Pl. nr. 8
Proiectat	Ing. Costea Paul				