


proiectata, intre pichetii 9 - 10
scara 1:100

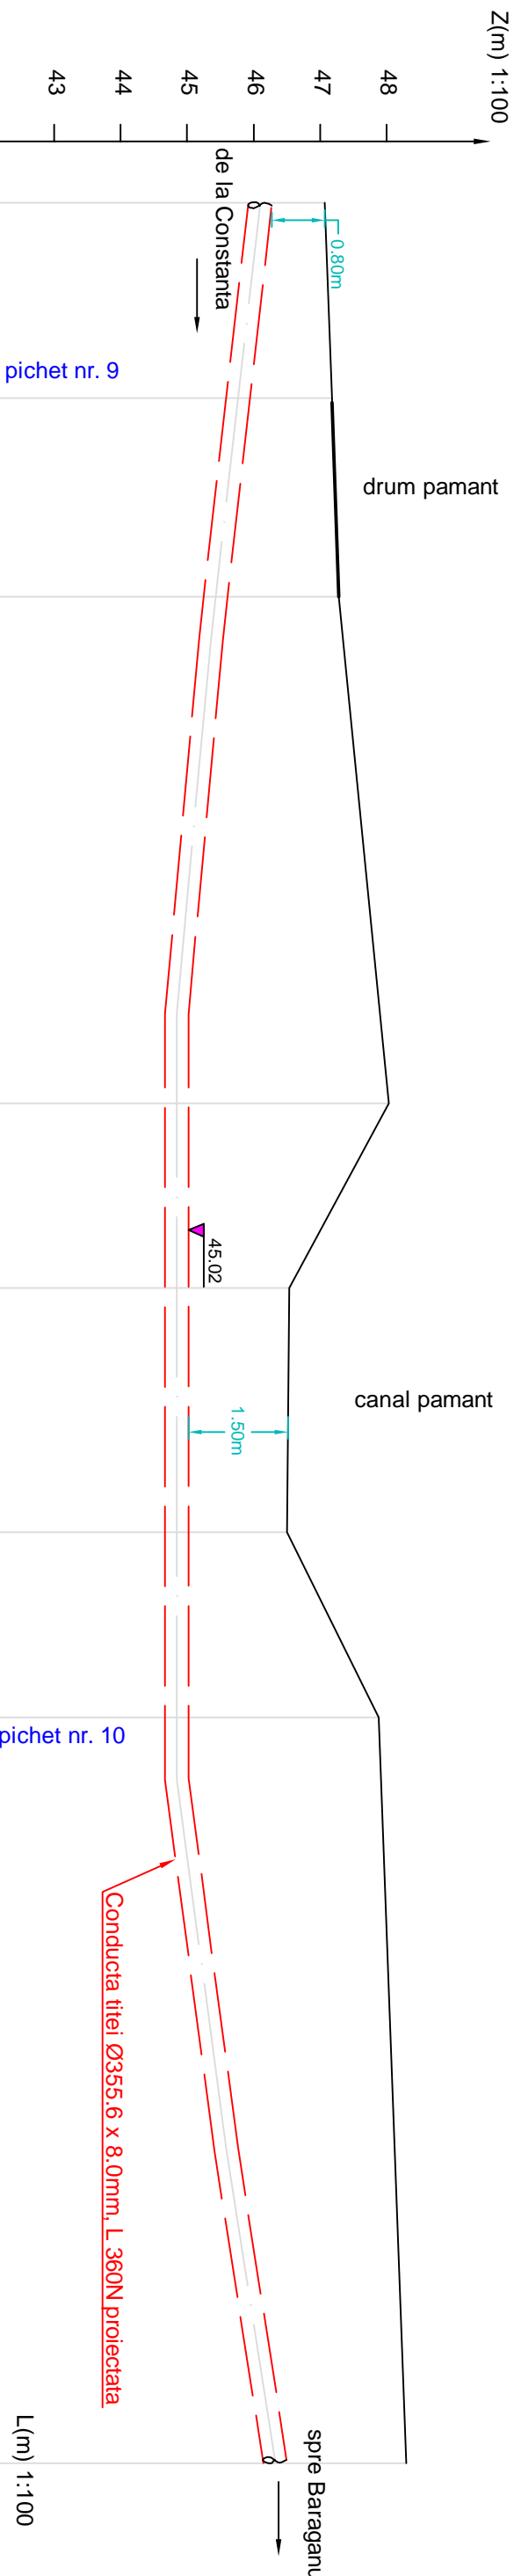

Nr. punct	1	2	3	4	5	6	7	8
Dist. partiala [m]	2.94	2.99	7.62	2.78	3.67	2.79	11.22	
Dist. cumulata [m]	0.00	2.94	5.93	13.55	16.33	20.00	22.79	34.01
Cote [m]	47.07	47.18	47.28	48.04	46.54	46.50	47.88	48.30

Verificator/ Expert	Nume	Semnatura	Cerinta	Referat / Expertiza Nr. / Data		
S.C. SNIF PROIECT S.A. Targoviste Numar de imatriculare J15/925/2005				Beneficiar: S.C. CONPET S.A. PLOIESTI	P. nr. 322/201	
Specificatie	Nume	Semnatura	Scara:	"Inlocuire conducta de titei Ø14" Constanta - Baraganu, in zona Castelu - Cuza Voda - Mitrcea Voda, jud. Constanta, pe o lungime de cca. 12.580m"	Faza PT+CS+D	
Seif proiect	Ing. Costea Paul		1:100			
Desenat	Ing. Radu Florin		Data:	Detaliu traversare canal de pamant cu conducta Ø14" Constanta - Baraganu proiectata, intre pichetii 9 - 10 - Tronson 1	Pl. nr.	
Proiectat	Ing. Costea Paul		2016		7	