


Detaliu traversare canal de pamant cu conducta Ø14" Constanta - Baraganu
proiectata, intre pichetii 13 - 14
scara 1:100

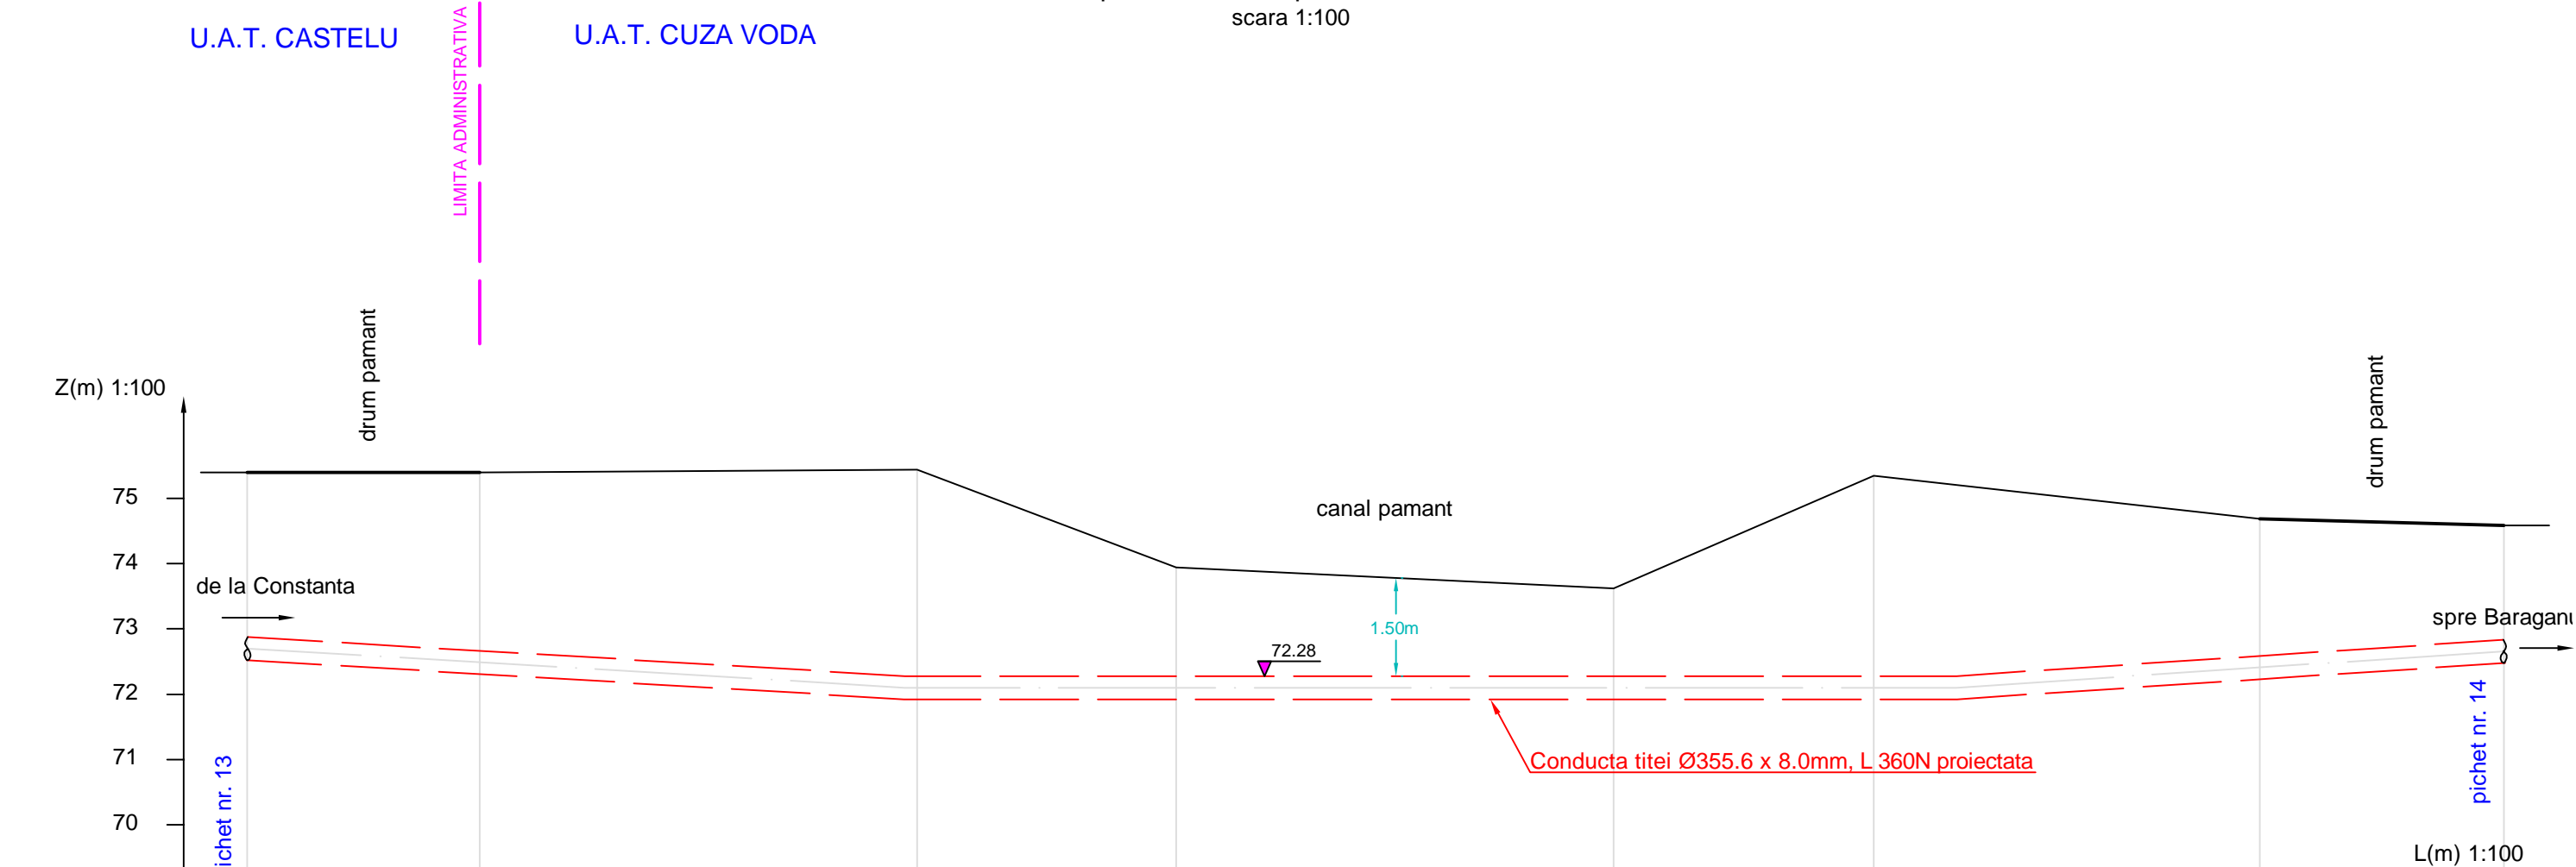

Nr. punct	1	2	3	4	5	6	7	8
Dist. partiala [m]		3.56	6.70	3.97	6.71	3.99	5.92	3.75
Dist. cumulata [m]	0.00	3.56	10.27	14.24	20.95	24.94	30.85	34.60
Cote [m]	75.40	75.40	75.44	73.94	73.62	75.35	74.69	74.59

Verificator/ Expert	Nume	Semnatura	Cerinta	Referat / Expertiza Nr. / Data	
S.C. SNIF PROIECT S.A. Targoviste Numar de inmatriculare J15/925/2005			Beneficiar: S.C. CONPET S.A. PLOIESTI		Pr. nr. 322/201
Specificatie	Nume	Semnatura	Scara: 1:100	"Inlocuire conducta de titei Ø14" Constanta - Baraganu, in zona Castelu - Cuza Voda - Mircea Voda, jud. Constanta, pe o lungime de cca. 12.580m"	Faza PT+CS+D
Sef proiect	Ing. Costea Paul				
Desenat	Ing. Radu Florin		Data: 2016	Detaliu traversare canal de pamant cu conducta Ø14" Constanta - Baraganu proiectata, intre pichetii 13 - 14 - Tronson 1	Pl. nr. 8
Proiectat	Ing. Costea Paul				