


# PRELUNGITOR TIJA

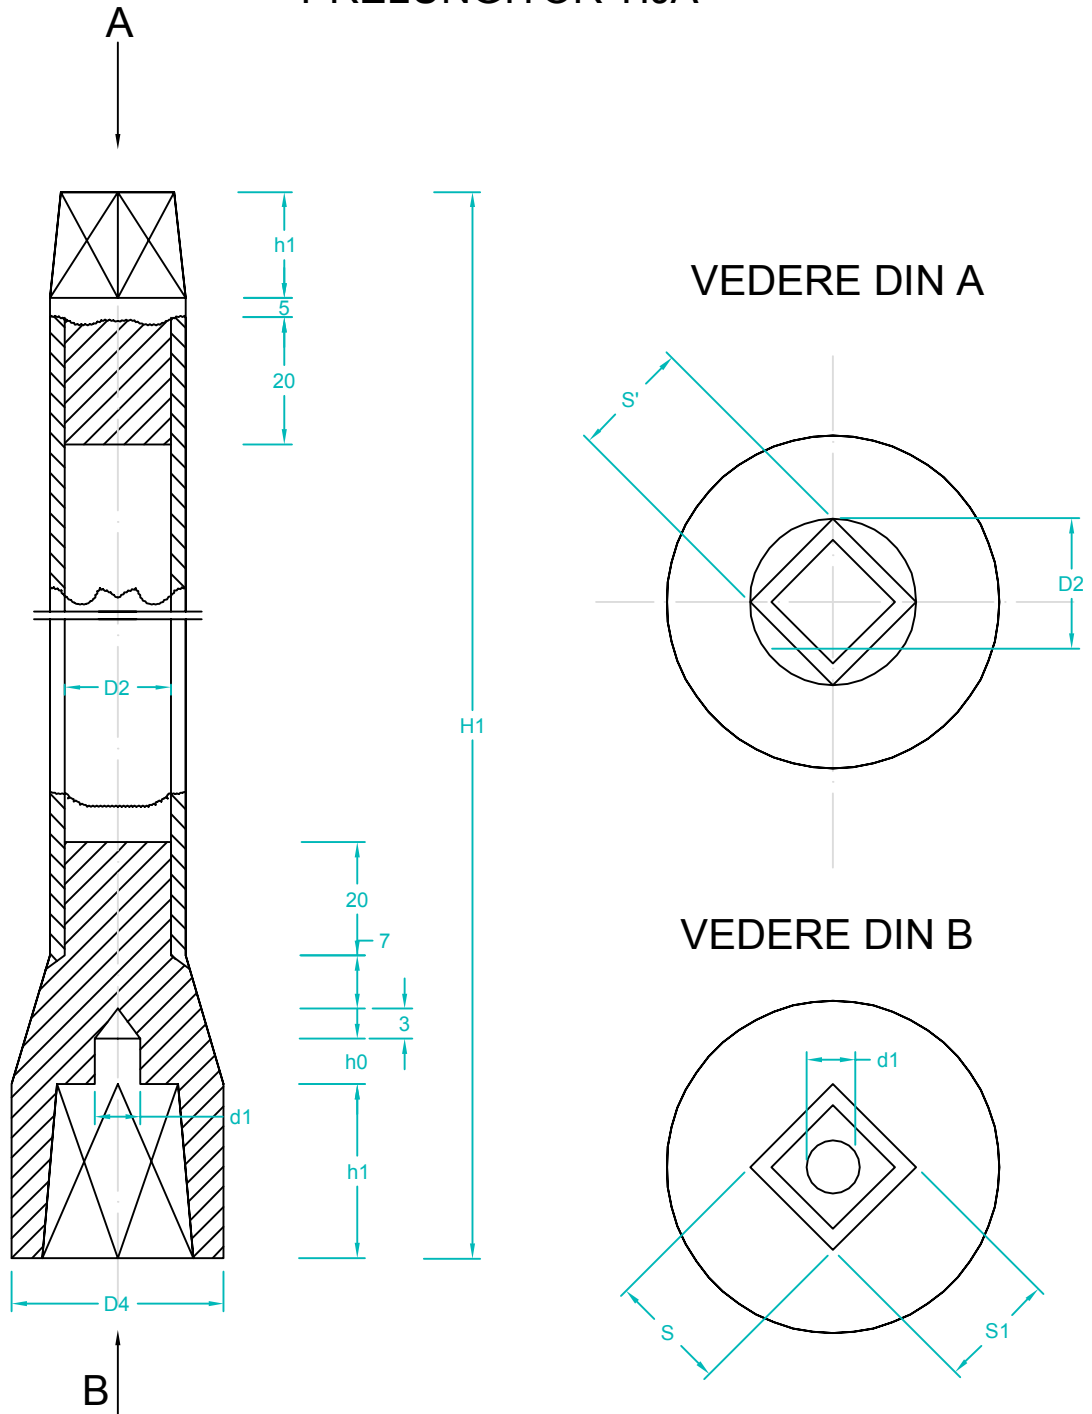

NOTA:

- teava pentru acest prelungitor va fi de constructie SR 6898-1:95 de 4 mm grosime.

Verificator/ Expert	Nume	Semnatura	Cerinta	Referat / Expertiza Nr. / Data	
S.C. SNIF PROIECT S.A. Targoviste Numar de inmatriculare J15/925/2005			Beneficiar: S.C. CONPET S.A. PLOIESTI	Pr. nr. 330 / 2016	
Specificatie	Nume	Semnatura	Scara:	"Inlocuire conducte de titei Ø10 3/4" F1 si F2 Siliste - Ploiesti, in zona subtraversare DN 71 Baldana - Targoviste - Sinaia, localitatea Cazaci, jud. Dambovita pe o lungime de cca 360m pe fiecare fir "	Faza PT+CS+DE
Sef proiect	Ing. Costea Paul				
Desenat	Ing. Radu Florin		Data: 2016	Prelungitor tija	Pl. nr. 23
Proiectat	Ing. Costea Paul				