


DETALIU ANOD GALVANIC

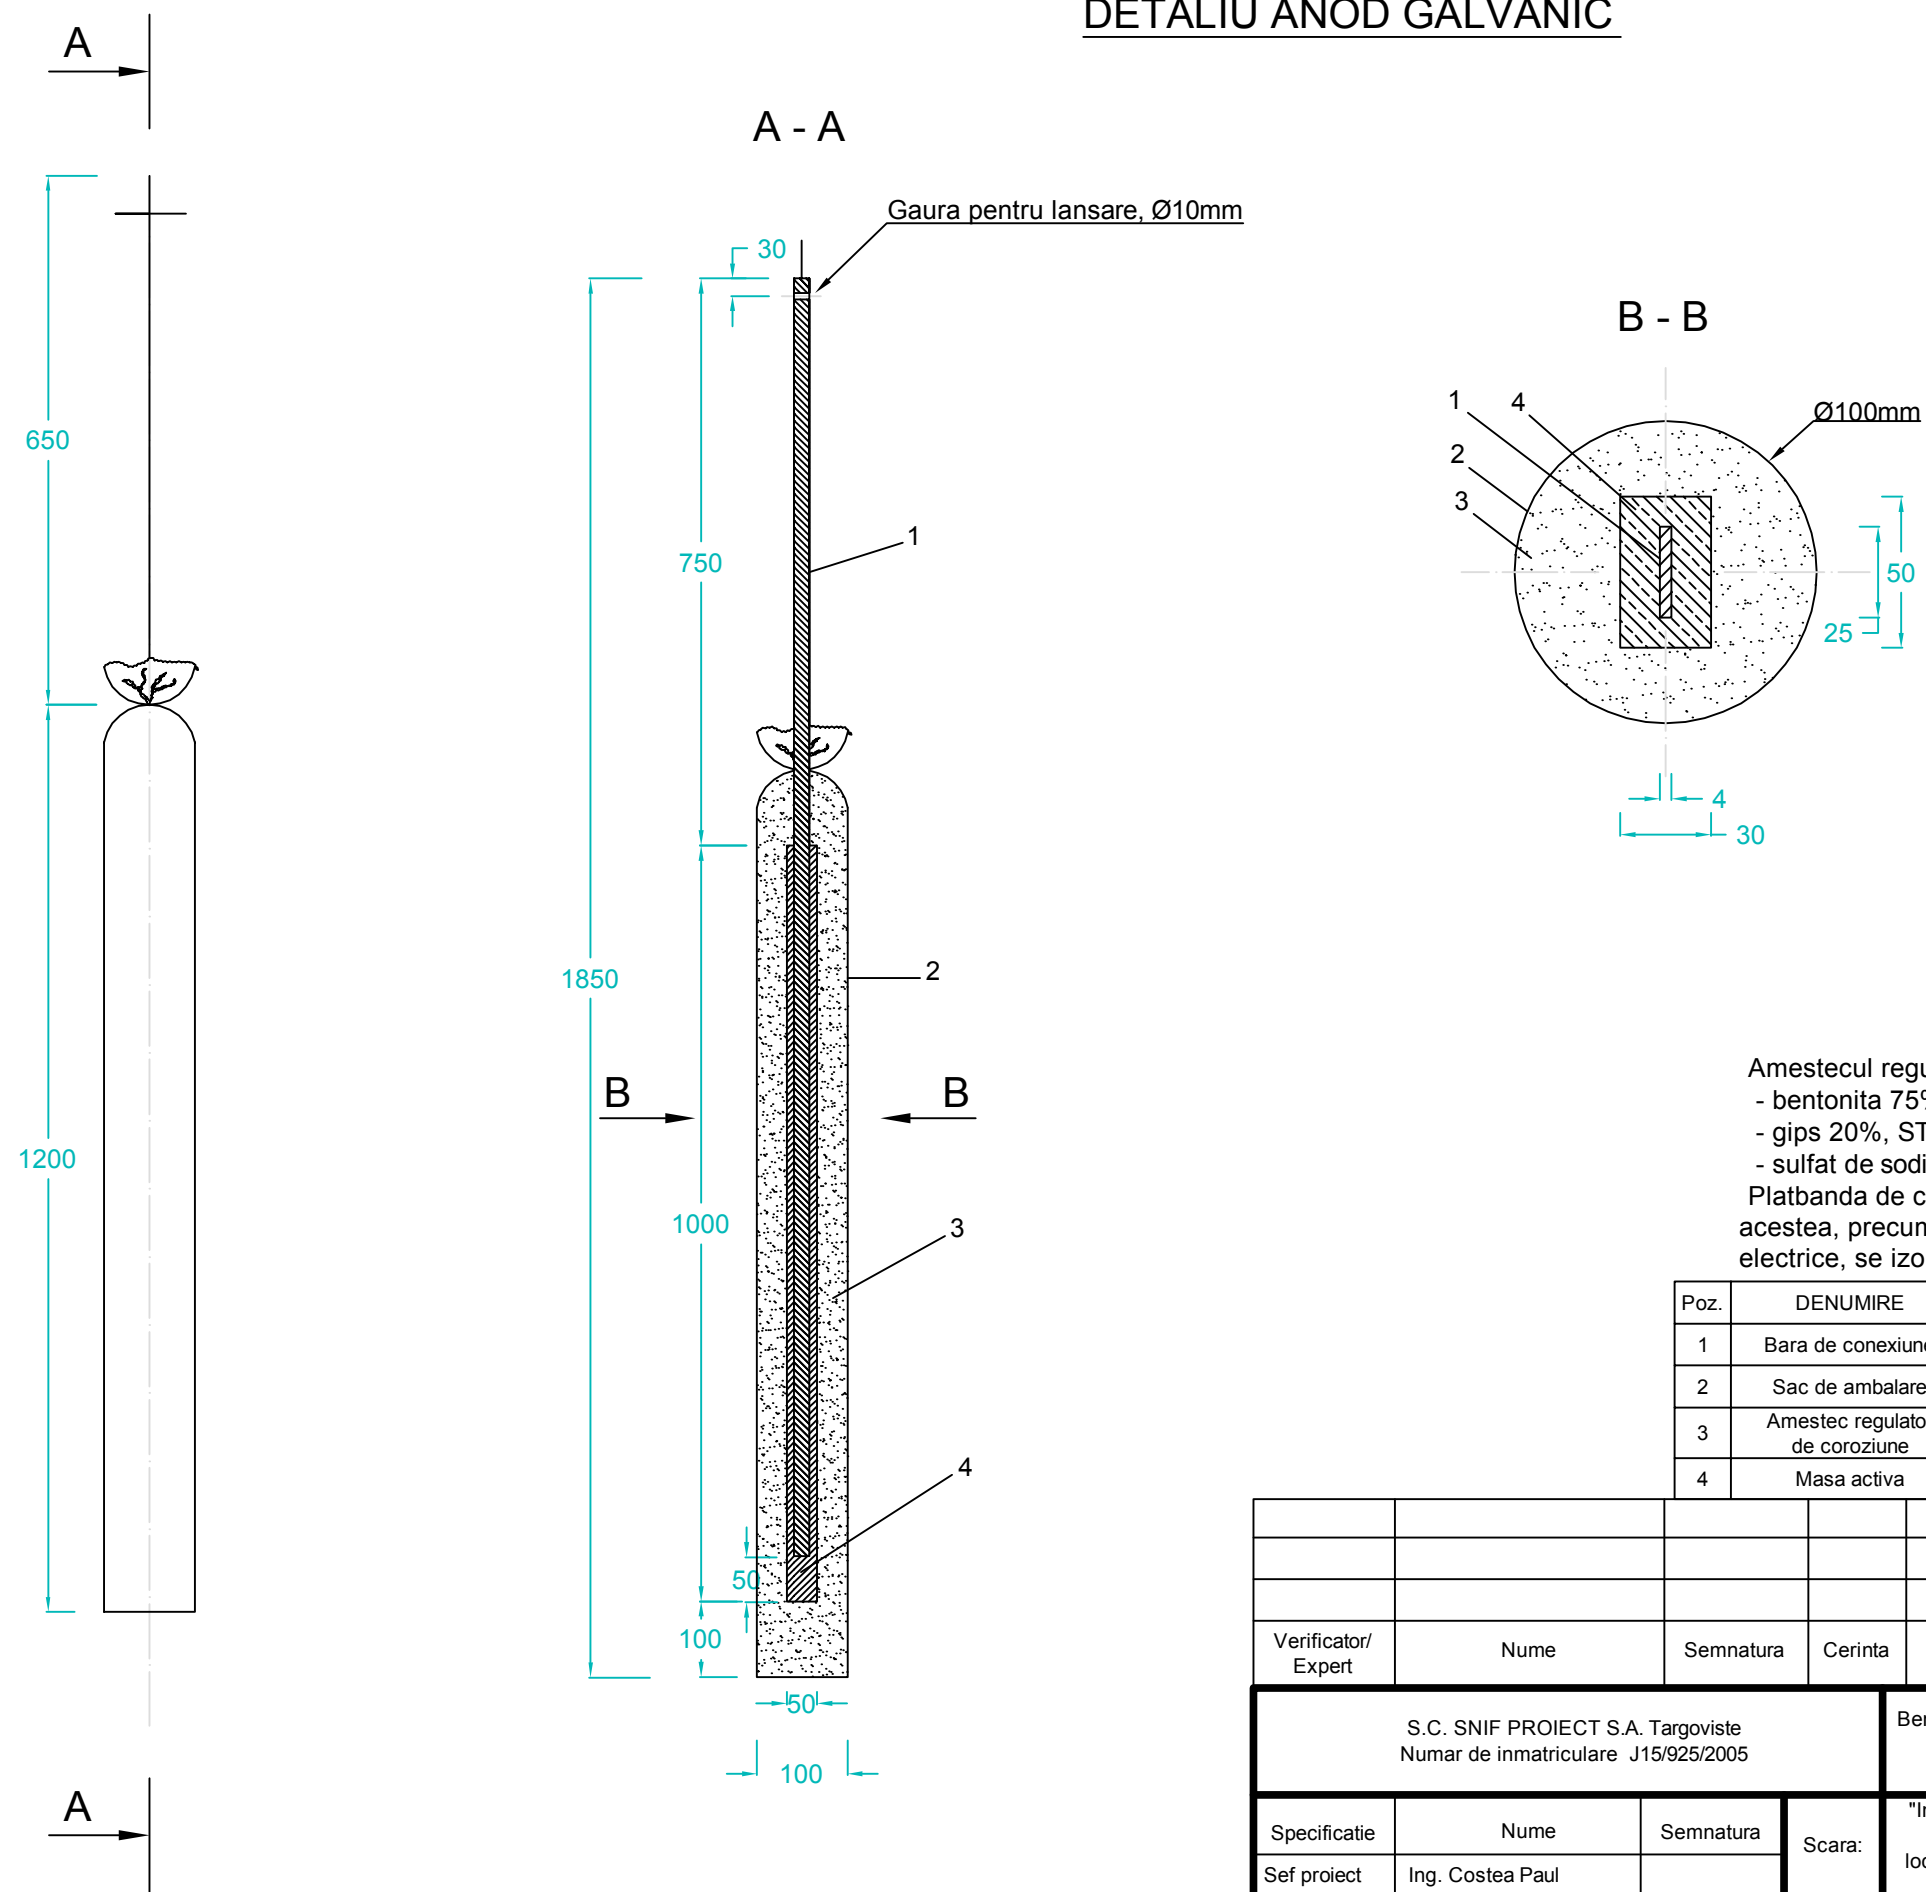

Verificator/ Expert	Nume	Semnatura	Cerinta	Referat / Expertiza Nr. / Data	
S.C. SNIF PROIECT S.A. Targoviste Numar de inmatriculare J15/925/2005				Beneficiar: S.C. CONPET S.A. PLOIESTI	Pr. nr. 330 / 2016
Specificatie	Nume	Semnatura	Scara:  Data: 2016	"Inlocuire conducte de titei Ø10 3/4" F1 si F2 Siliste - Ploiesti, in zona subtraversare DN 71 Baldana - Targoviste - Sinaia, localitatea Cazaci, jud. Dambovit pe o lungime de cca 360m pe fiecare fir "	Faza PT+CS+DE
Sef proiect	Ing. Costea Paul				
Desenat	Ing. Radu Florin				
Proiectat	Ing. Costea Paul			Anod galvanic pentru protectie catodica si legare la pamant	Pl. nr. 12