




APARAT DE REAZEM MOBIL
scara 1:10

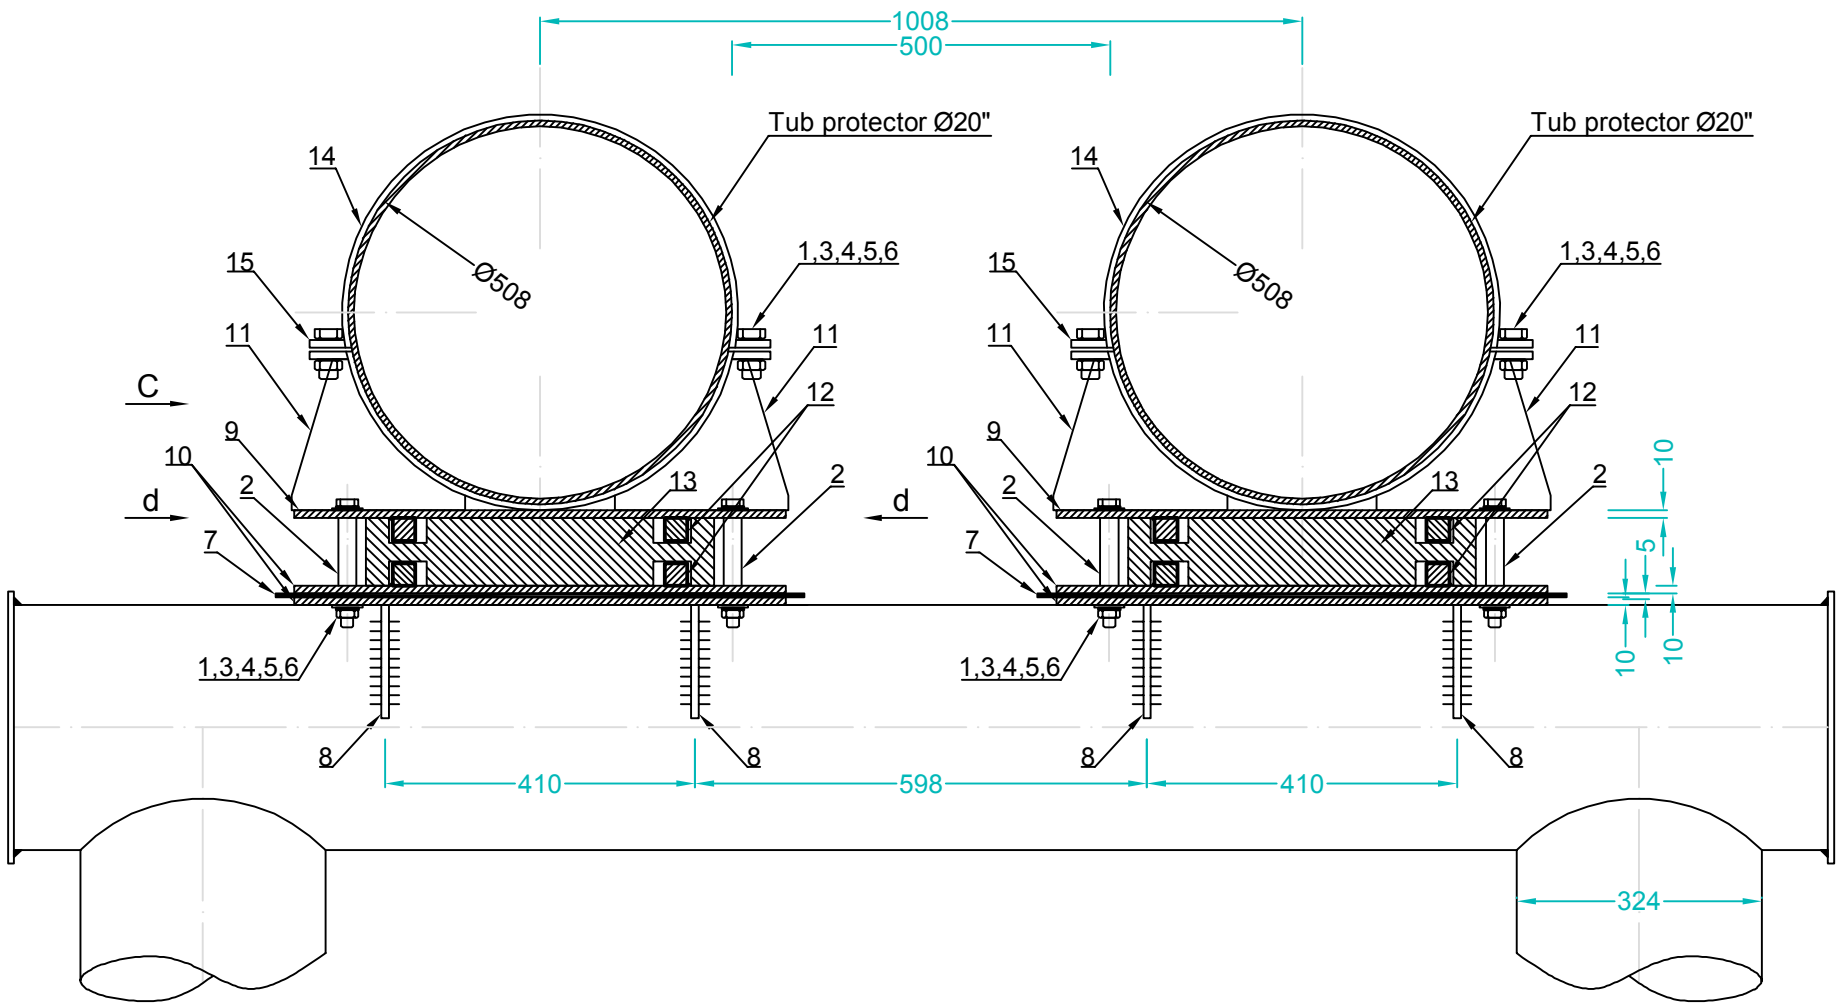


VEDERE DIN C
scara 1:10

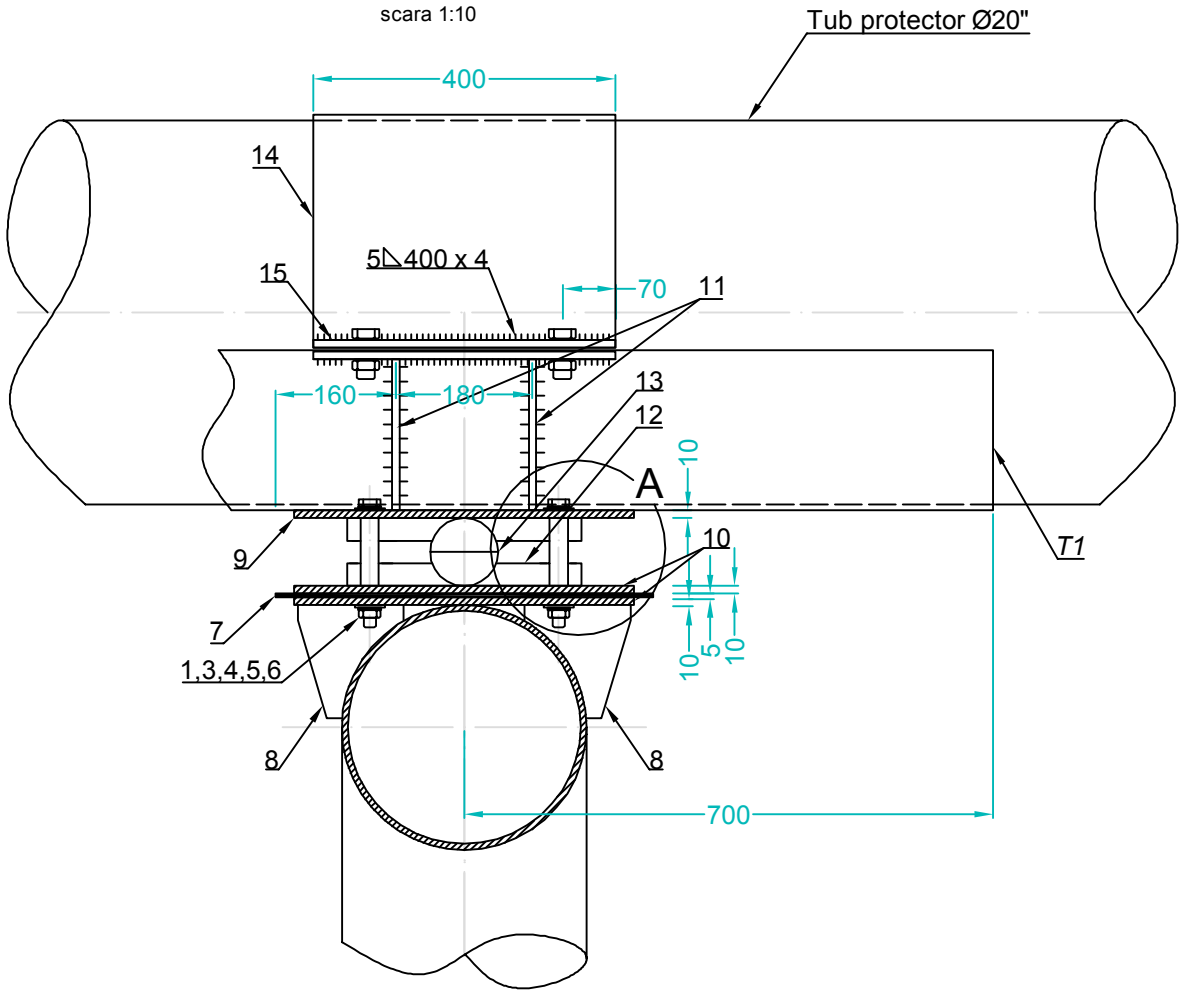


DETALIU A
scara 1:5

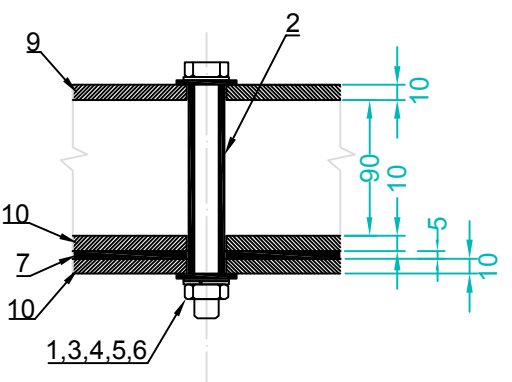


13 - 460 x 50 x 10
scara 1:10

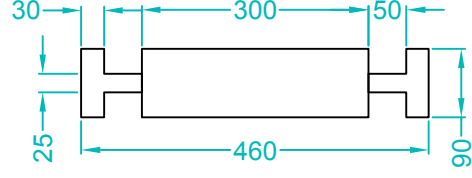


15 - 400 x 50 x 10
scara 1:10

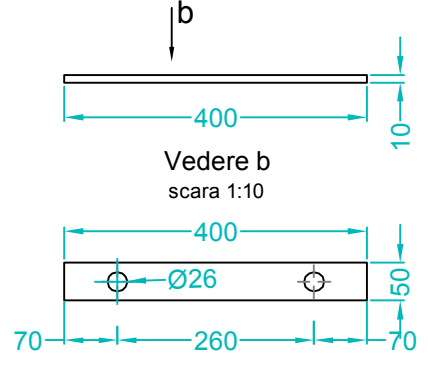


12 - 550 x 30 x 30
scara 1:5

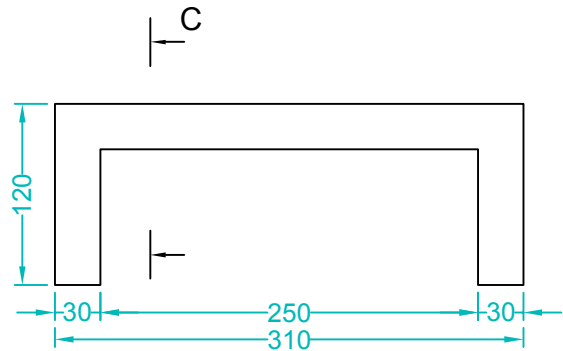


VEDERE C - C

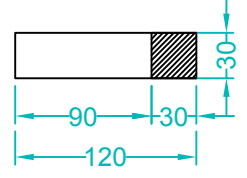


14 - 400 x 8
scara 1:10

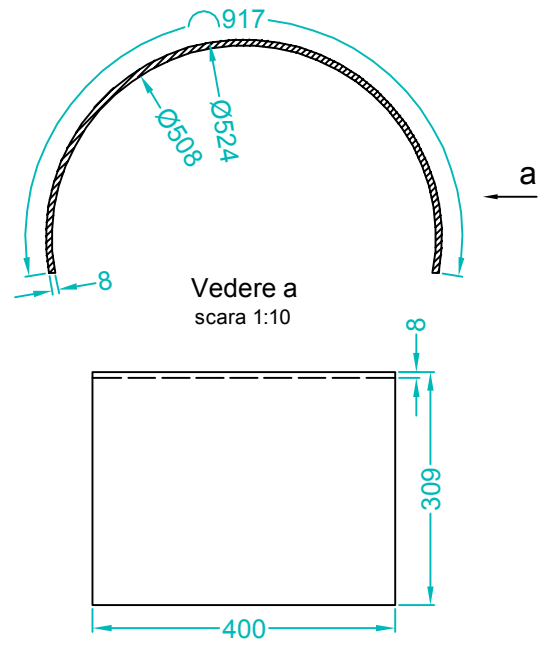


2 - 125 x 3
scara 1:2

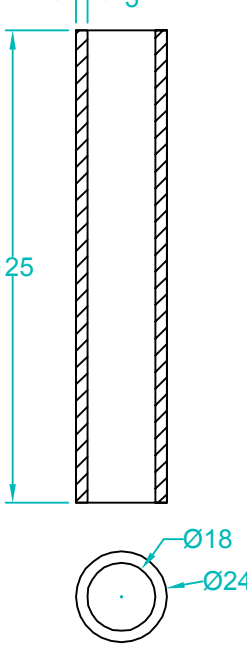


1 - Ø40 x 18 - 3
scara 1:2

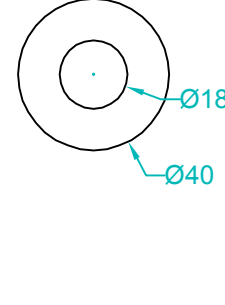


8 - 150 x 140 x 10
scara 1:5

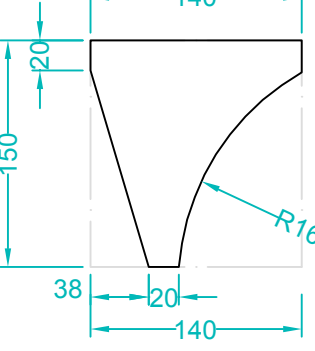


11 - 10 x 200 x 230
scara 1:5

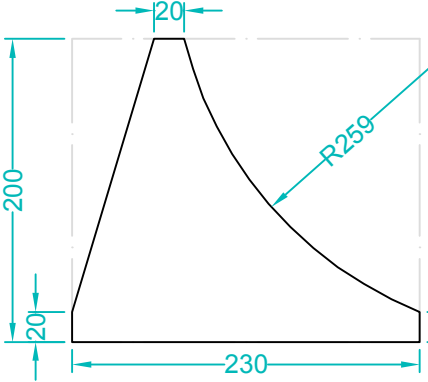


VEDERE a
scara 1:10

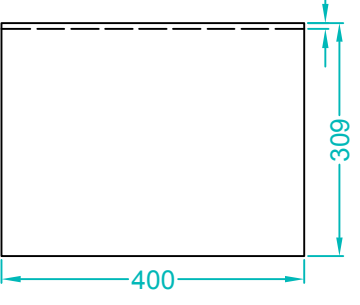


d - d
scara 1:10

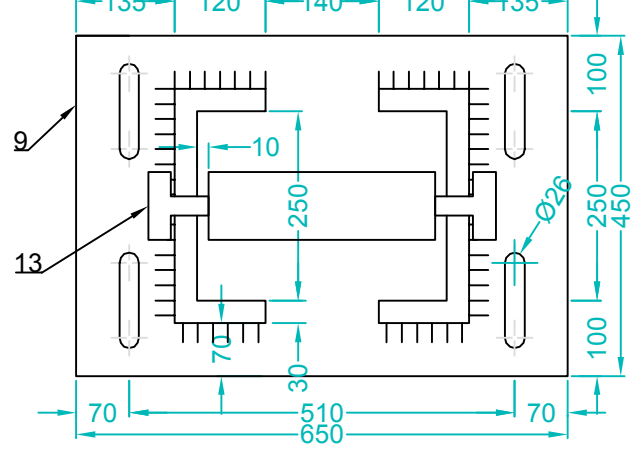


10 - 650 x 450 x 10
scara 1:10

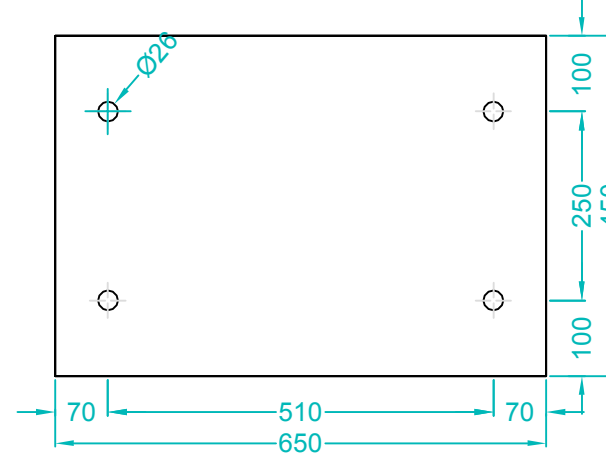

9 - 650 x 450 x 10
scara 1:10

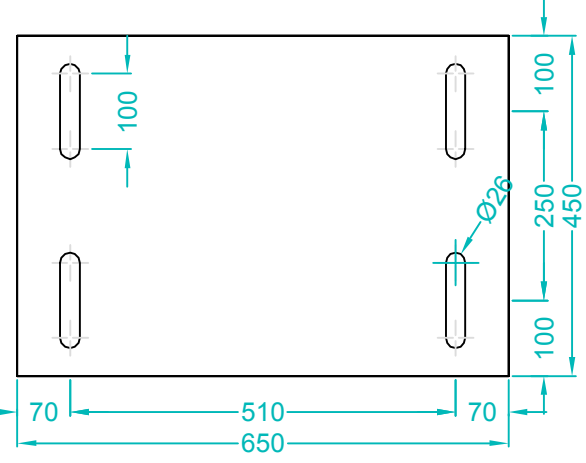

7 - 700 x 500 x 5
scara 1:10

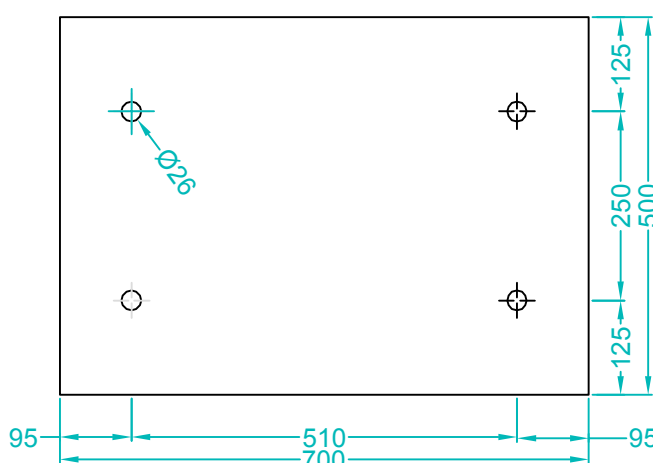

NOTA
Grosimea cordonelor de sudura - 0.7 mm;
Imbinarile sudate conf. C150-88 - "D";
Clasa de calitate a lucrarii conf. STAS 767/0-88 - "B";

Total pentru n buc. [Kg] =							2	342.93
Total pentru 1 buc. [Kg] =							171.47	
SUDURA 3% Kg							4.99	
15	TABLA GROASA	OL37.2K	SR EN 10029-94	400 x 50 x 10	1.57	4	6.28	
14	TABLA GROASA	OL37.2K	SR EN 10029-94	400 x 8	23.03	1	23.03	
13	OTEL ROTUND	OL37	334-88	460 x Ø90	22.97	1	22.97	
12	OTEL PATRAT	OL37	334-88	550 x 30 x 30	3.89	4	15.56	
11	TABLA GROASA	OL37.2K	SR EN 10029-94	230 x 200 x 10	3.61	4	14.44	
10	TABLA GROASA	OL37.2K	SR EN 10029-94	650 x 450 x 10	22.77	2	45.54	
9	TABLA GROASA	OL37.2K	SR EN 10029-94	650 x 450 x 10	22.77	1	22.77	
8	TABLA GROASA	OL37.2K	SR EN 10029-94	150 x 140 x 10	1.57	4	6.28	
7	PLACA TEXTOLIT	TEXT.		700 x 500 x 5	2.45	1	2.45	
6	SURUB		SR ISO4016-94	M16 - 170	0.661	8	5.29	
5	SAIBA PLATA		5200/4-91	A16	0.029	16	0.46	
4	SAIBA GROWER		7666/2-80	AG16	0.024	8	0.19	
3	PIULITA		922-89	M16	0.11	8	0.89	
2	BUCSA TEXTOLIT	TEXT.		Ø24 x 3 - 125	0.060	4	0.24	
1	SAIBA TEXTOLIT	TEXT.		Ø40 x 18 x 3	0.010	8	0.08	
Poz	Denumire	Material	STAS	Dim. [mm]	Kg/buc	Nr. buc	Masa total [Kg]	

Verificator/Expert				Referat / Expertiza Nr. / Data			
S.C. SNIF PROIECT S.A. Targoviste Numar de inmatriculare J15/925/2005				Beneficiar: CONPET S.A. PLOIESTI			Pr. nr. 332/201
Specificatie	Nume	Semnatura	Scara: 1:10 1:5 1:2	"Punere in siguranta a subtraversarii conductelor de transport titei Ø12 3/4" si Ø14 3/4" Cartojani - Ploiesti a Raului Ciorogarla, in zona loc. Brezoalele, jud. Dambovita"			Faza PT+CS+D
Desenat	Ing. Radu Florin		Data: 2016	APARAT DE REAZEM MOBIL			Pl. nr. 23
Proiectat	Ing. Costea Paul						