


DETALIU 2
sc. 1:10

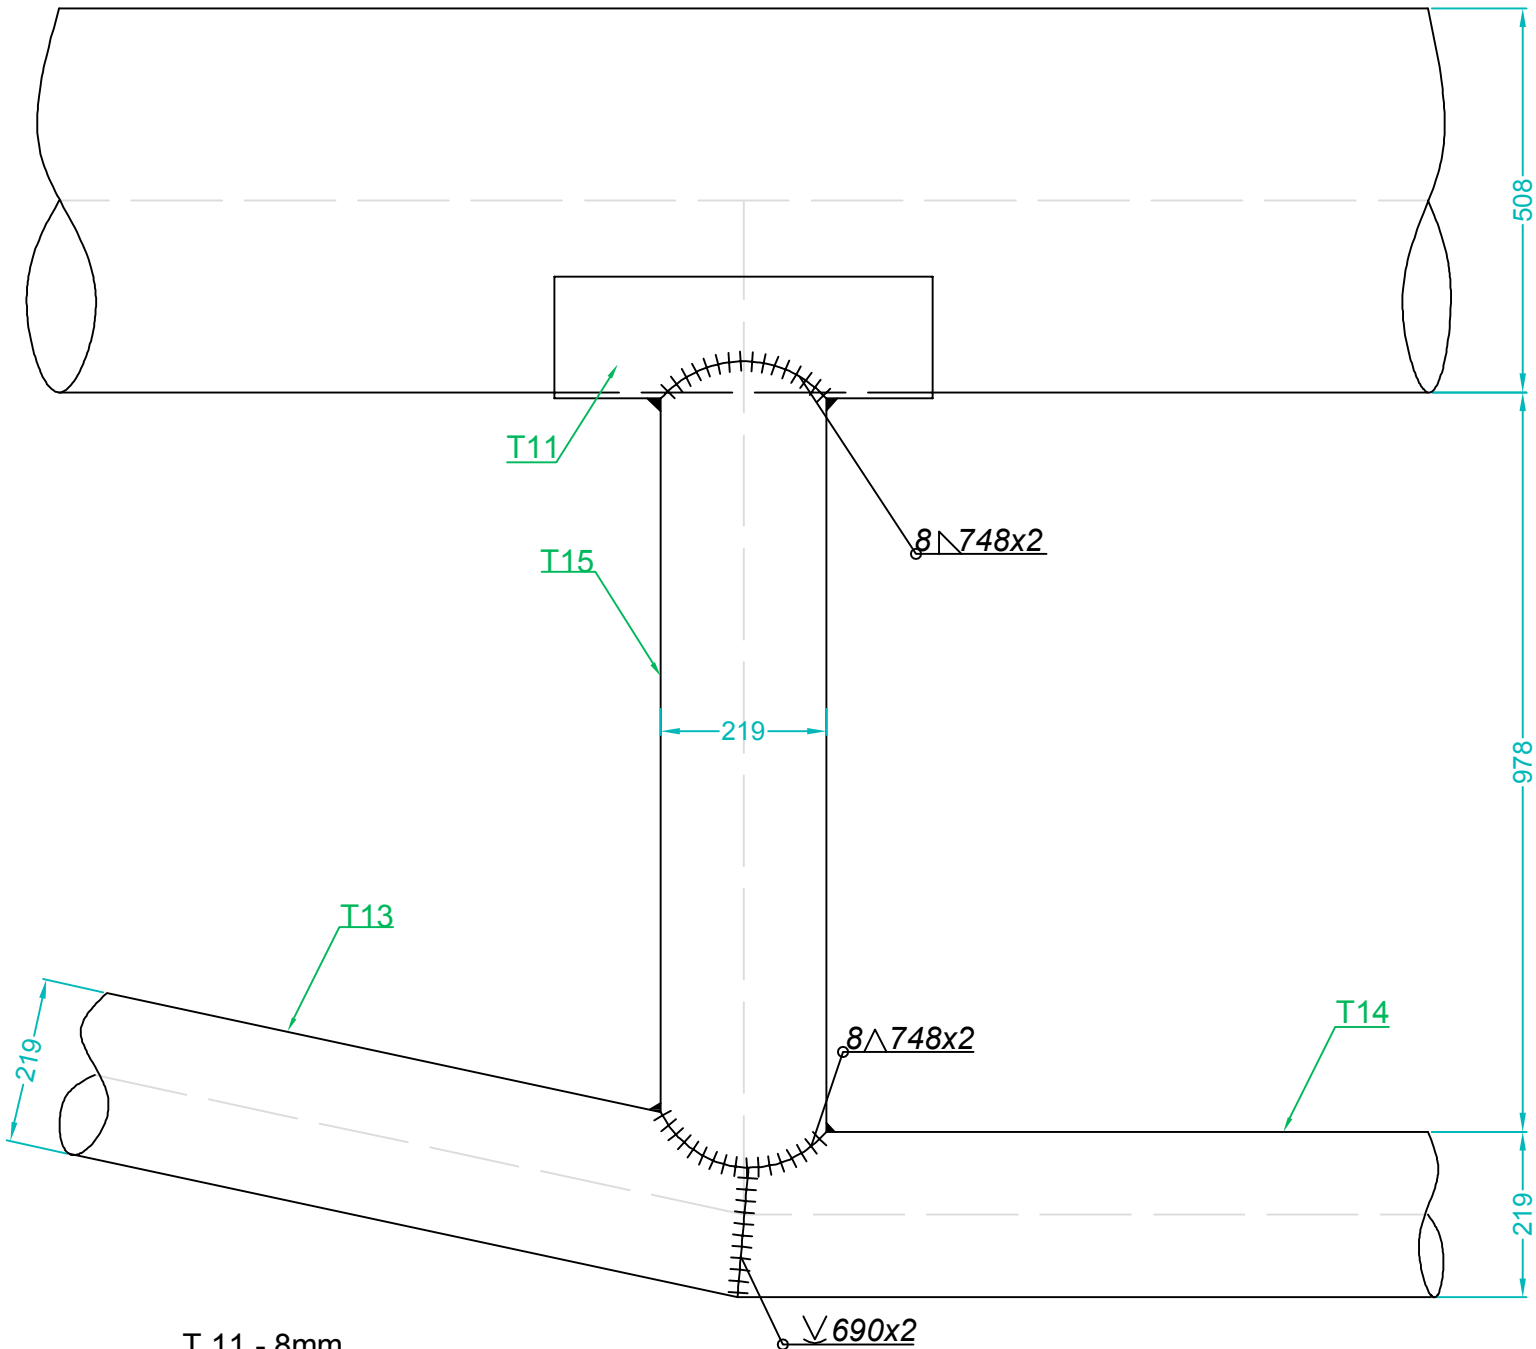

NOTA
Grosimea cordoanelor de sudura - 0.7 mm;
Imbinarile sudate conf. C150-88 - "D";
Clasa de calitate a lucrarii conf. STAS 767/0-88 - "B";
Protectia anticoroziva se face prin vopsire conform SR EN ISO 12944:2002

TOTAL / "N" BUC. GRINDA MACAZ [Kg]=							2	4459.67
TOTAL / 1 BUC. GRINDA MACAZ [Kg]=								2229.84
SUDURA 3% [Kg]								64.95
T15	DN 200	L 360N	SR EN ISO 3183/2013	219.1 x 8, L= 1100	45.82	2		91.64
T14	DN 200	L 360N	SR EN ISO 3183/2013	219.1 x 8, L= 11400	474.81	1		474.81
T13	DN 200	L 360N	SR EN ISO 3183/2013	219.1 x 8, L= 3660	152.44	2		304.88
T12	Tb. 6	OLT 35	SR 404/2-98	239 x 120	1.35	4		5.40
T11	Tb. 8	OLT 35	SR 404/2-98	616 x 500	19.34	2		38.68
T10	Tb. 10	OLT 35	SR 404/2-98	2646 x 183	38.01	4		152.04
T9	Tb. 14	OLT 35	SR 404/2-98	2646 x 705	205.01	2		410.02
T8	Tb. 10	OLT 35	SR 404/2-98	580 x 345	15.71	4		62.84
T7	Tb. 10	OLT 35	SR 404/2-98	545 x 345	14.76	4		59.04
T6	Tb. 10	OLT 35	SR 404/2-98	440 x 345	11.92	4		47.68
T5	Tb. 10	OLT 35	SR 404/2-98	387 x 345	10.48	4		41.92
T4	Tb. 10	OLT 35	SR 404/2-98	342 x 336	9.02	4		36.08
T3	Tb. 10	OLT 35	SR 404/2-98	304 x 282	6.73	4		26.92
T2	Tb. 10	OLT 35	SR 404/2-98	266 x 230	4.80	4		19.20
T1	Tb. 8	OLT 35	SR 404/2-98	4360 x 719	196.87	2		393.74
Pozitia	Denumire	Material	STAS	Dim. [mm]	Kg/buc	Nr. buc	Masa total [Kg]	

Vericator/ Expert				Referat / Expertiza Nr. / Data			
S.C. SNIF PROIECT S.A. Targoviste Numar de inmatriculare J15/925/2005				Beneficiar: CONPET S.A. PLOIESTI			Pr. nr. 332/201
Specificatie	Nume	Semnatura	Scara: 1:10	"Punere in siguranta a subtraversarii conductelor de transport titei Ø12 3/4" si Ø14 3/4" Cartojani - Ploiesti a Raului Ciorogarla, in zona loc. Brezoaiele, jud. Dâmbovita"			Faza PT+CS+D
Sef proiect	Ing. Costea Paul						
Desenat	Ing. Radu Florin		Data: 2016	DETALIU 2			Pl. nr. 26
Proiectat	Ing. Costea Paul						