


Profil longitudinal prin talveg, rau Ciorogarla, loc. Brezoele, jud. Dambovita  
scara 1:500

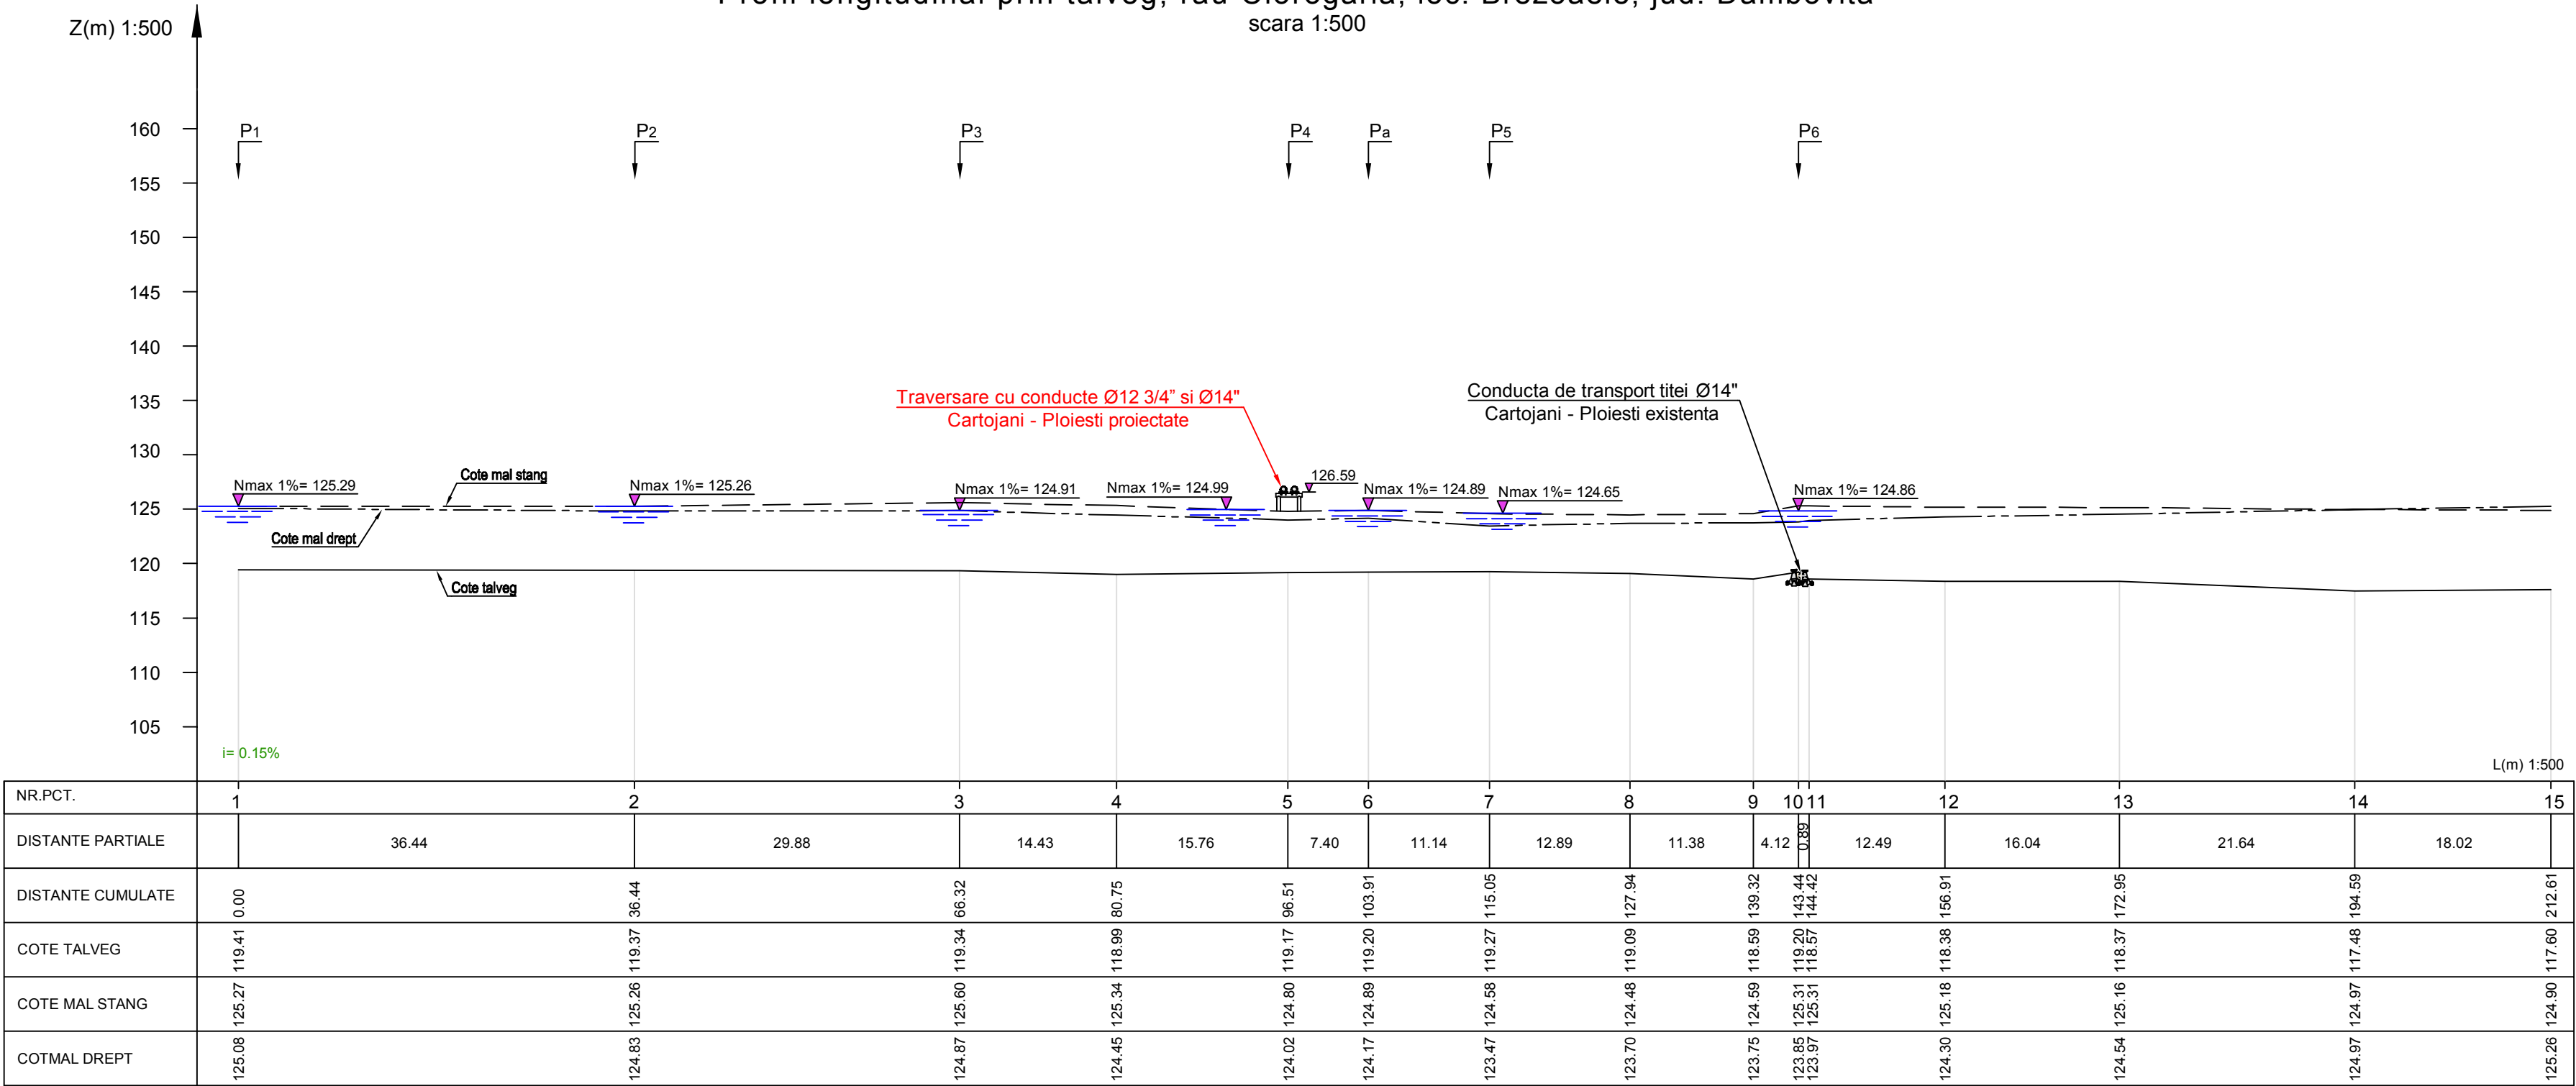

Verificator/ Expert	Nume	Semnatura	Cerinta	Referat / Expertiza Nr. / Data
S.C. SNIF PROIECT S.A. Targoviste Numar de inmatriculare J15/925/2005				Beneficiar: CONPET S.A. PLOIESTI
Pr. nr. 332/201				
Specificatie	Nume	Semnatura	Scara: 1:500	"Punere in siguranta a subtraversarii conductelor de transport titei Ø12 3/4" si Ø14 3/4" Cartojani - Ploiesti a Raului Ciorogarla, in zona loc. Brezoele, jud. Dâmbovita"
Sef proiect	Ing. Costea Paul			
Desenat	Ing. Radu Florin		Data: 2016	
Proiectat	Ing. Costea Paul			
Profil longitudinal prin talveg, rau Ciorogarla, loc. Brezoele, jud. Dambovita				Pl. nr. 4