


Profil transversal P 2 - P2, rau Ciorogarla, loc. Brezoele, jud. Dambovita
scara 1:200

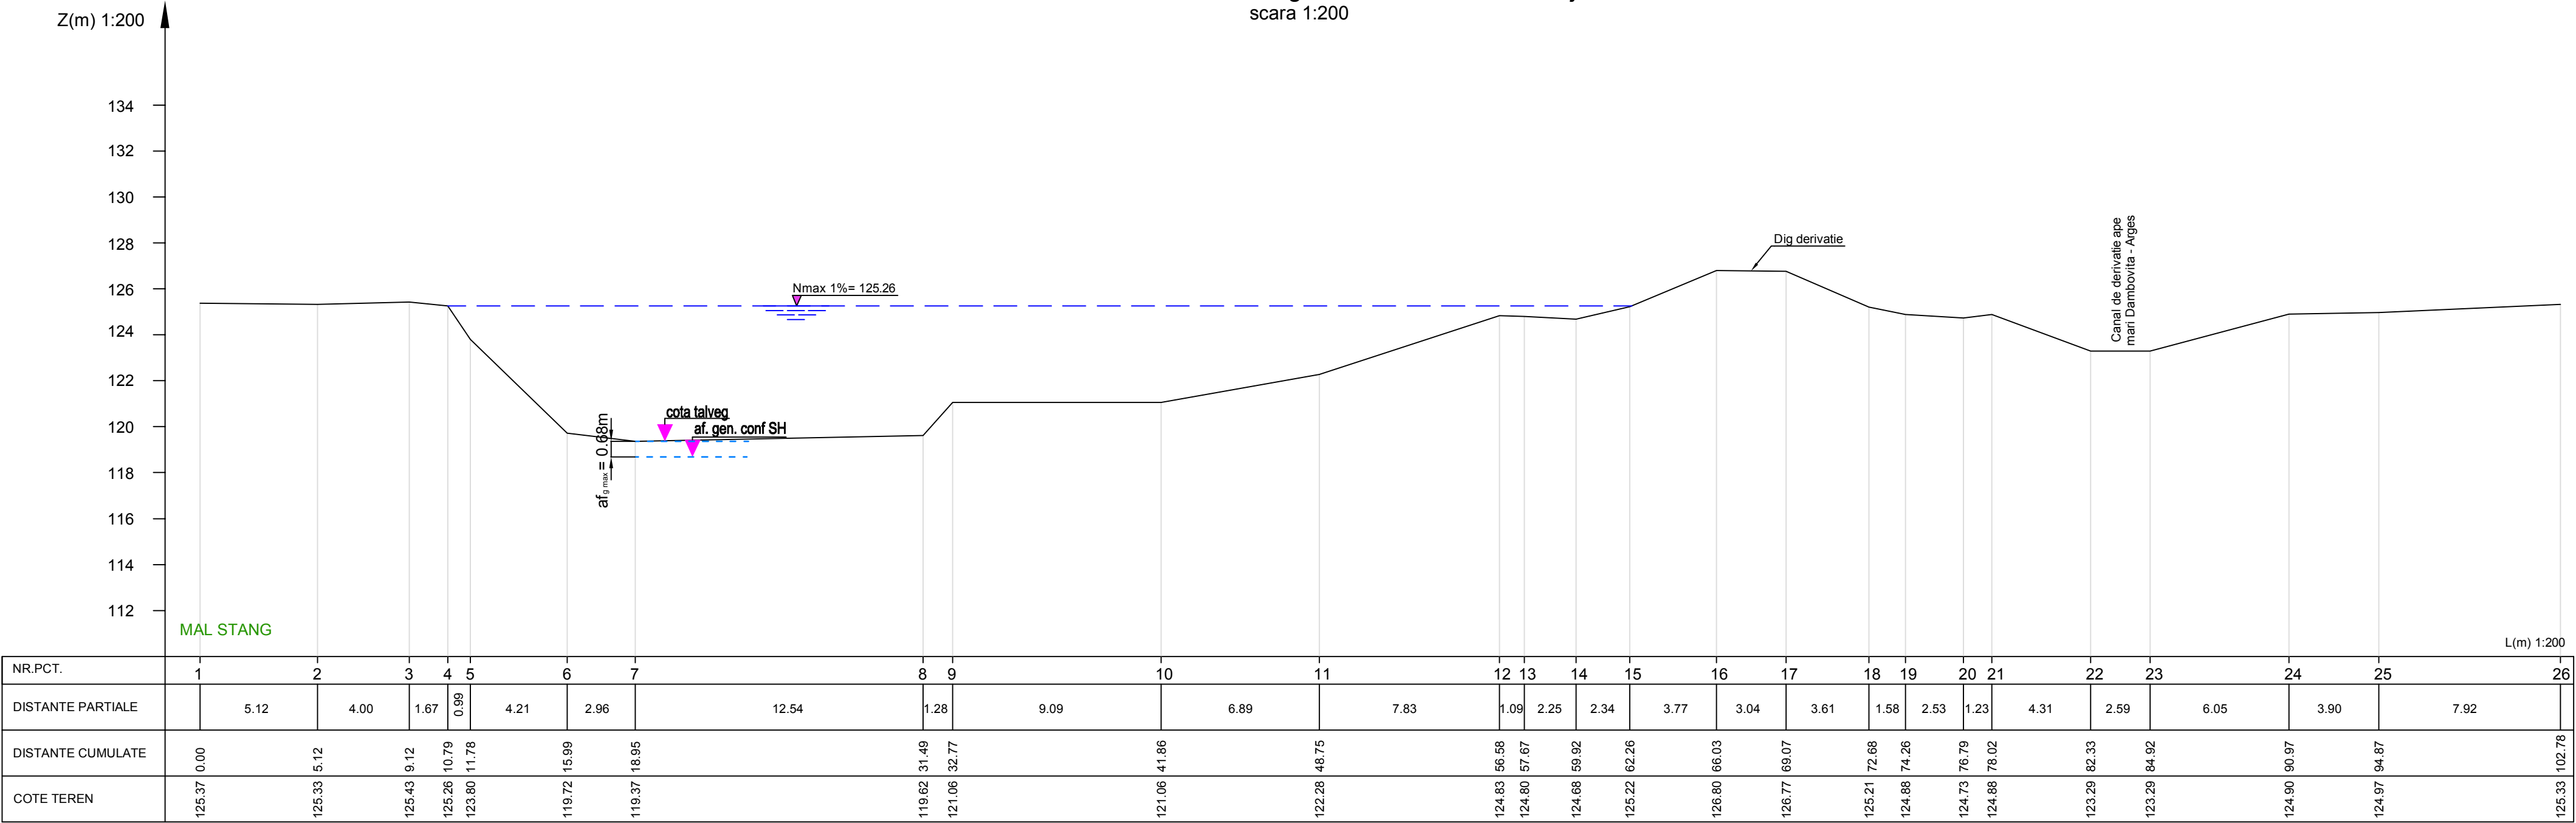

Verificator/ Expert	Nume	Semnatura	Cerinta	Referat / Expertiza Nr. / Data	
S.C. SNIF PROIECT S.A. Targoviste Numar de inmatriculare J15/925/2005			Beneficiar: CONPET S.A. PLOIESTI		Pr. nr. 332/201
Specificatie	Nume	Semnatura	Scara: 1:200	"Punere in siguranta a subtraversarii conductelor de transport titei Ø12 3/4" si Ø14 3/4" Cartojani - Ploiesti a Raului Ciorogarla, in zona loc. Brezoele, jud. Dâmbovita"	Faza PT+CS+D
Sef proiect	Ing. Costea Paul				
Desenat	Ing. Radu Florin		Data: 2016	Profil transversal P2 - P2, rau Ciorogarla, loc. Brezoele, jud. Dambovita	Pl. nr. 6
Proiectat	Ing. Costea Paul				