




PROTECTIE CONDUCTA TITEI Ø14" CU TUB PROTECTOR Ø20"

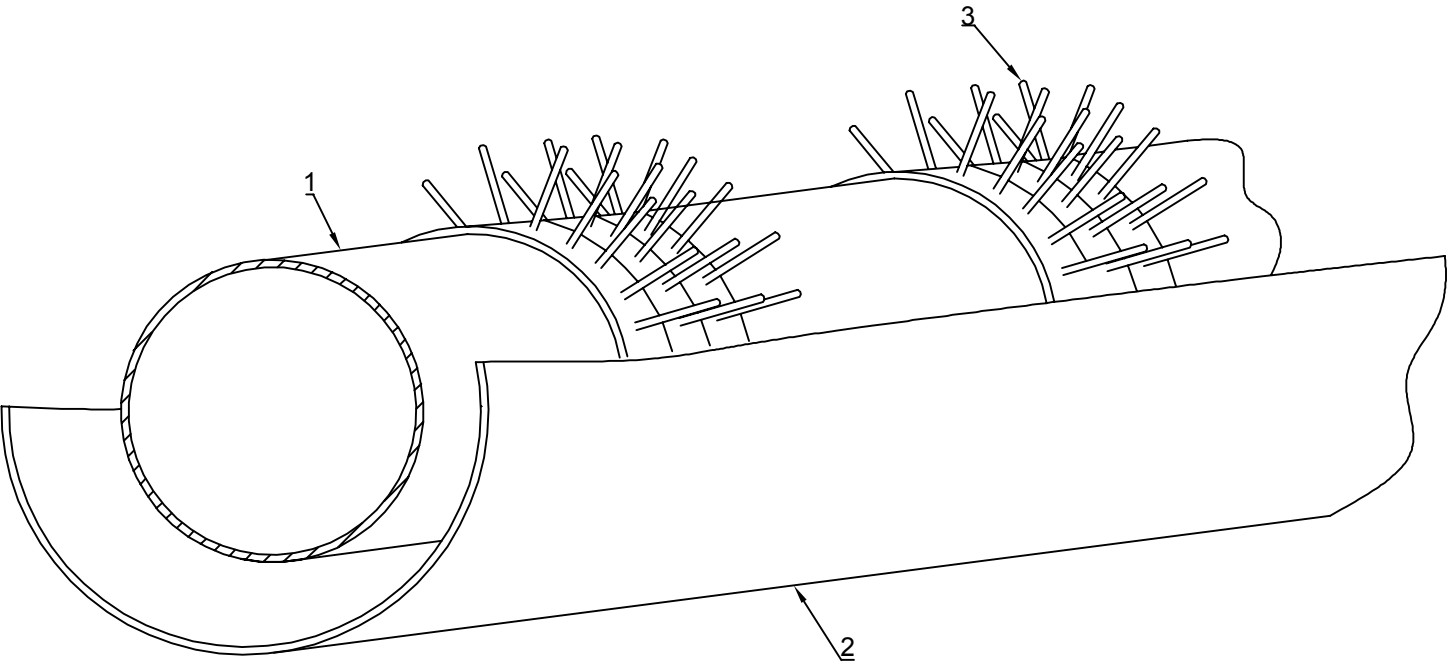

SECTIUNE A - A

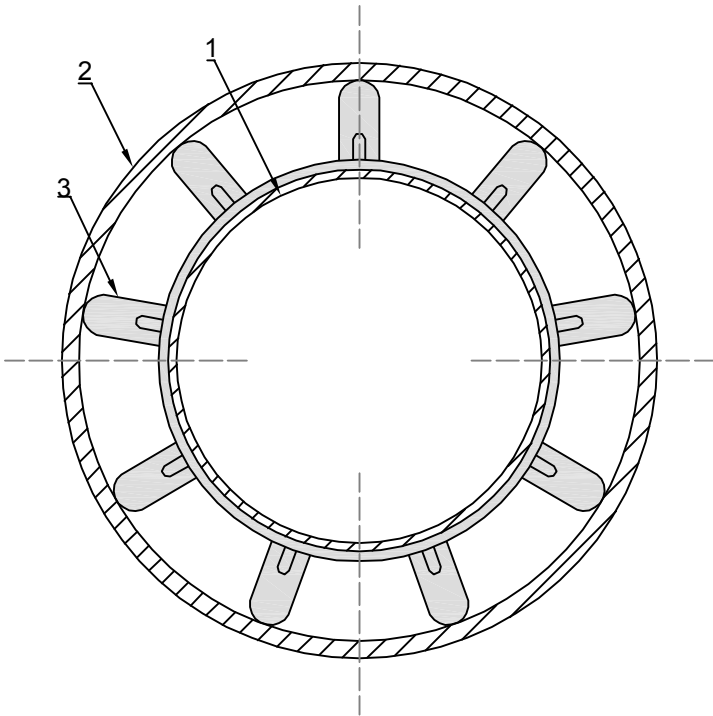

VEDERE LATERALA

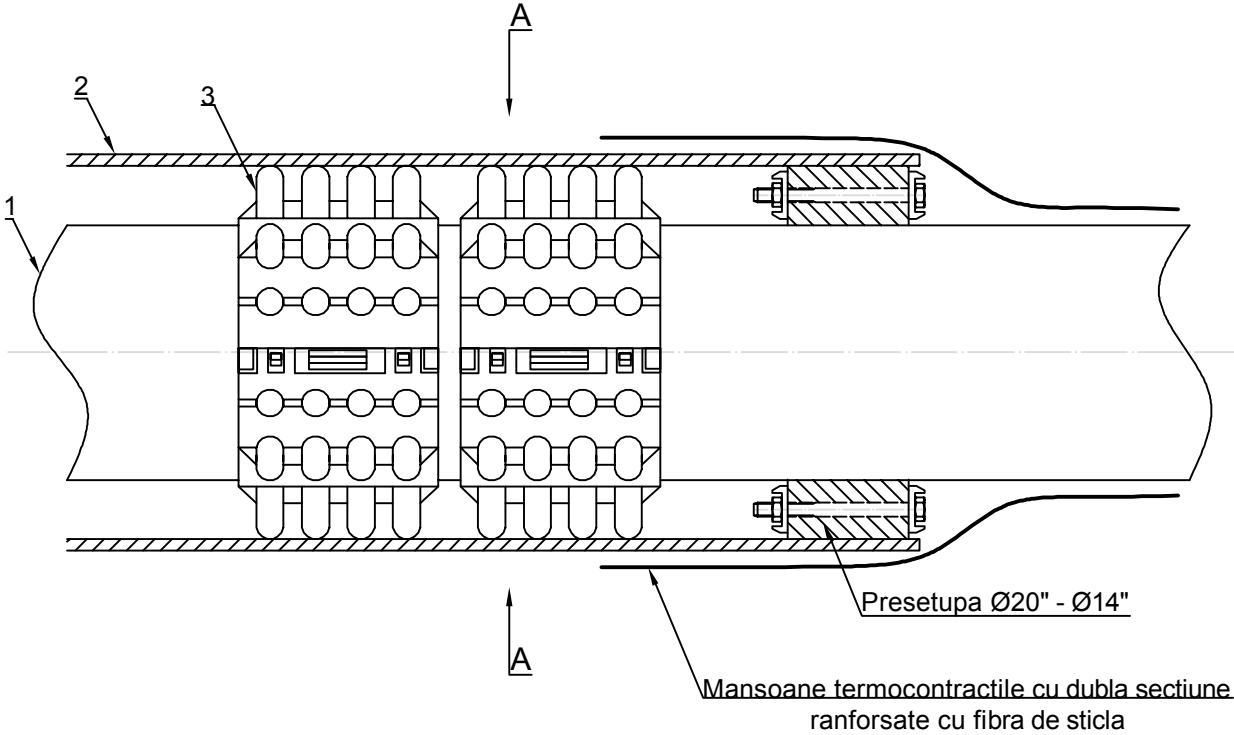

- LEGENDA:
- ① Conducta transport titei Ø14"
  - ② Tub protector Ø20"
  - ③ Distanriere ALTA tip M/N Ø20" / Ø14"

Verificator/ Expert	Nume	Semnatura	Cerinta	Referat / Expertiza Nr. / Data
S.C. SNIF PROIECT S.A. Targoviste Numar de inmatriculare J15/925/2005			Beneficiar: CONPET S.A. PLOIESTI	
			Pr. nr. 309	
Specificatie	Nume	Semnatura	Scara:	"Inlocuire conducta de transport titei Ø12" si Ø14" Cartojani-Ploiesti in zonele: Crivat-Catunu pe o lungime de cca. 550m+30m foraj orizontal subtraversare DN 1A Bucuresti-Ploiesti, loc. Ghimpati - traversare râu Colentina pe o lungime de cca. 500m si loc. Stântu Gheorghe - Crevedia Mica, pe o lungime de cca. 1.100m, cu un total de 2.180m pe fir"
Sef proiect	Ing. Costea Paul			
Desenat	Ing. Radu Florin			
Proiectat	Ing. Costea Paul		Data: 2015	Protectie conducta titei Ø14" cu tub protector Ø20"
				Pl. nr. 26