



PROFIL LONGITUDINAL - traseu conducta Ø24" Constanta - Midia proiectata , loc. Navodari, jud. Constanta
scara 1:1000 / 1:500

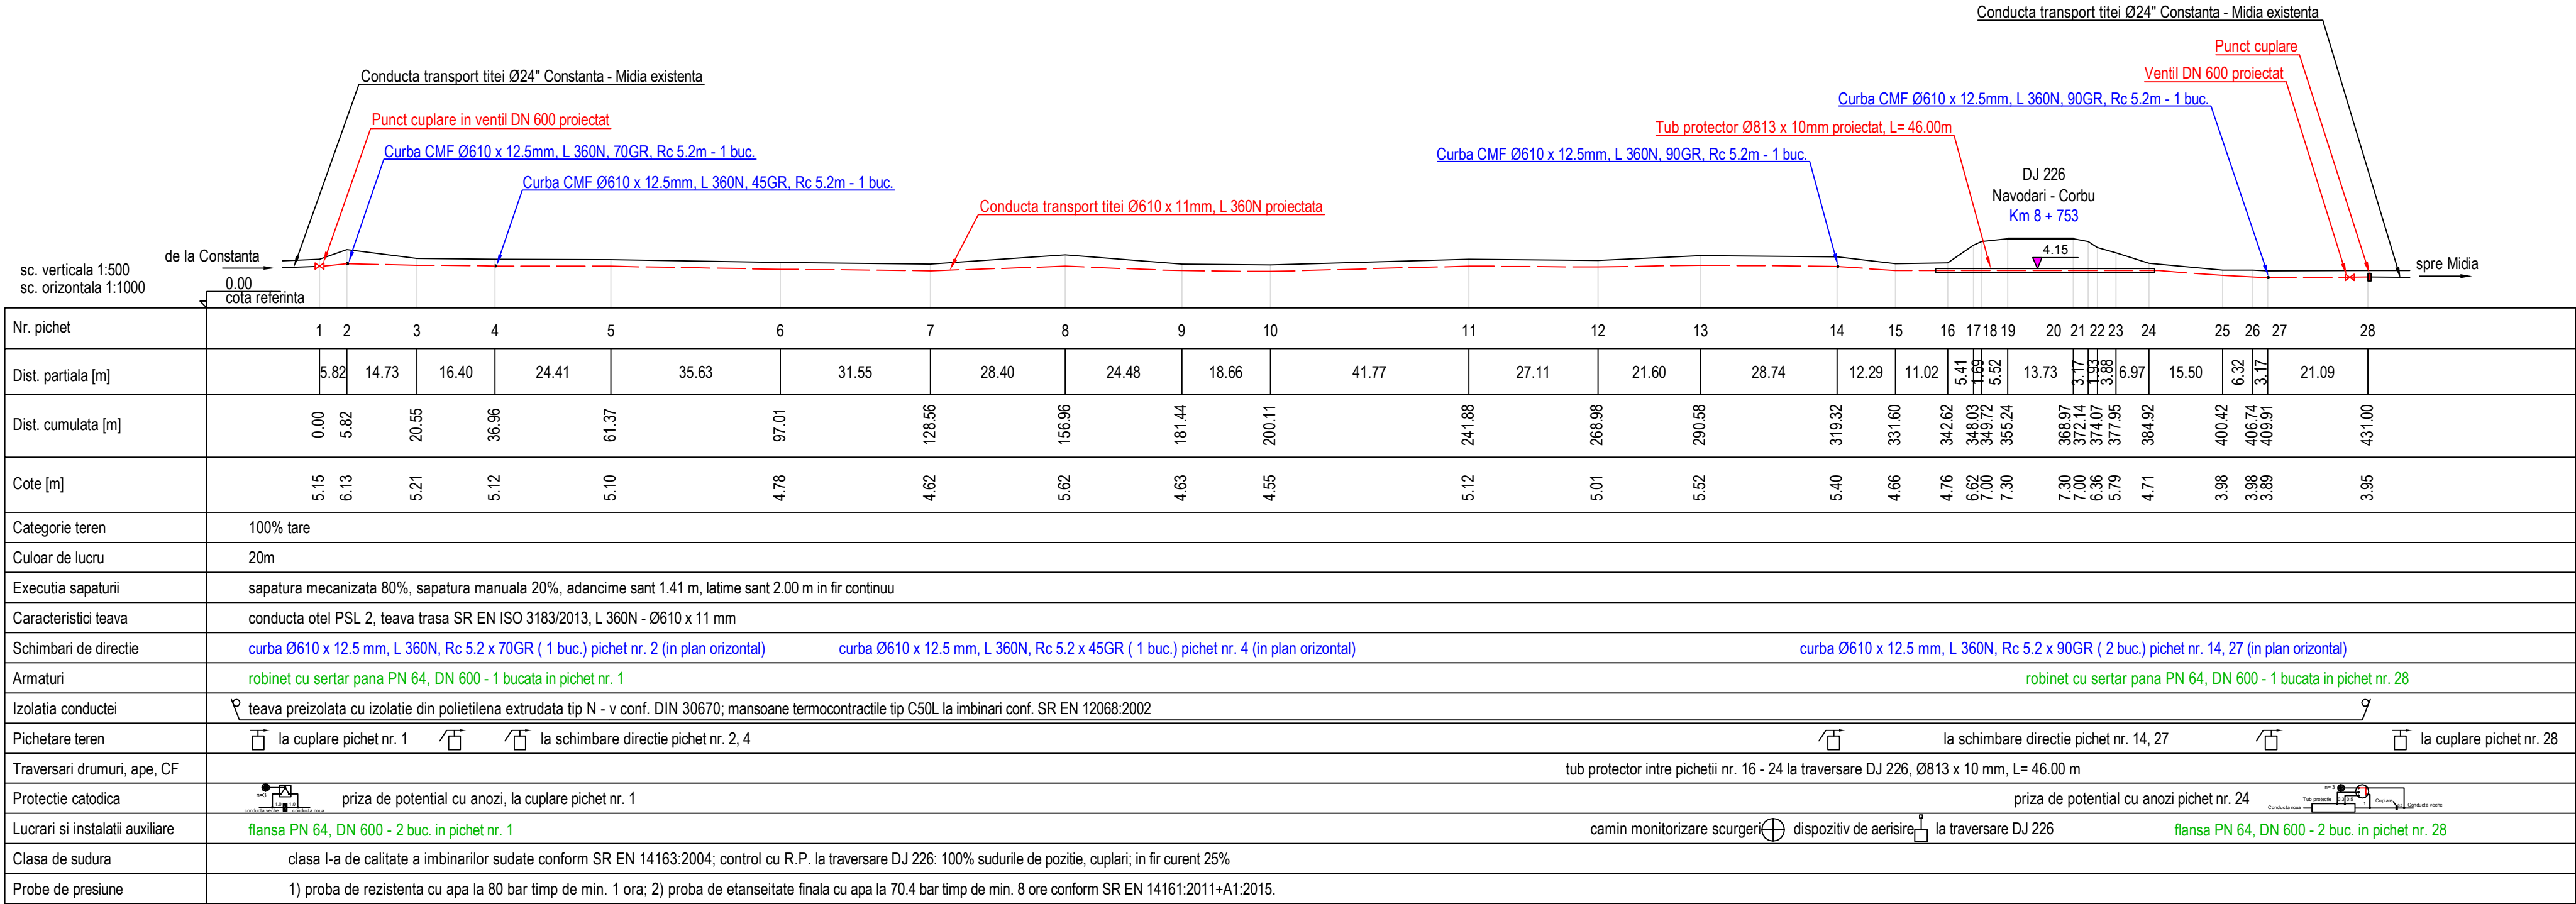

SCHEMA IZOMETRICA CONDUCTA:

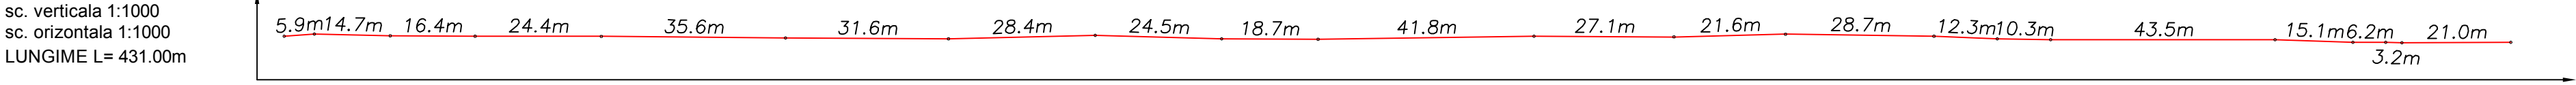

Lungime reala conducta Ø24" proiectata L= 431.00m, din care:
393.00m cd. izolata cu PE
38.00 m cd. pentru curbe

Verificator/ Expert	Nume	Semnatura	Cerinta	Referat / Expertiza Nr. / Data
S.C. SNIF PROIECT S.A. Targoviste Numar de inmatriculare J15/925/2005			Beneficiar: CONPET S.A. PLOIESTI	
Specificatie	Nume	Semnatura	Scara: 1:1000 1:500	Pr. nr. 343/2017
Sef proiect	Ing. Costea Paul			"Inlocuire conducta titei Ø 24" Constanta - Midia, in zona Pod Navodari - inceput traseu aerian in lungime de 405m "
Desenat	Ing. Radu Florin		Data: 2017	Faza PT+CS+DE
Proiectat	Ing. Costea Paul			PROFIL LONGITUDINAL - traseu conducta Ø24" Constanta - Midia proiectata, loc. Navodari, jud. Constanta
				Pl. nr. 4