


Detaliu traversare canal ape pluviale pichet 5 - 8  
scara 1:100

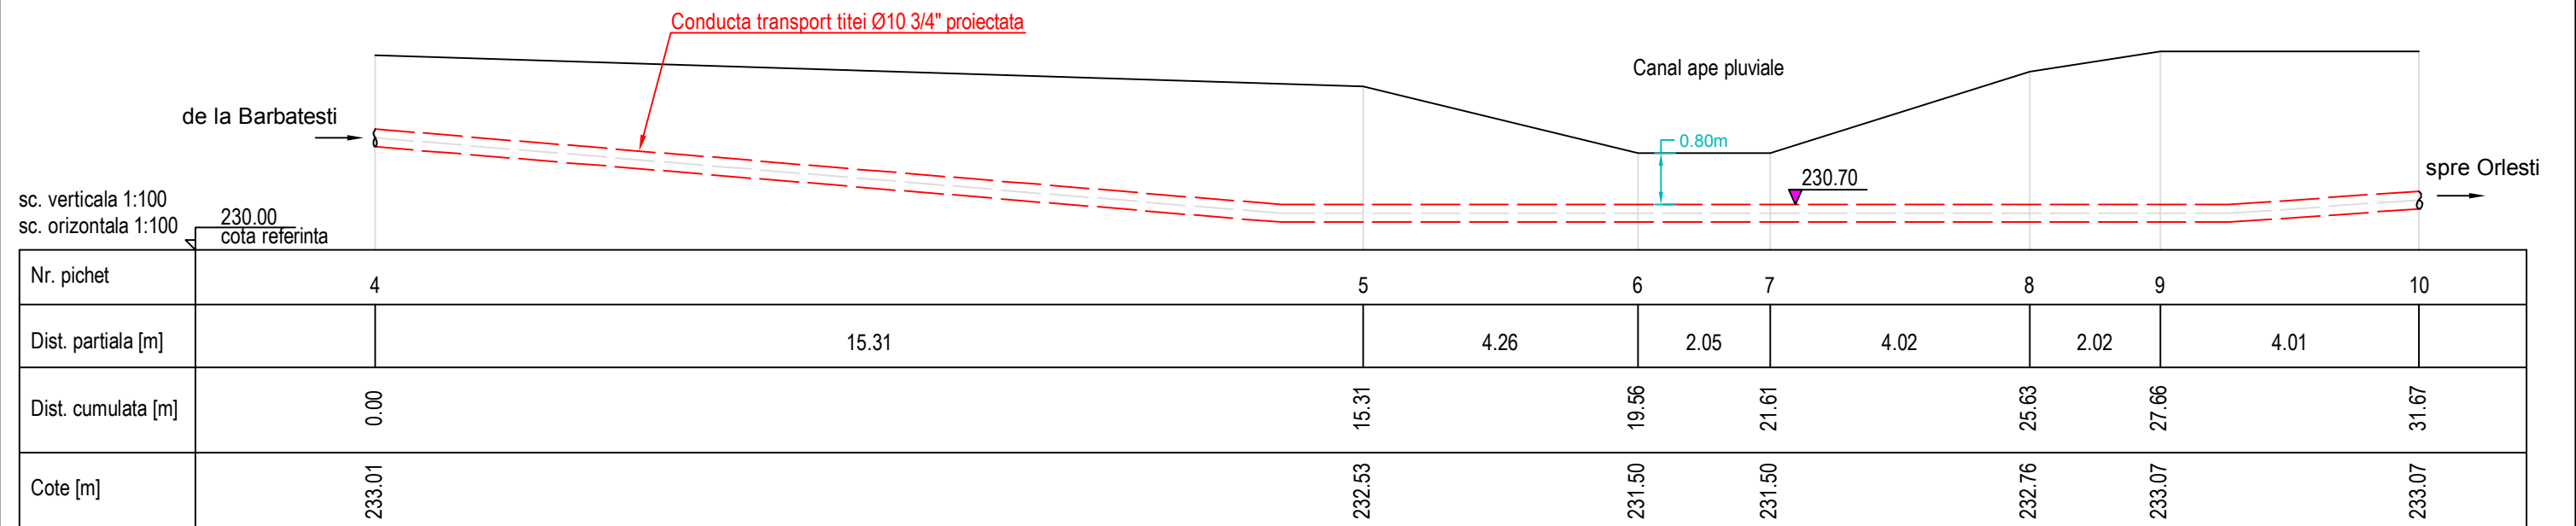

Coordonate stereo 70 la traversare canal

Nr. pichet	x	y
5	366914.280	421780.705
8	366916.464	421790.799

Verificator/ Expert	Nume	Semnatura	Cerinta	Referat / Expertiza Nr. / Data	
S.C. SNIF PROIECT S.A. Targoviste Numar de inmatriculare J15/925/2005			Beneficiar: CONPET S.A. PLOIESTI		Pr. nr. 345/2017
Specificatie	Nume	Semnatura	Scara: 1:100	"Inlocuire tronson de conducta de titei Ø 10 3/4" F1 Barbatesti-Orlesti in zona Becsani - mal drept rau Cerna, comuna Fartatesti, jud. Valcea 500m de la gradina Suvar - V.S. mal drept rau Cerna"	Faza PT+CS+D
Sef proiect	Ing. Costea Paul				
Desenat	Ing. Radu Florin		Data: 2017	Detaliu traversare canal ape pluviale pichet 5 - 8	Pl. nr. 5
Proiectat	Ing. Costea Paul				