



PLAN DE SITUATIE SI PROFIL LONGITUDINAL  
SCARA: H-1:500

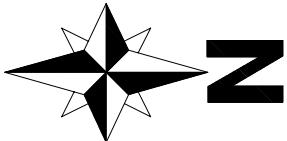

LEGENDA

- Statie Topografica
- Stalp electric beton
- Borna
- Ventili sectionare
- Punct topo
- Priza potential
- Borna schimbare directie
- Pictet conducta
- Adancime de ingropare
- Ax drum
- Margine drum
- Acostament
- Limita proprietate
- Oglinda apa
- Alte retele
- Conducta existenta
- Conducta proiectata
- Culcar de lucru

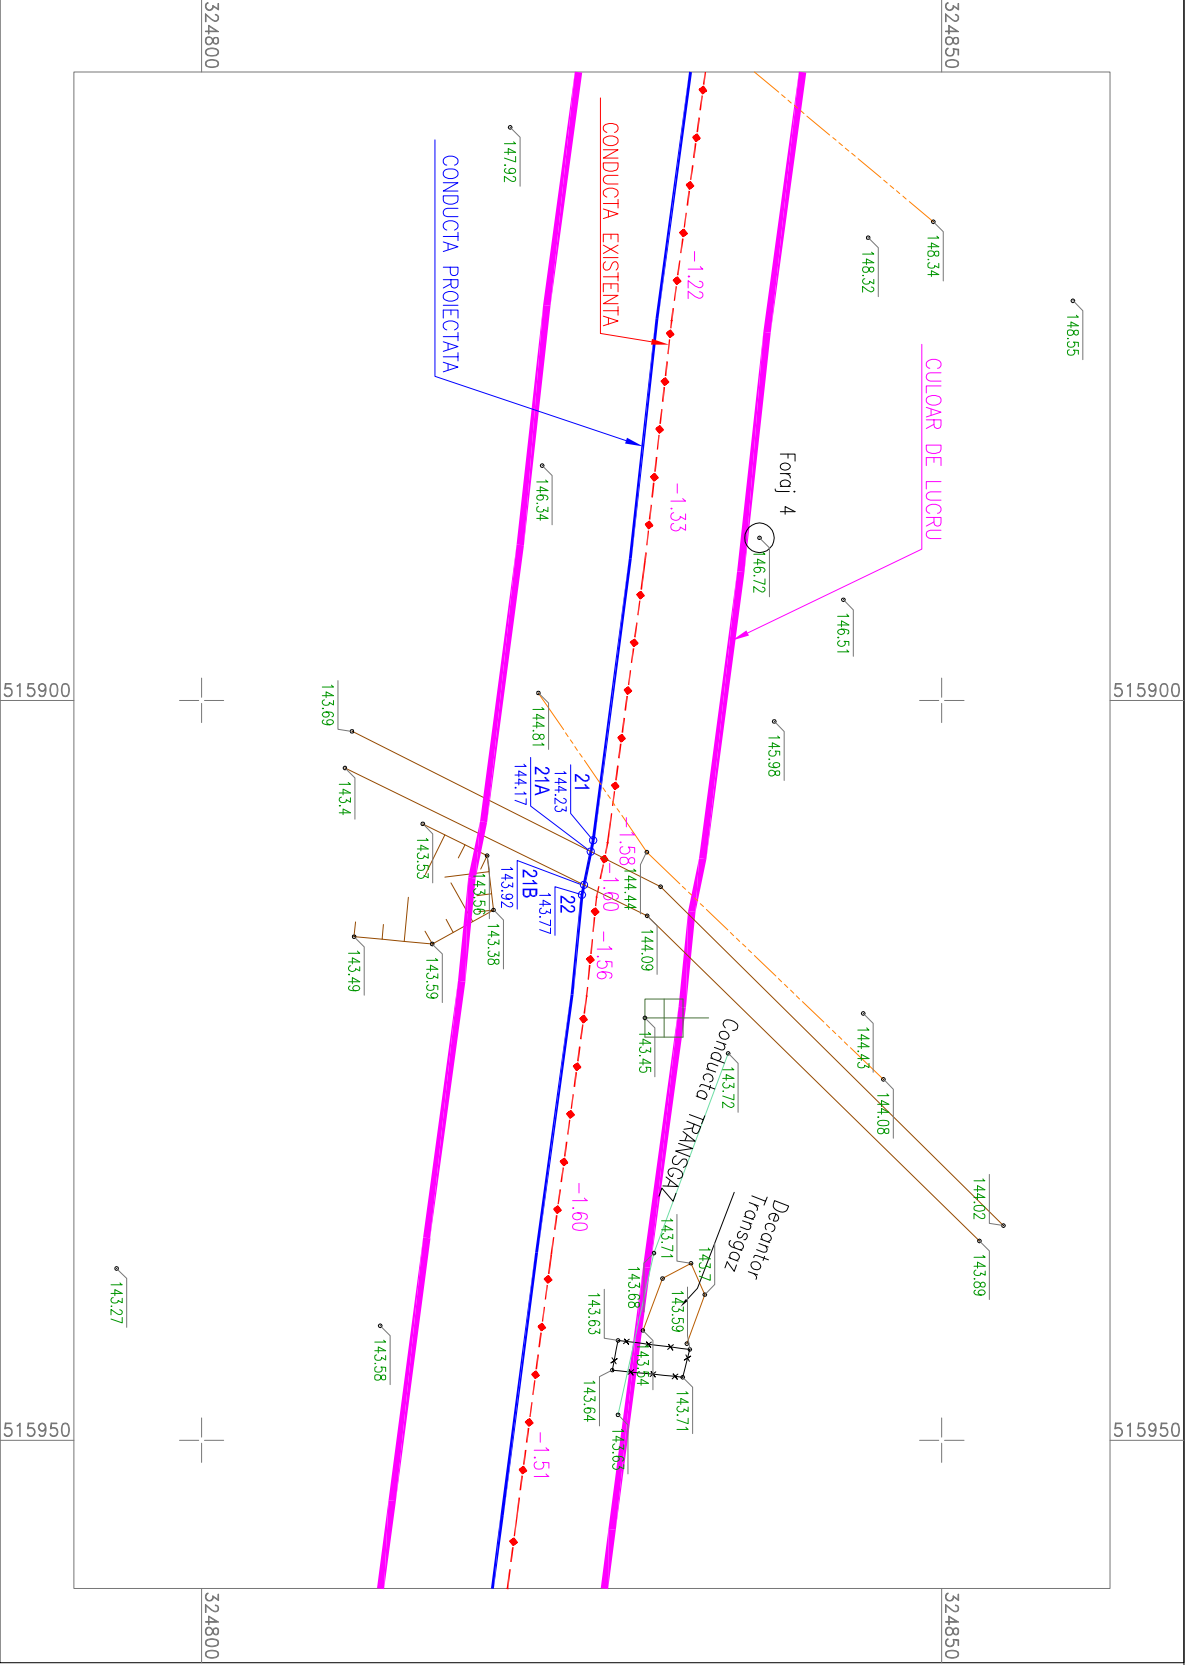

INVENTAR DE COORDONATE  
PICHETI CONDUCTA PROIECTATA

Nr. Pct.	Coordonate pct.de contur		Lungimi latuzi D(i,i+1)
	X [m]	Y [m]	
21	324826.449	515909.456	0.78
21A	324826.293	515910.221	2.30
21B	324825.831	515912.473	0.68
22	324825.694	515913.142	

1:500

1 cm pe plan = 5 m pe teren



SISTEM DE PROIECTIE STEREO70  
PLAN DE REFERINTA MAREA NEAGRA 1975

NUMAR PICHET	21 21A 21B 22
COTA TEREN	144.23 144.17 143.92 143.77
DISTANTA PARTIALA	0.78 2.30 0.68
ADANCIME SANT	
DISTANTA CUMULATA	406.66 407.44 409.74 410.42
DISTANTA CUMULATA REALA	406.91 407.69 410.00 410.70

REPER DE NIVELMENT  
RN1  
TARUS LEMN  
144.43

REPER DE NIVELMENT  
RN2  
TARUS LEMN  
150.60

VERIFICATOR	NUME	SEMNATURA	CERINTA	REFERAT NR. / DATA	
PROIECTANT GENERAL: DIMONU I.R. RADU ALEXANDRU			Scara	Beneficiar: CONPET S.A.	Proiect nr: C-06/2015
INTREPRINDERE INDIVIDUALA			1/500		
SEF PROIECT	NUME	SEMNATURA	Titlu proiect: INLOCUIRE CONDUCTA DE TRANSPORT TITEL Ø 10 % GHERCESTIHOANA-CARTOLJANI PE TRONSONANELE: SPC BIRLA.COM, BIRLA JUD. ARGES, CCA. 850M, TERENURI AGRICOLE BIRLA -MIROSI, JUD. ARGES, CCA. 2400M SI TERENURI AGRICOLE SAT NEGREN-CLANITA, JUD. TELEORMAN, CCA. 1500M, TOTAL CCA. 4750M OBIECTIV: TRONSONUL TERENURI SAT NEGREN-CLANITA, JUD. TELEORMAN, CCA. 1500M		
PROIECTAT	M. Iancu Nae R. Cocarjan		Data	08/2015	Titlu plansa: DETALIU SUBTRAVERSARE DRUM INTRE PICHETII 21-22
DISENAT	R. Cocarjan				Plansa nr: C-06-T20