


PLAN DE SITUATIE SI PROFIL LONGITUDINAL

SCARA: H-1:500

LEGENDA

- Statie Topografica
- Stalp electric beton
- Borna
- Ventil sectionare
- Punct topo
- Priza potential
- Borna schimbare directe
- Pichet conducta
- Adancime de ingropare
- Ax drum
- Margine drum
- Acostament
- Limita proprietate
- Oglinnda apa
- Alte retele
- Conducta existenta
- Conducta proiectata
- Culuar de lucru

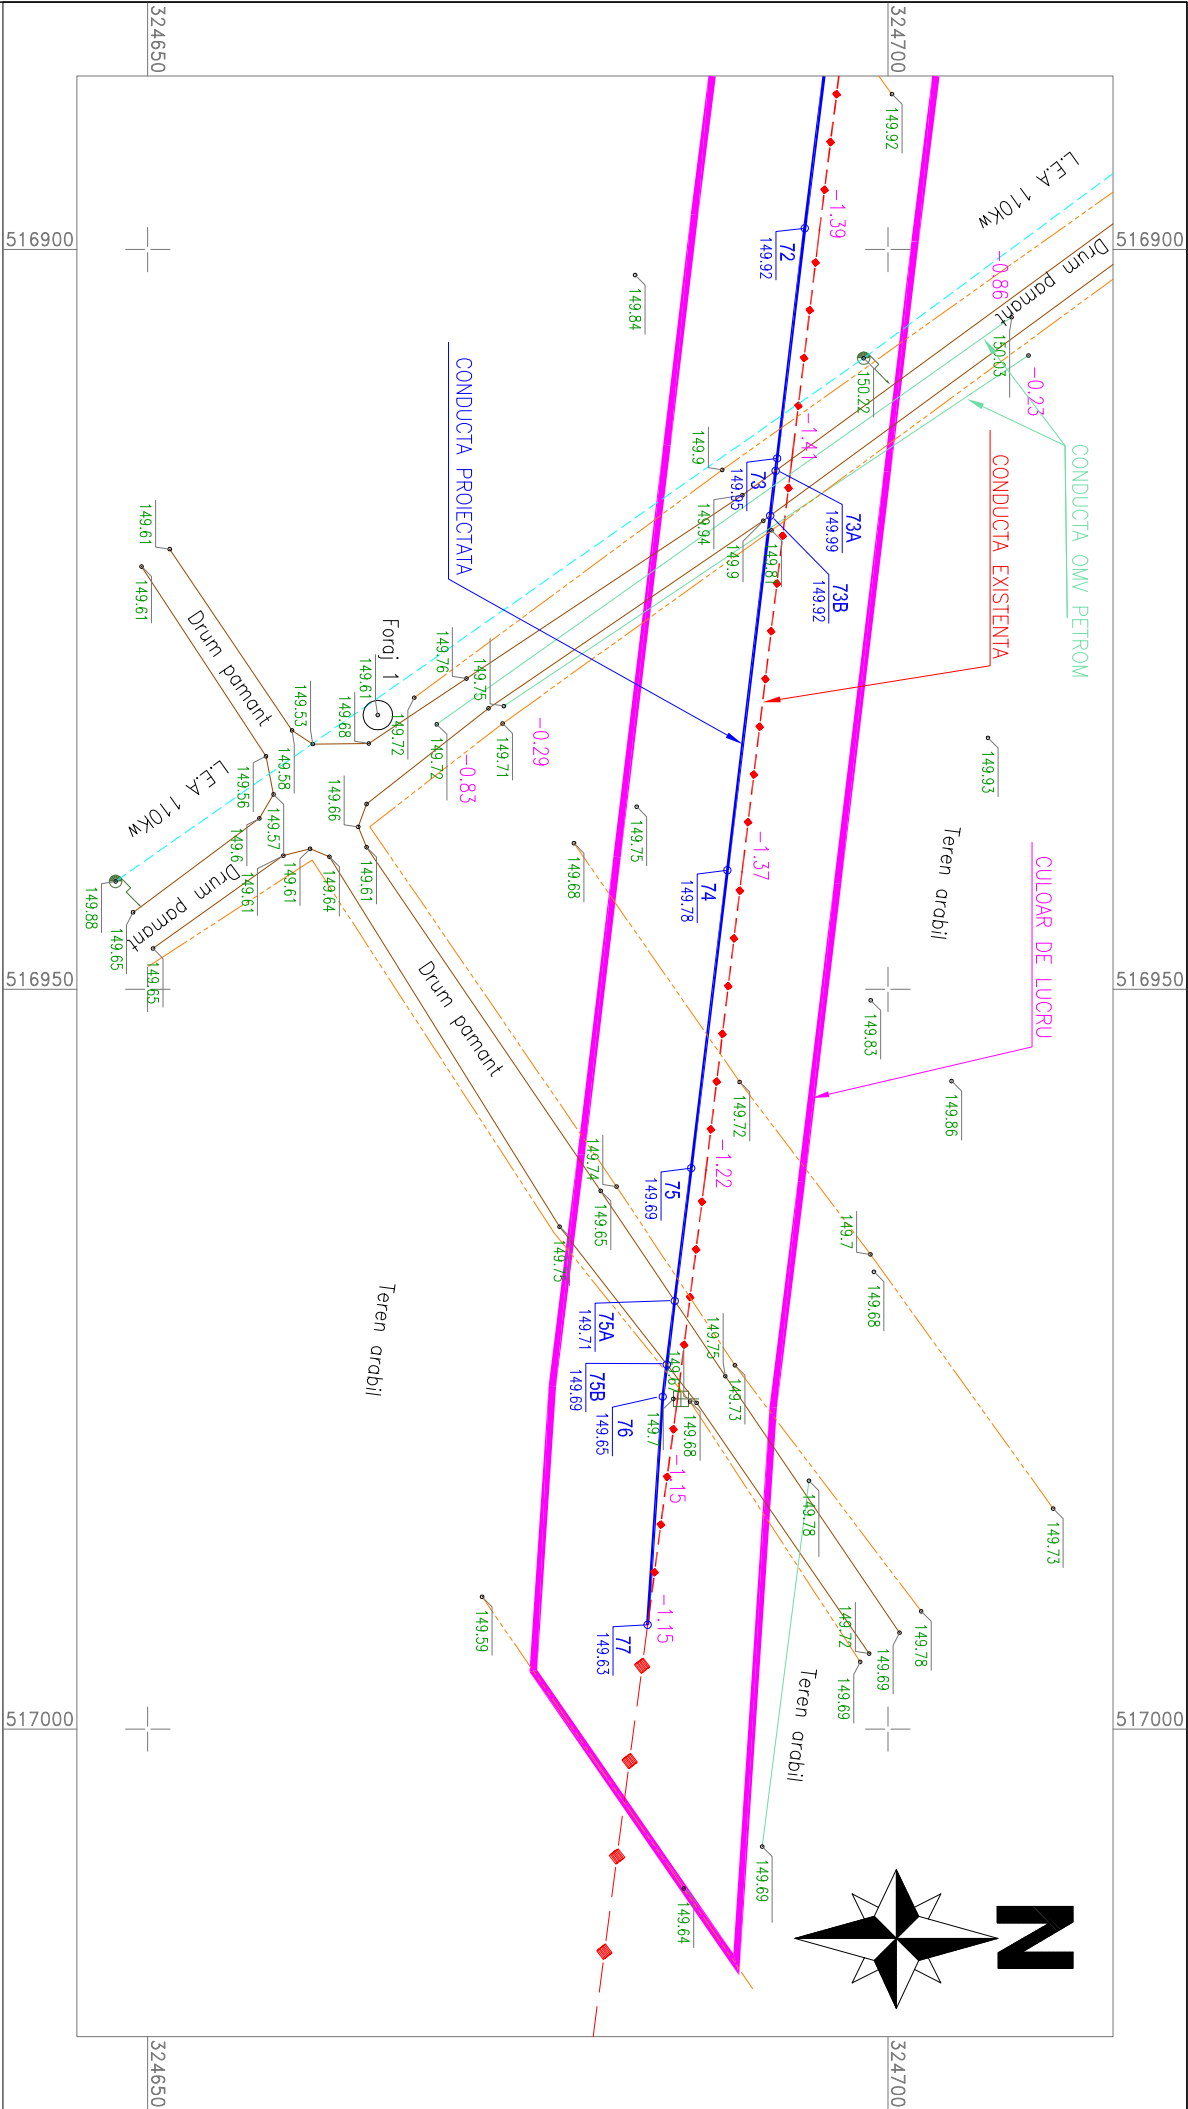

INVENTAR DE COORDONATE
PICHETI CONDUCTA PROIECTATA

Nr. Pct.	Coordonate pct.de contur		Lungimi latituri D(i,i+1)
	X [m]	Y [m]	
72	324694.387	516898.557	15.67
73	324692.519	516914.119	0.85
73A	324692.418	516914.958	3.06
73B	324692.051	516917.992	24.13
74	324689.158	516941.951	20.28
75	324686.718	516962.084	9.05
75A	324685.600	516971.065	4.33
75B	324685.065	516975.364	2.19
76	324684.795	516977.534	15.45
77	324683.769	516992.946	

1:500

1 cm pe plan = 5 m pe teren



SISTEM DE PROIECTIE STEREO'70
PLAN DE REFERINTA MAREA NEAGRA 1975

		4.33 drum pamant				
▽ 130.00						
NUMAR PICHET	74	75	75A	75B	76	77
COTA TEREN	149.78	149.69	149.71	149.69	149.65	149.63
DISTANTA PARTIALA	20.28	9.05	4.33	2.19	15.45	
ADANCIME SANT						
DISTANTA CUMULATA	1448.30	1468.58	1477.63	1481.96	1484.15	1499.60
DISTANTA CUMULATA REALA	1448.75	1469.03	1478.08	1482.41	1484.60	1500.05

VERIFICATOR	NUME	SEMNATURA	CERINTA	REFERAT NR. / DATA	Proiect nr. C-06/2015
PROIECTANT GENERAL: DIMONU I.R. RADU ALEXANDRU			Scara 1/500	Beneficiar: CONPET S.A.	Faza: PT+CS+DE
INTREPRINDERE INDIVIDUALA					Format A3
SEF PROIECT	M. Iancu Nae	SEMNATURA			
PROIECTAT	R. Cocarjan				
DISENAT	R. Cocarjan		Data 08/2015	Titlu plansa: DETALIU SUBTRAVERSARE DRUM INTRE PICHETII 75-76	Plansa nr. C-06-T23