


## DETALIU CUPLARE IN PICHET 1

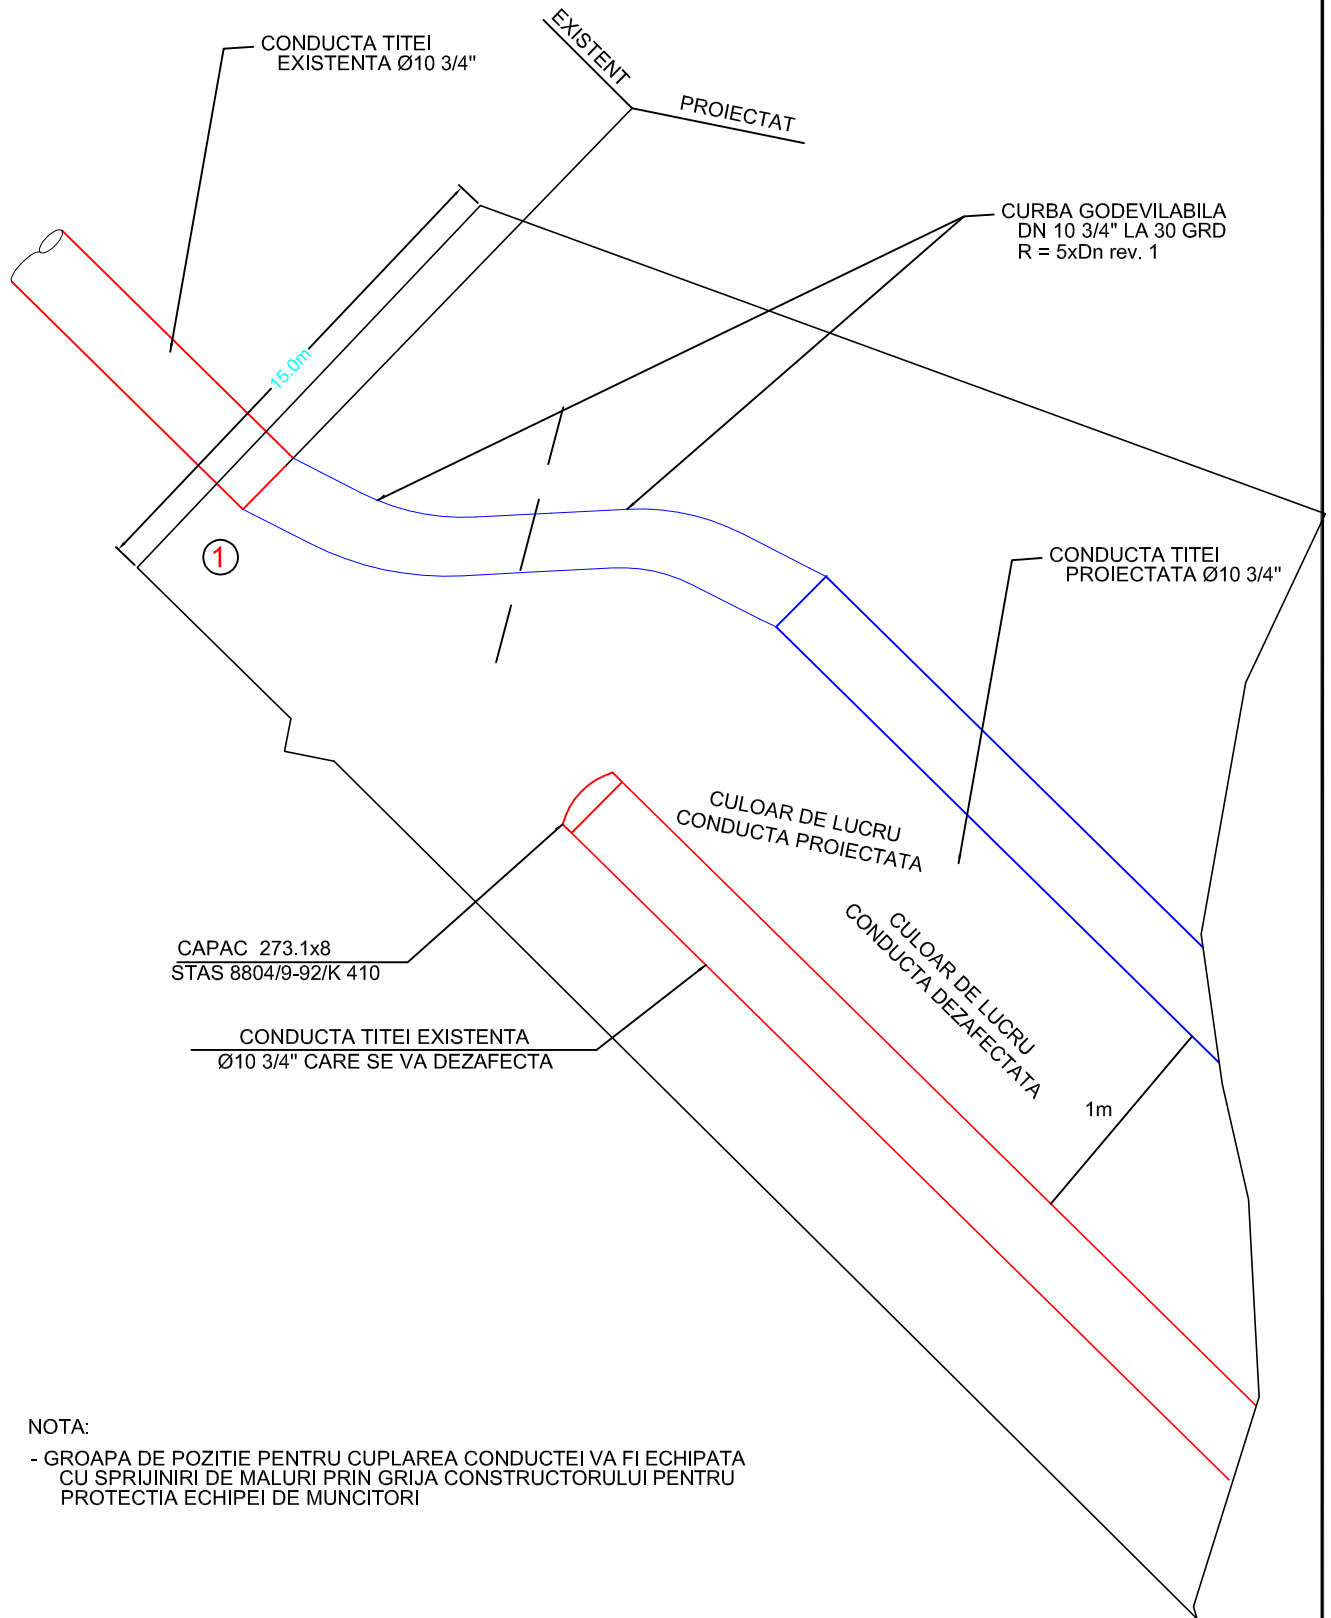

VERIFICATOR	NUME	SEMNAURA	CERINTA	REFERAT NR. / DATA	
PROIECTANT GENERAL: DIMONU I.R. RADU ALEXANDRU INTREPRINDERE INDIVIDUALA			Scara 1/1000	Beneficiar: <b>CONPET S.A.</b>	Proiect nr. C-06/2015
			Titlu proiect: <b>INLOCUIRE CONDUCTA DE TRANSPORT TITEI Ø 10 3/4"</b> <b>GHERCESTI-ICOANA-CARTOJANI PE TRONSOANELE: SPC BIRLA, COM. BIRLA JUD. ARGES, CCA. 850M, TERENURI AGRICOLE BIRLA -MIROSI, JUD. ARGES, CCA. 2400M SI TERENURI AGRICOLE SAT NEGRENI-CLANITA, JUD. TELEORMAN, CCA. 1500M, TOTAL CCA. 4750M</b>		
SEF PROIECT	NUME	SEMNAURA			
PROIECTAT	M. Iancu Nae				
DESENAT	R. Cocarjan				
	R. Cocarjan				
			Data 08/2015	Titlu plansa: DETALIU CUPLARE IN PICHET 1 TERENURI AGRICOLE SAT NEGRENI-CLANITA, JUD. TELEORMAN, CCA. 1500M	Faza: PT+CS+DE Format A4 Plansa nr. C-06-T37