


DETALIU CUPLARE IN PICHET 38

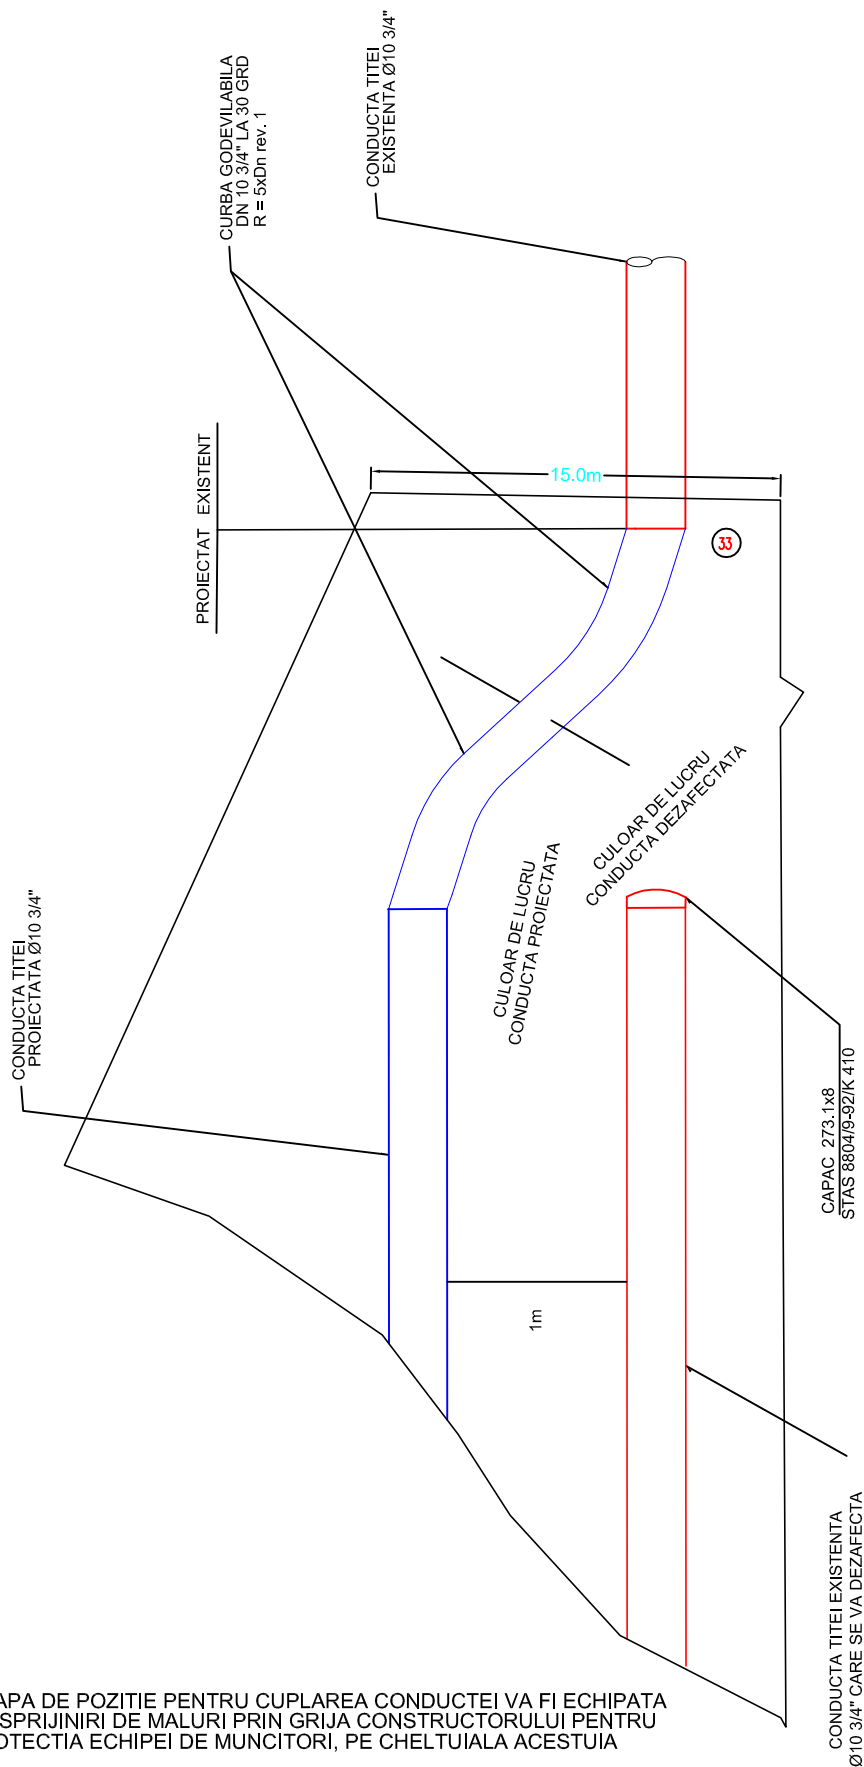

VERIFICATOR	NUME	SEMNATURA	CERINTA	REFERAT NR. / DATA	
PROIECTANT GENERAL: DIMONU I.R. RADU ALEXANDRU INTREPRINDERE INDIVIDUALA			Scara 1/1000	Beneficiar: CONPET S.A.	Proiect nr. C-06/2015
			Titlu proiect: INLOCUIRE CONDUCTA DE TRANSPORT TITEI Ø 10 3/4" GHERCESTI-HOANA-CARTOJANI PE TRONSOANELE: SPC BIRLA, COM. BIRLA JUD. ARGES, CCA. 850M, TERENURI AGRICOLE BIRLA -MIROSI, JUD. ARGES, CCA. 2400M SI TERENURI AGRICOLE SAT NEGRENI-CLANITA, JUD. TELEORMAN, CCA. 1500M, TOTAL CCA. 4750M		
SEF PROIECT	NUME	SEMNATURA			Faza: PT+CS+DE
PROIECTAT	R. Cocarjan				Format A4
DESENAT	R. Cocarjan				Planşa nr. C-06-T38
			Data 08/2015	Titlu planşa: DETALIU CUPLARE IN PICHET 38 TERENURI AGRICOLE SAT NEGRENI-CLANITA, JUD. TELEORMAN, CCA. 1500M	