




PROTECTIE CONDUCTA TITEI Ø12 3/4" CU TUB PROTECTOR Ø16"

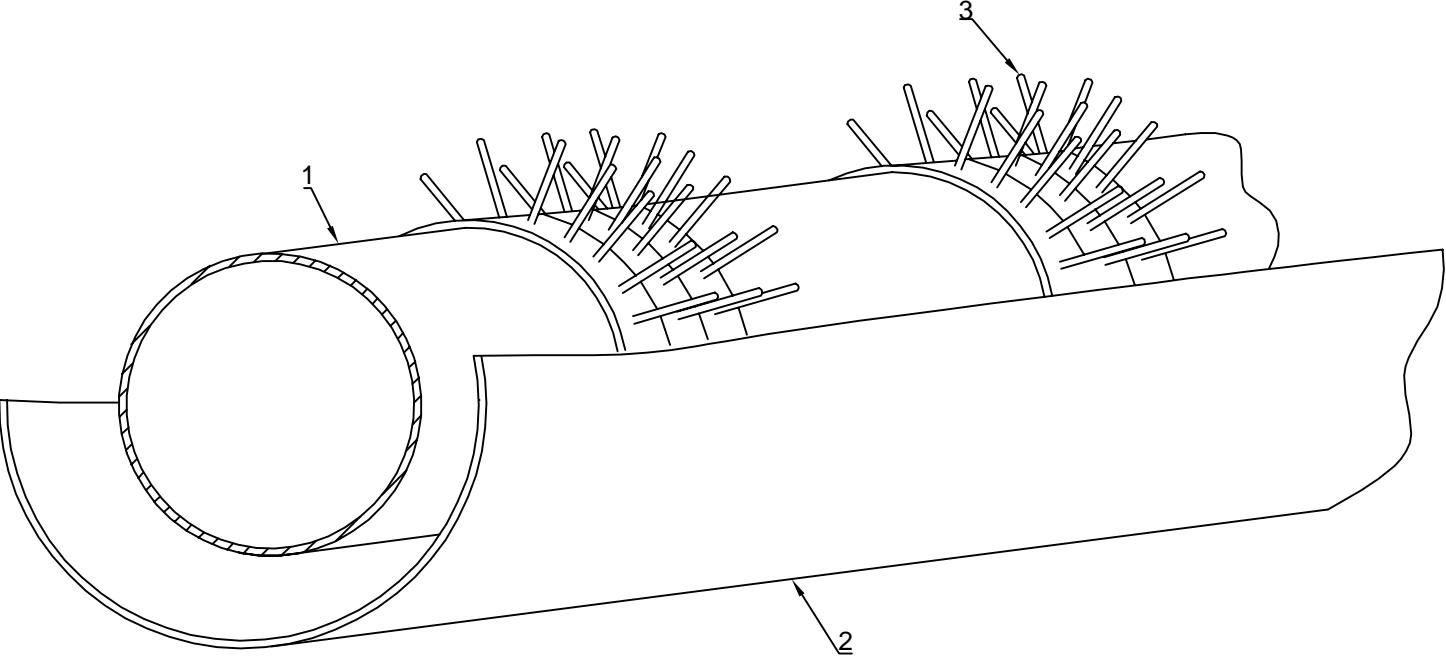

SECTIUNE A - A

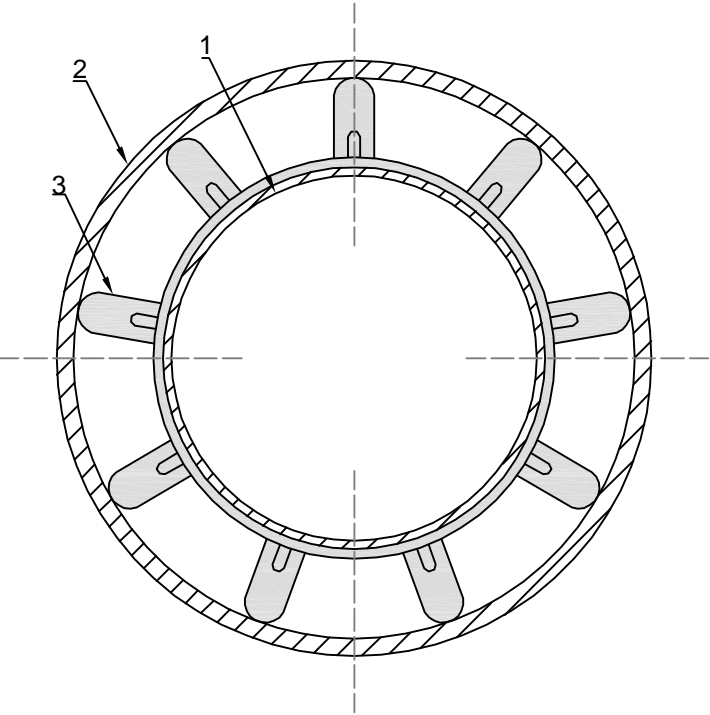

VEDERE LATERALA

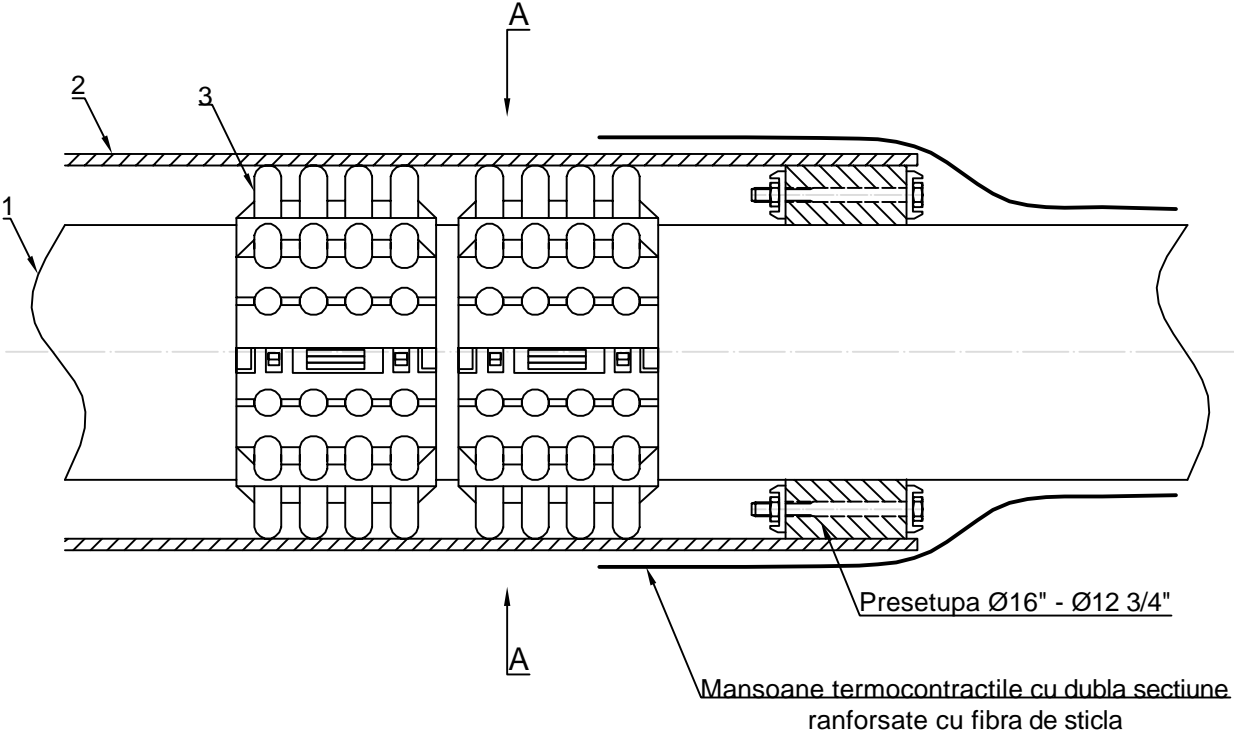

LEGENDA:

- ① Conducta transport titei Ø12 3/4"  
② Tub protector Ø16"  
③ Distanriere ALTA tip M/N Ø16" / Ø12 3/4"

Verificator/ Expert	Nume	Semnatura	Cerinta	Referat / Expertiza Nr. / Data
S.C. SNIF PROIECT S.A. Targoviste Numar de inmatriculare J15/925/2005				Beneficiar: CONPET S.A. PLOIESTI
				Pr. nr. 309
Specificatie	Nume	Semnatura	Scara:	"Inlocuire conducta de transport titei Ø12" si Ø14" Cartojani-Ploiesti in zonele: Crivat-Catunu pe o lungime de cca. 550m+30m foraj orizontal subtraversare DN 1A Bucuresti-Ploiesti, loc. Ghimpati - traversare râu Colentina pe o lungime de cca. 500m si loc. Sfântu Gheorghe - Crevedia Mica, pe o lungime de cca. 1.100m, cu un total de 2.180m pe fir"
Sef proiect	Ing. Costea Paul			
Desenat	Ing. Radu Florin		Data: 2015	
Proiectat	Ing. Costea Paul			
Protectie conducta titei Ø12 3/4" cu tub protector Ø16"				Pl. nr. 11
				Faza PT+CS+DE