



DETALIU CAMIN COLECTARE SCURGERI


Camin colectare scurgeri
scara 1:10

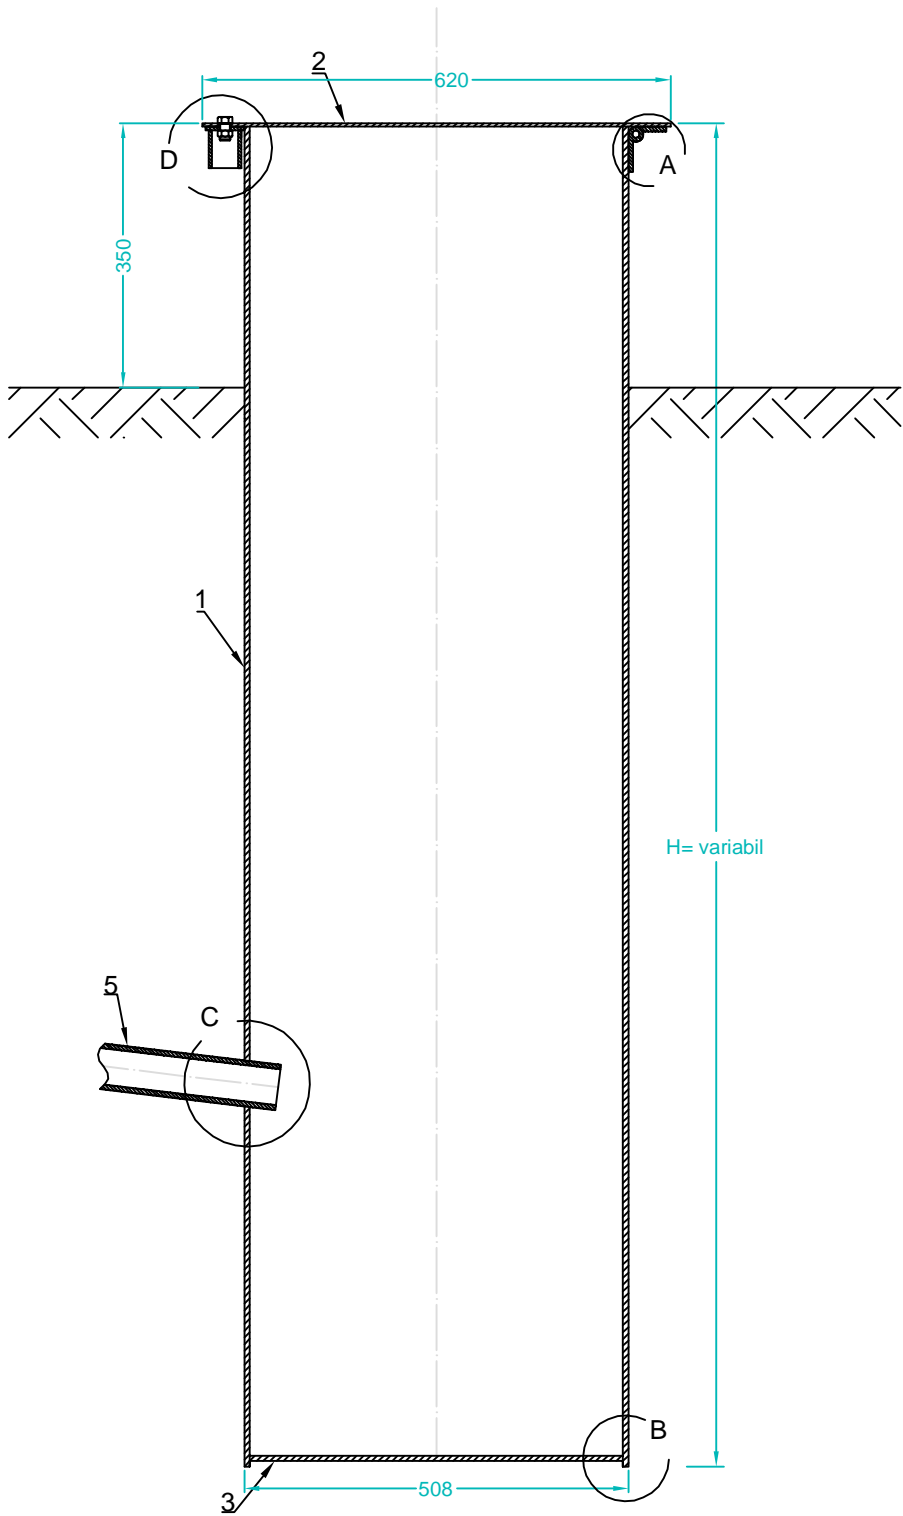


DETALIU "A"
scara 1:1

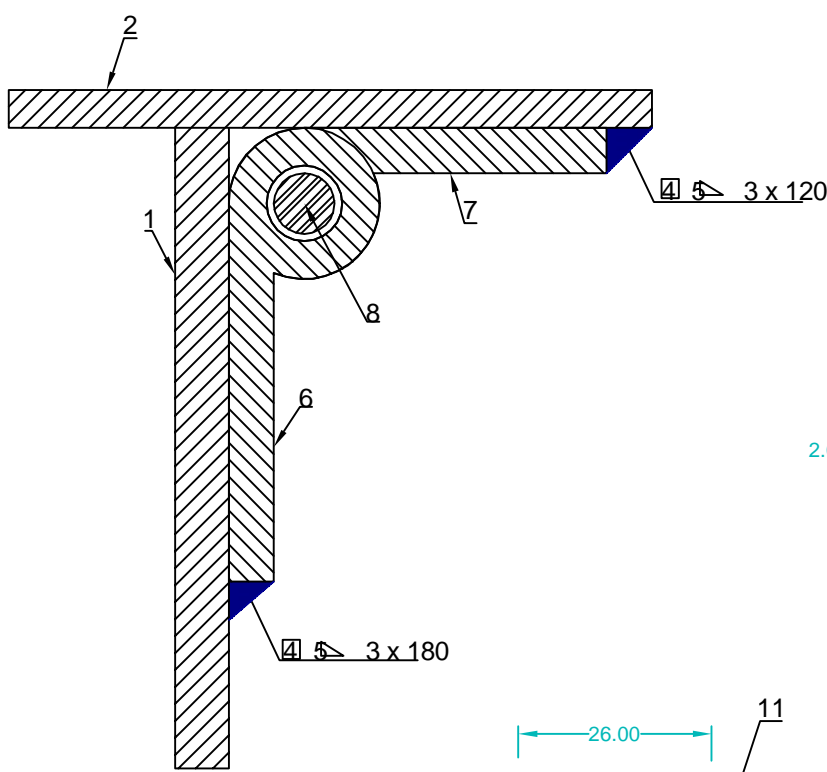


DETALIU "B"
scara 1:1

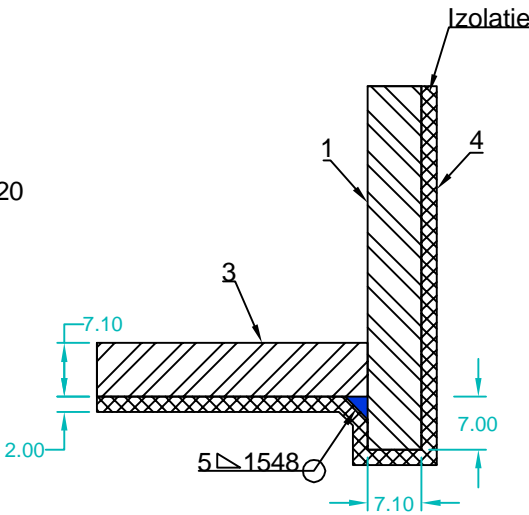


DETALIU "C"
scara 1:1

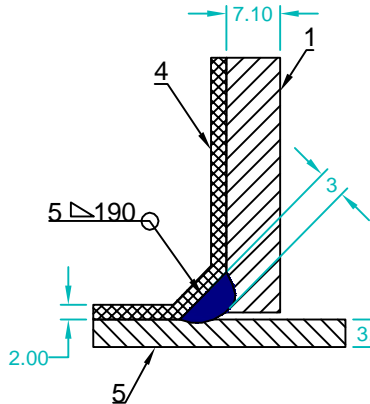



DETALII BALAMA
scara 1:2

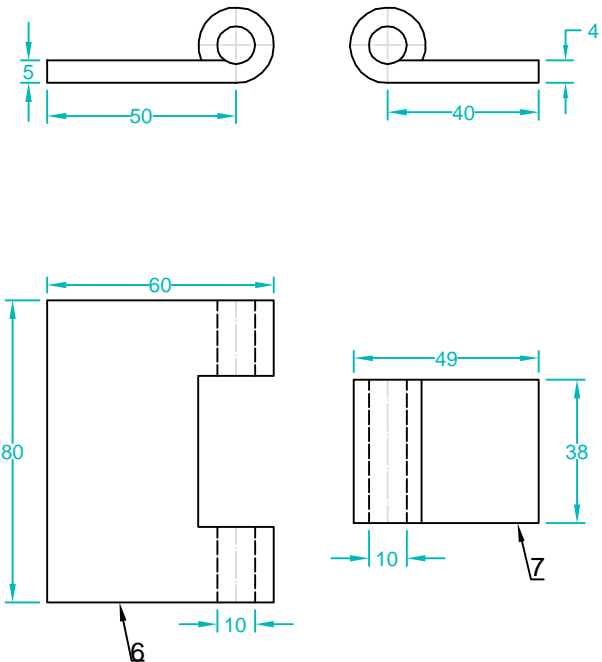



BOLT BALAMA
scara 1:2

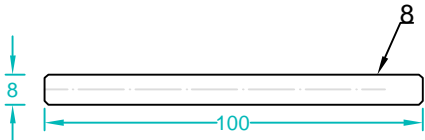

DETALIU "D"
scara 1:1

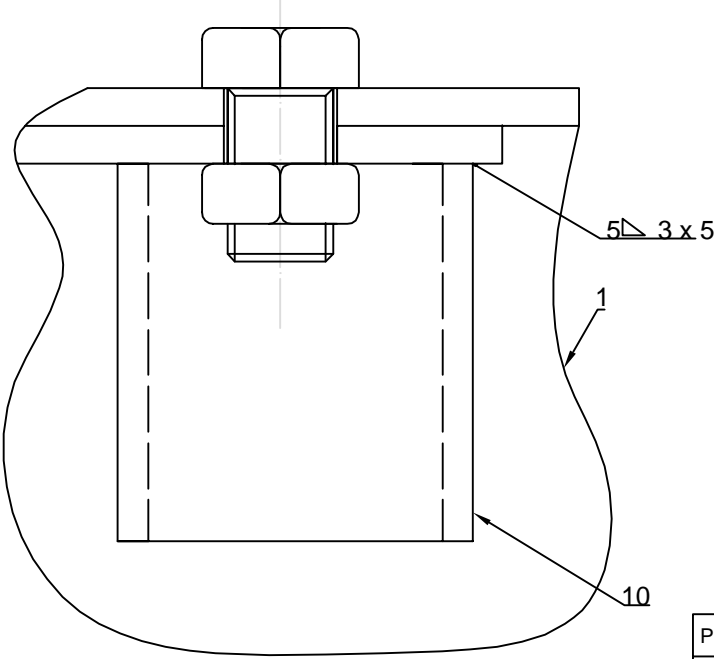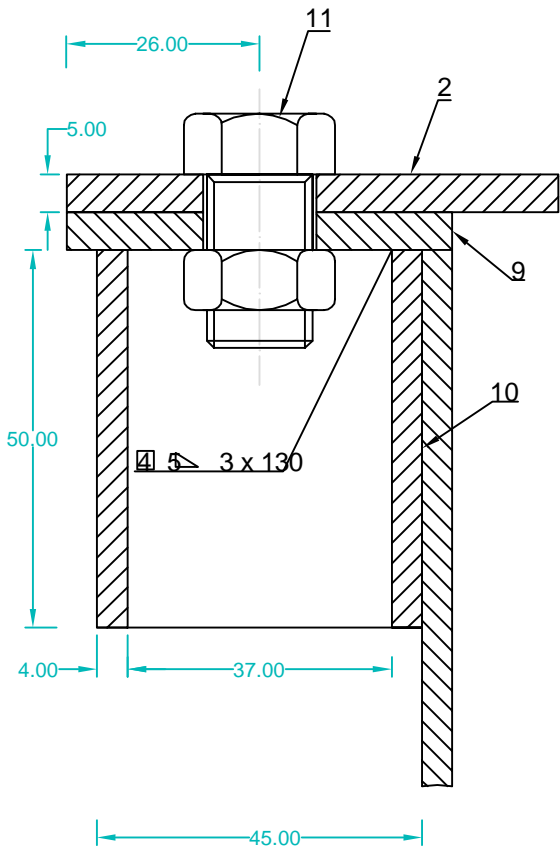

DETALIU SUPTOR INCHIDERE
scara 1:1

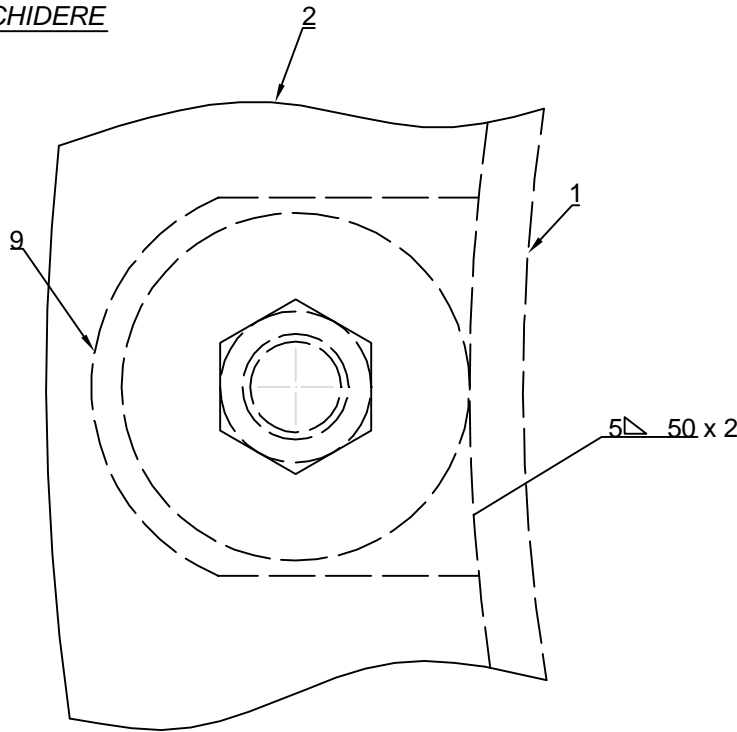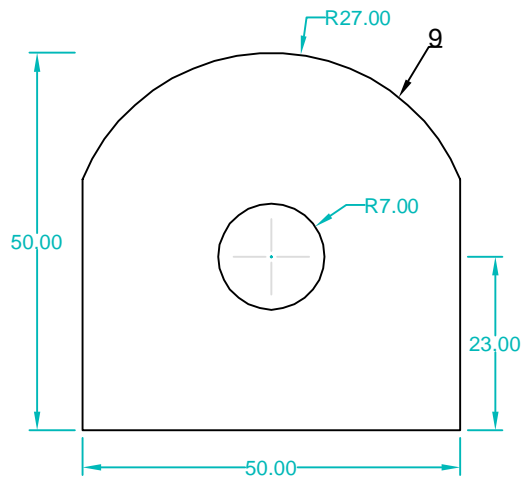

Poz.	DENUMIRE	STAS	BUC.	MATERIAL	OBSERVATII
1	MANTA CAMIN	SR EN ISO 3183:2013	1	L 245N	Ø508 x 7.1 x h SR 6898-1:95
2	CAPAC CAMIN		1	S235 JR	Tb 620 x 620 x 5mm SR EN 10029:2011
3	FUND CAMIN		1	S235 JR	Tb 493 x 493 x 7.1mm SR EN 10029:2011
4	INVELIS BITUM	STAS 2484:85	1		
5	CONDUCTA DE SCURGERE	SR EN ISO 3183:2013	1	L 245N	Ø60.3 x 3.6mm
6	BALAMA		1	S235 JR	Tb 80 x 60 x 5mm SR EN 10029:2011
7	CONTRA BALAMA		1	S235 JR	Tb 49 x 38 x 4mm SR EN 10029:2011
8	BOLT BALAMA		1	S275 J	Ø8 x 100mm SR EN 10060:2004
9	SUPTOR INCHIDERE		1	S235 JR	Tb 50 x 50 x 5mm SR EN 10029:2011
10	PROTECTOR INCHIDERE	SR 6898-1:95	1	L 245N	Ø45 x 50 x 4
11	SURUB M12 x 35	SR EN ISO 4018:2011	1	S235 JR SREN10083-2:2007	
12	PIULITA M12	SR EN ISO 4034:2013	1	S235 JR	

Verificator/ Expert	Nume	Semnatura	Cerinta	Referat / Expertiza Nr. / Data
S.C. SNIF PROIECT S.A. Targoviste Numar de inmatriculare J15/925/2005				Beneficiar: CONPET S.A. PLOIESTI
S.C. SNIF PROIECT S.A. Targoviste Numar de inmatriculare J15/925/2005				Pr. nr. 309
Specificatie	Nume	Semnatura	Scara: 1:10 1:2 1:1	Faza PT+CS+DE
Señ proiect	Ing. Costea Paul			
Desenat	Ing. Radu Florin		Data: 2015	Pl. nr. 44
Proiectat	Ing. Costea Paul			

Denumire / h (m) camin	h= 2.50m	h= 3.00m	h= 3.50m	h= 4.00m	h= 4.50m	h= 5.00m	h= 5.50m	h= 6.00m	h= 6.50m	h= 7.00m
CAPAC	15.09	15.09	15.09	15.09	15.09	15.09	15.09	15.09	15.09	15.09
MANTA	219.25	263.10	306.95	350.80	394.65	438.50	482.35	526.20	570.05	613.90
FUND	13.55	13.55	13.55	13.55	13.55	13.55	13.55	13.55	13.55	13.55
TOTAL Kg	247.89	291.74	335.59	379.44	423.29	467.14	510.99	554.84	598.69	642.54