


Z(m) 1:100

Profil longitudinal prin talveg - rau Sabar, loc.Gaiseni, jud.Giurgiu
scara 1:200 / 1:100

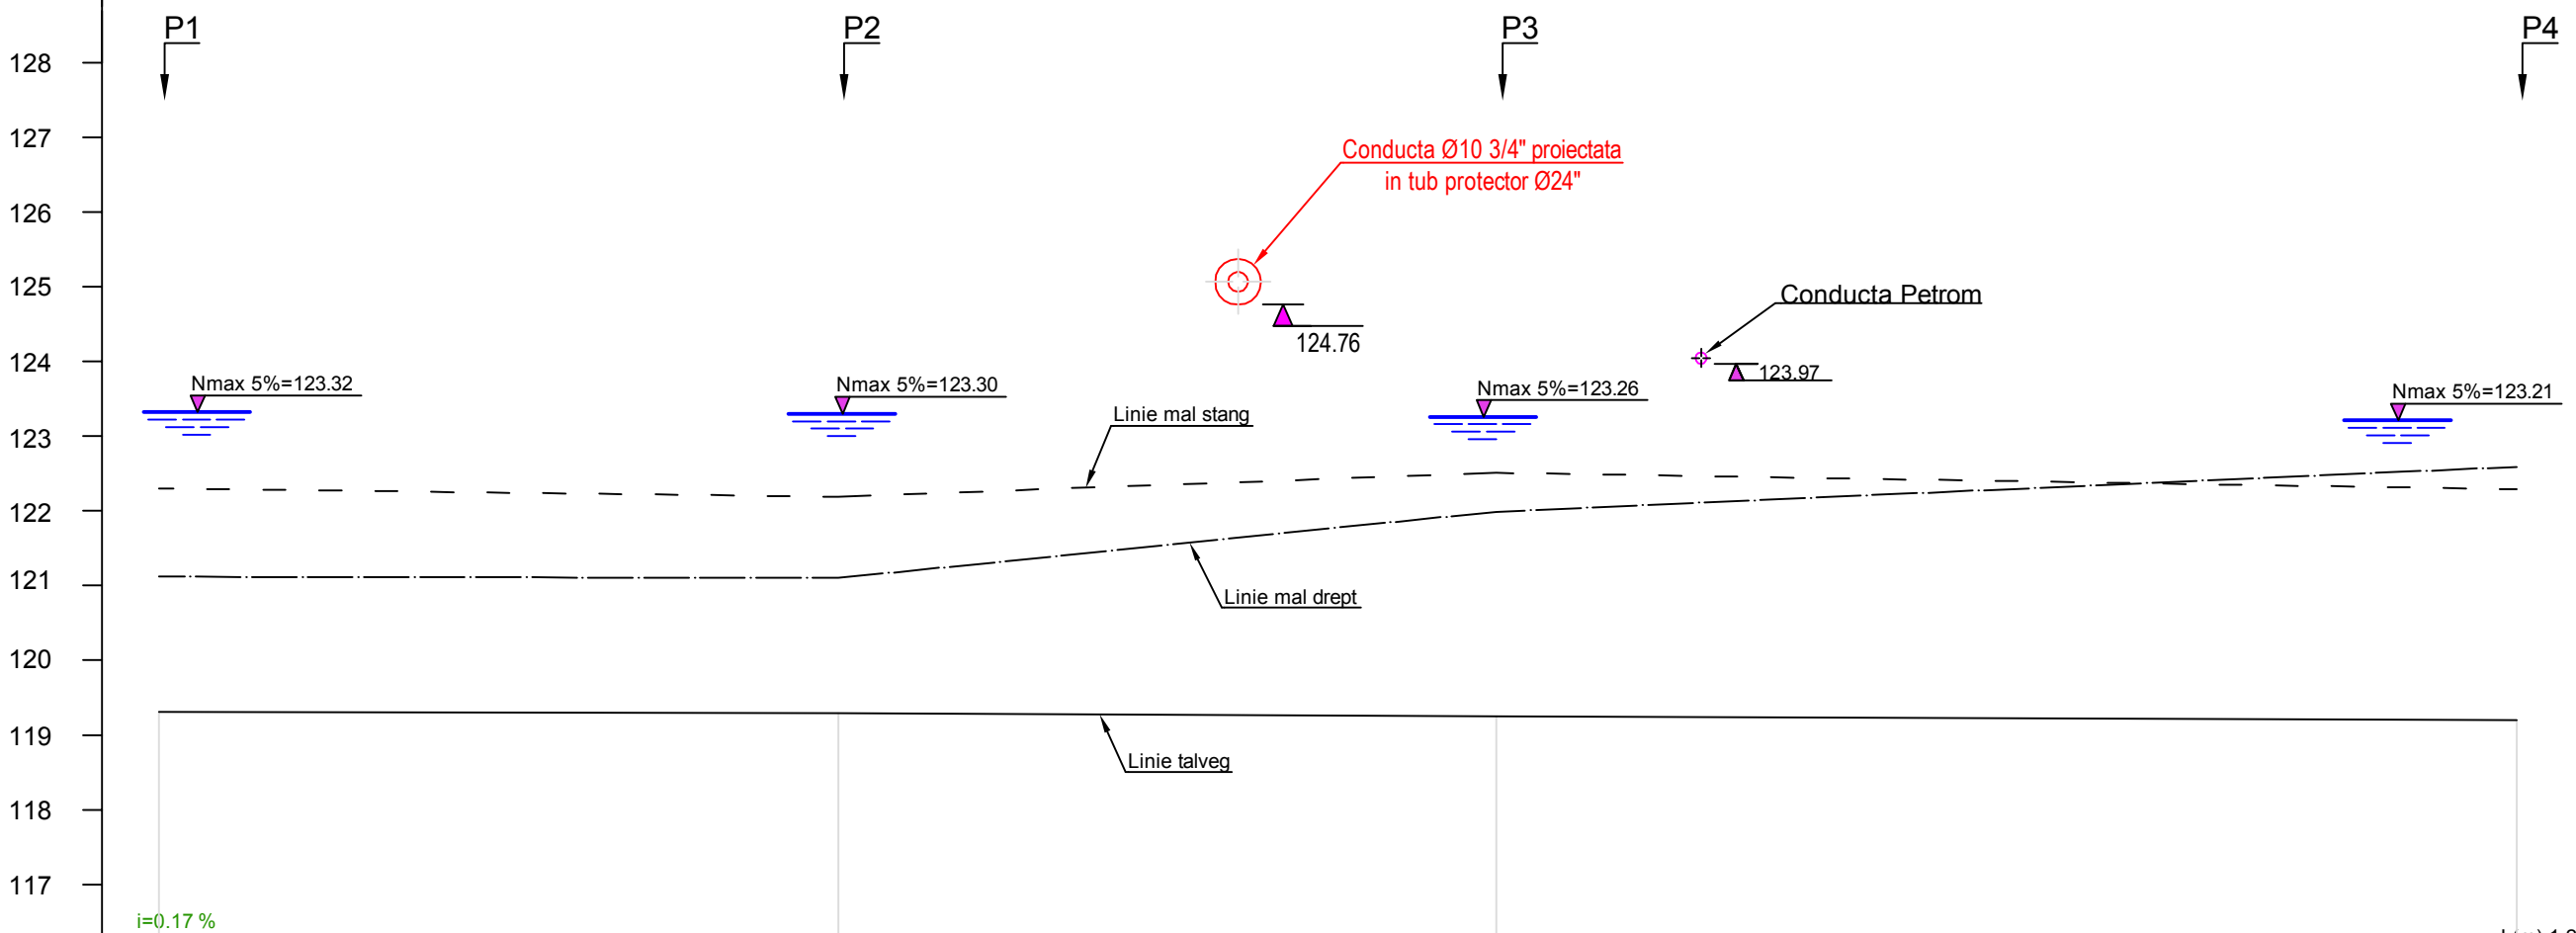

NR.PCT.	1	2	3	4
DISTANTE PARTIALE		18.19	17.62	27.31
DISTANTE CUMULATE	0.00	18.19	35.81	63.12
COTE TALVEG	119.31	119.29	119.25	119.20
COTE MAL STANG	122.30	122.19	122.51	122.29
COTE MAL DREPT	121.12	121.01	121.99	122.59

Vericator/ Expert	Nume	Semnatura	Cerinta	Referat / Expertiza Nr. / Data
S.C. SNIF PROIECT S.A. Targoviste Numar de inmatriculare J15/925/2005			Beneficiar: CONPET S.A. PLOIESTI	
Specificatie	Nume	Semnatura	Scara: 1:200/ 1:100	Pr. nr. 344/2017
Sef proiect	Ing. Costea Paul			Faza PT+CS+D
Desenat	Ing. Stan-Mirea Irina			
Proiectat	Ing. Costea Paul		Data: 2017	Pl. nr. 4
"Punere in siguranta subtraversare nr. 2 conducta de Ø10 3/4" Potlogi - P.F. Arges, rau Sabar, loc. Gaiseni, jud. Giurgiu pe o lungime de 350m"				Profil longitudinal prin talveg rau Sabar, loc. Gaiseni, jud. Giurgiu