



PROFIL LONGITUDINAL - traseu conducta titei Ø10 3/4" proiectata , rau Sabar, loc. Gaiseni, jud. Giurgiu
scara 1:500

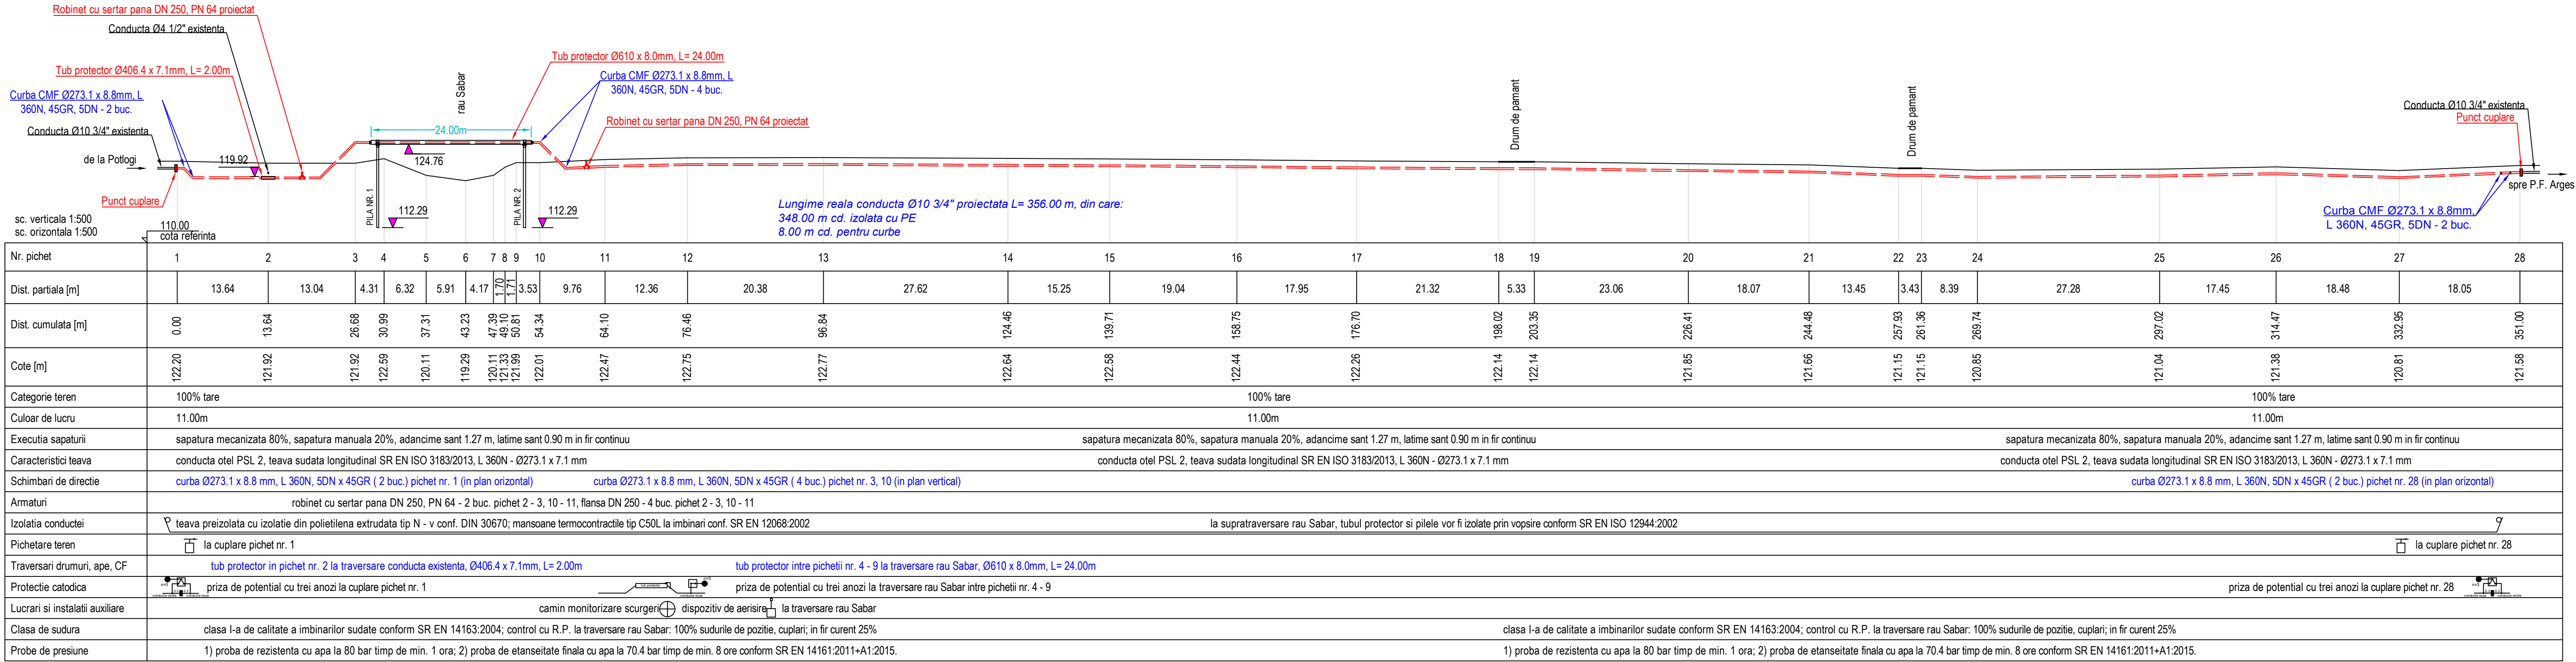

SCHEMA IZOMETRICA CONDUCTA:

sc. verticala 1:1000
sc. orizontala 1:1000
LUNGIME L= 356.00m

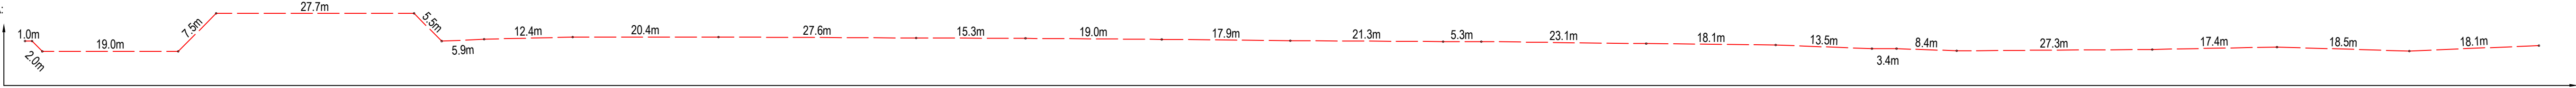

Verificator/ Expert	Nume	Semnatura	Cerinta	Referat / Expertiza Nr. / Data
S.C. SNIF PROIECT S.A. Targoviste Numar de inmatriculare J15/925/2005				Beneficiar: CONPET S.A. PLOIESTI
Specificatie	Nume	Semnatura	Scara: 1:500	"Punere in siguranta subtraversare nr. 2 conducta de Ø10 3/4" Potlogi - P.F. Arges, rau Sabar, loc. Gaiseni, jud. Giurgiu pe o lungime de 350m"
Sef proiect	Ing. Costea Paul			Faza PT+CS+DE
Desenat	Ing. Radu Florin		Data: 2017	
Proiectat	Ing. Costea Paul			PI. nr. 9
PROFIL LONGITUDINAL - traseu conducta titei Ø10 3/4" proiectata, rau Sabar, loc. Gaiseni, jud. Giurgiu				