


Sectiune a - a, rau Arges, loc.Leordeni, jud. Arges
 scara 1:200

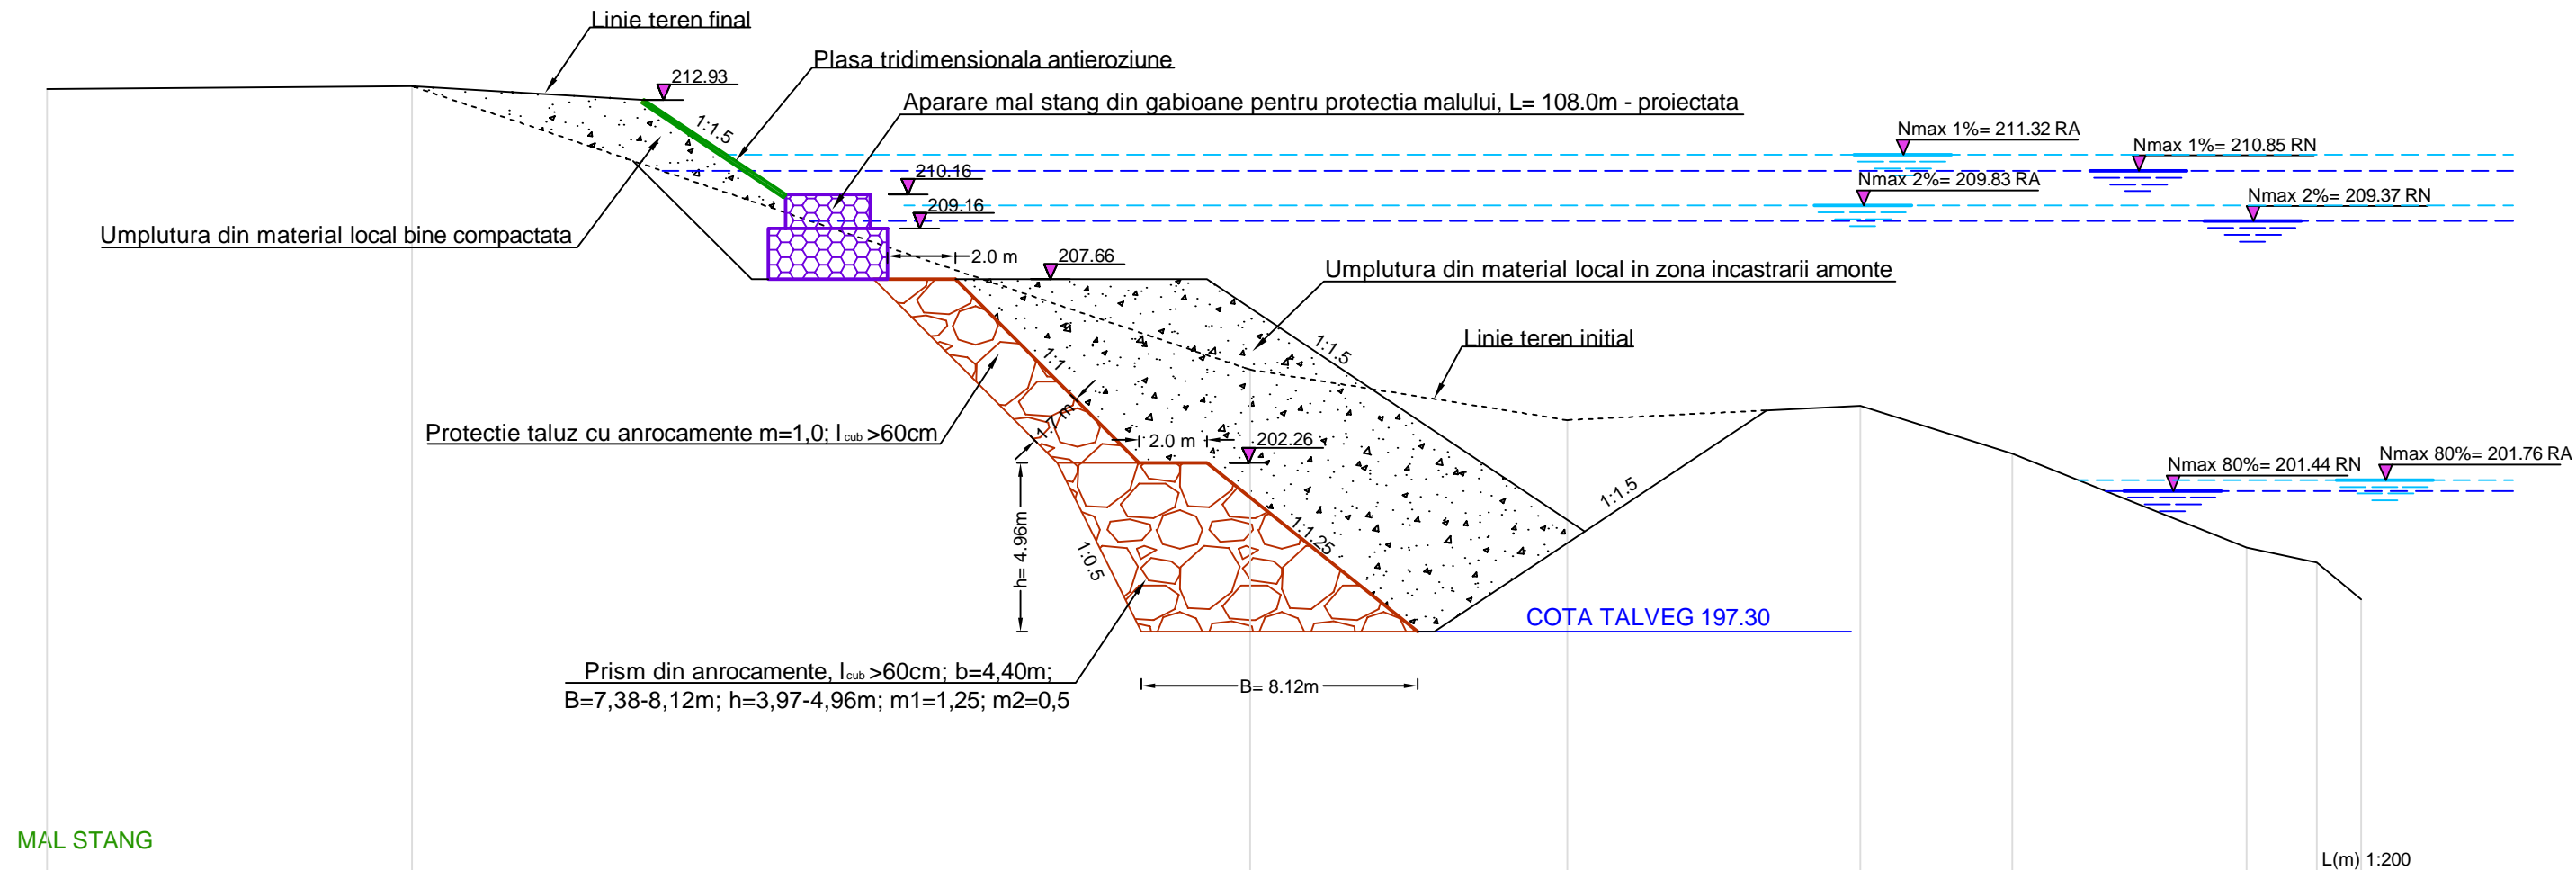

NR.PCT.	1	2	3	4	5	6	7	8	9
DISTANTE PARTIALE		10.75	24.65	9.33	8.62	4.47	6.90	2.07	1.30
DISTANTE CUMULATE	0.00	10.75	35.40	44.73	53.35	57.82	64.72	66.79	68.09
COTE TEREN	213.26	213.34	205.00	203.52	203.94	202.54	199.78	199.34	198.24

Verificator/ Expert	Nume	Semnatura	Cerinta	Referat / Expertiza Nr. / Data	
S.C. SNIF PROIECT S.A. Targoviste Numar de inmatriculare J15/925/2005			Beneficiar: CONPET S.A. PLOIESTI	Pr. nr. 349	
Specificatie	Nume	Semnatura	Scara: 1:200	"Punere in siguranta traversare aeriana rau Arges, zona Ratesti, jud. Arges"	FAZA PT+CS
Sef proiect	Ing. Bobeica Ion				
Proiectat	Ing. Stefan Nicoleta		Data: 2017	SECTIUNE a - a rau Arges, loc. Leordeni, jud. Arges	Pl. nr. 10
Desenat	Ing. Stan-Mirea Irina				