


Sectiune transversala S4 - S4, rau Arges, loc.Leordeni, jud. Arges
 scara 1:200

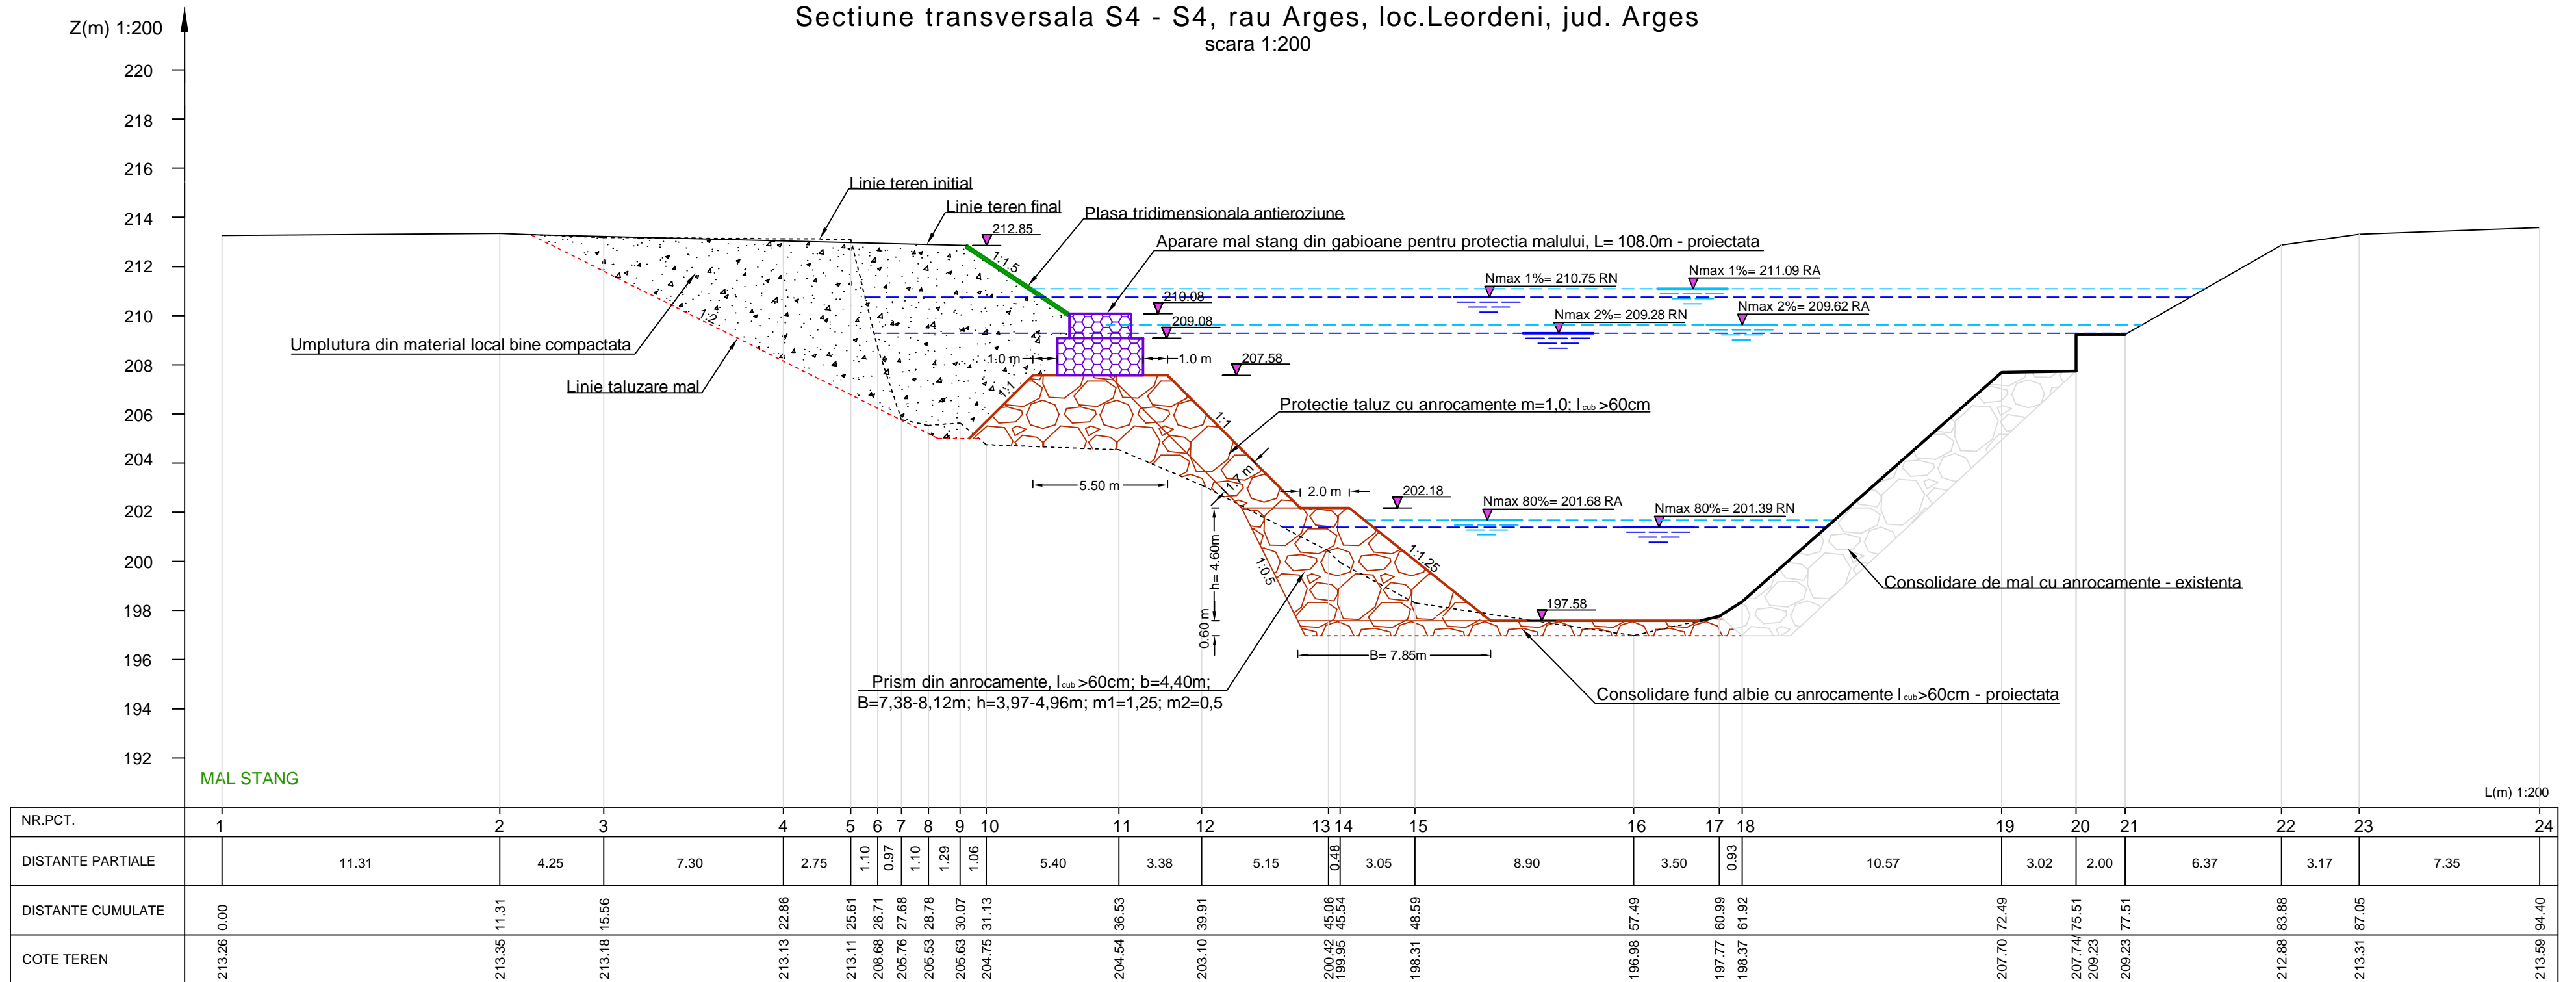

Verificator/ Expert	Nume	Semnatura	Cerinta	Referat / Expertiza Nr. / Data	
S.C. SNIF PROIECT S.A. Targoviste Numar de inmatriculare J15/925/2005			Beneficiar: CONPET S.A. PLOIESTI	Pr. nr. 349	
Specificatie	Nume	Semnatura	Scara: 1:200	"Punere in siguranta traversare aeriana rau Arges, zona Ratesti, jud. Arges"	FAZA PT+CS
Sef proiect	Ing. Bobeica Ion				
Proiectat	Ing. Stefan Nicoleta		Data: 2017	SECTIUNE TRANSVERSALA S4 - S4 rau Arges, loc. Leordeni, jud. Arges	Pl. nr. 15
Desenat	Ing. Stan-Mirea Irina				