

Z(m) 1:200

220

218

216

214

212

210

208

206

204

202

200

198


196

194

192

Sectiune transversala S5 - S5, rau Arges, loc.Leordeni, jud. Arges

scara 1:200

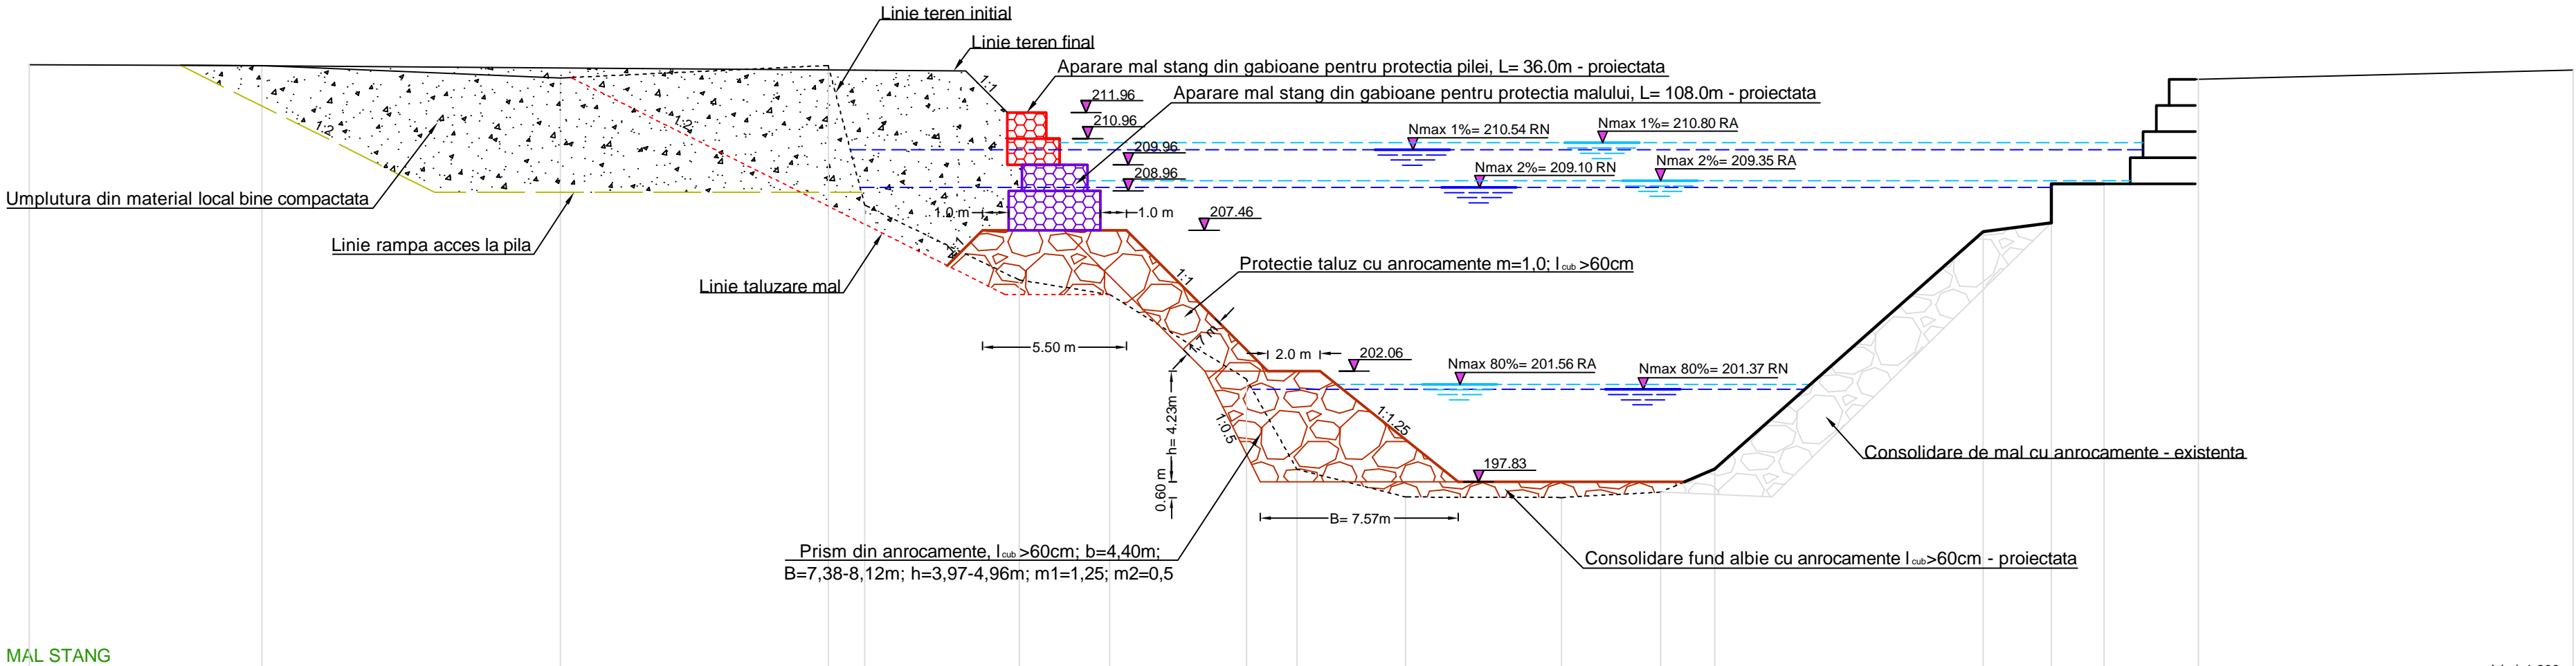

NR.PCT.	1	2	3	4	5	6	7	8	9	10	11	12	13		14	15	16	17		18
DISTANTE PARTIALE		8.90	11.42	10.23	1.40	5.91	3.45	5.23	1.93	4.16	5.96	3.78	2.07	10.26	2.62	2.00	3.62	14.33		
DISTANTE CUMULATE	0.00	8.90	20.32	30.55	31.95	37.86	41.31	46.54	48.47	52.63	58.59	62.37	64.44		74.70	77.32	79.32	82.94		97.27
COTE TEREN	213.79	213.75	213.28	213.76	208.41	205.55	205.00	201.76	198.31	197.25	197.23	197.44	198.32		207.40	207.74	209.23	209.23	213.20	213.59

Verificator/ Expert	Nume	Semnatura	Cerinta	Referat / Expertiza Nr. / Data
S.C. SNIF PROIECT S.A. Targoviste Numar de inmatriculare J15/925/2005			Beneficiar: CONPET S.A. PLOIESTI	
Specificatie	Nume	Semnatura	Scara: 1:200	"Punere in siguranta traversare aeriana rau Arges, zona Ratesti, jud. Arges"
Sef proiect	Ing. Bobeica Ion			
Proiectat	Ing. Stefan Nicoleta		Data: 2017	SECTIUNE TRANSVERSALA S5 - S5 rau Arges, loc. Leordeni, jud. Arges
Desenat	Ing. Stan-Mirea Irina			
				Pr. nr. 349
				FAZA PT+C&S
				Pl. nr. 16