


Z(m) 1:200

Sectiune transversala S6' - S6', rau Arges, loc.Leordeni, jud. Arges  
 scara 1:200

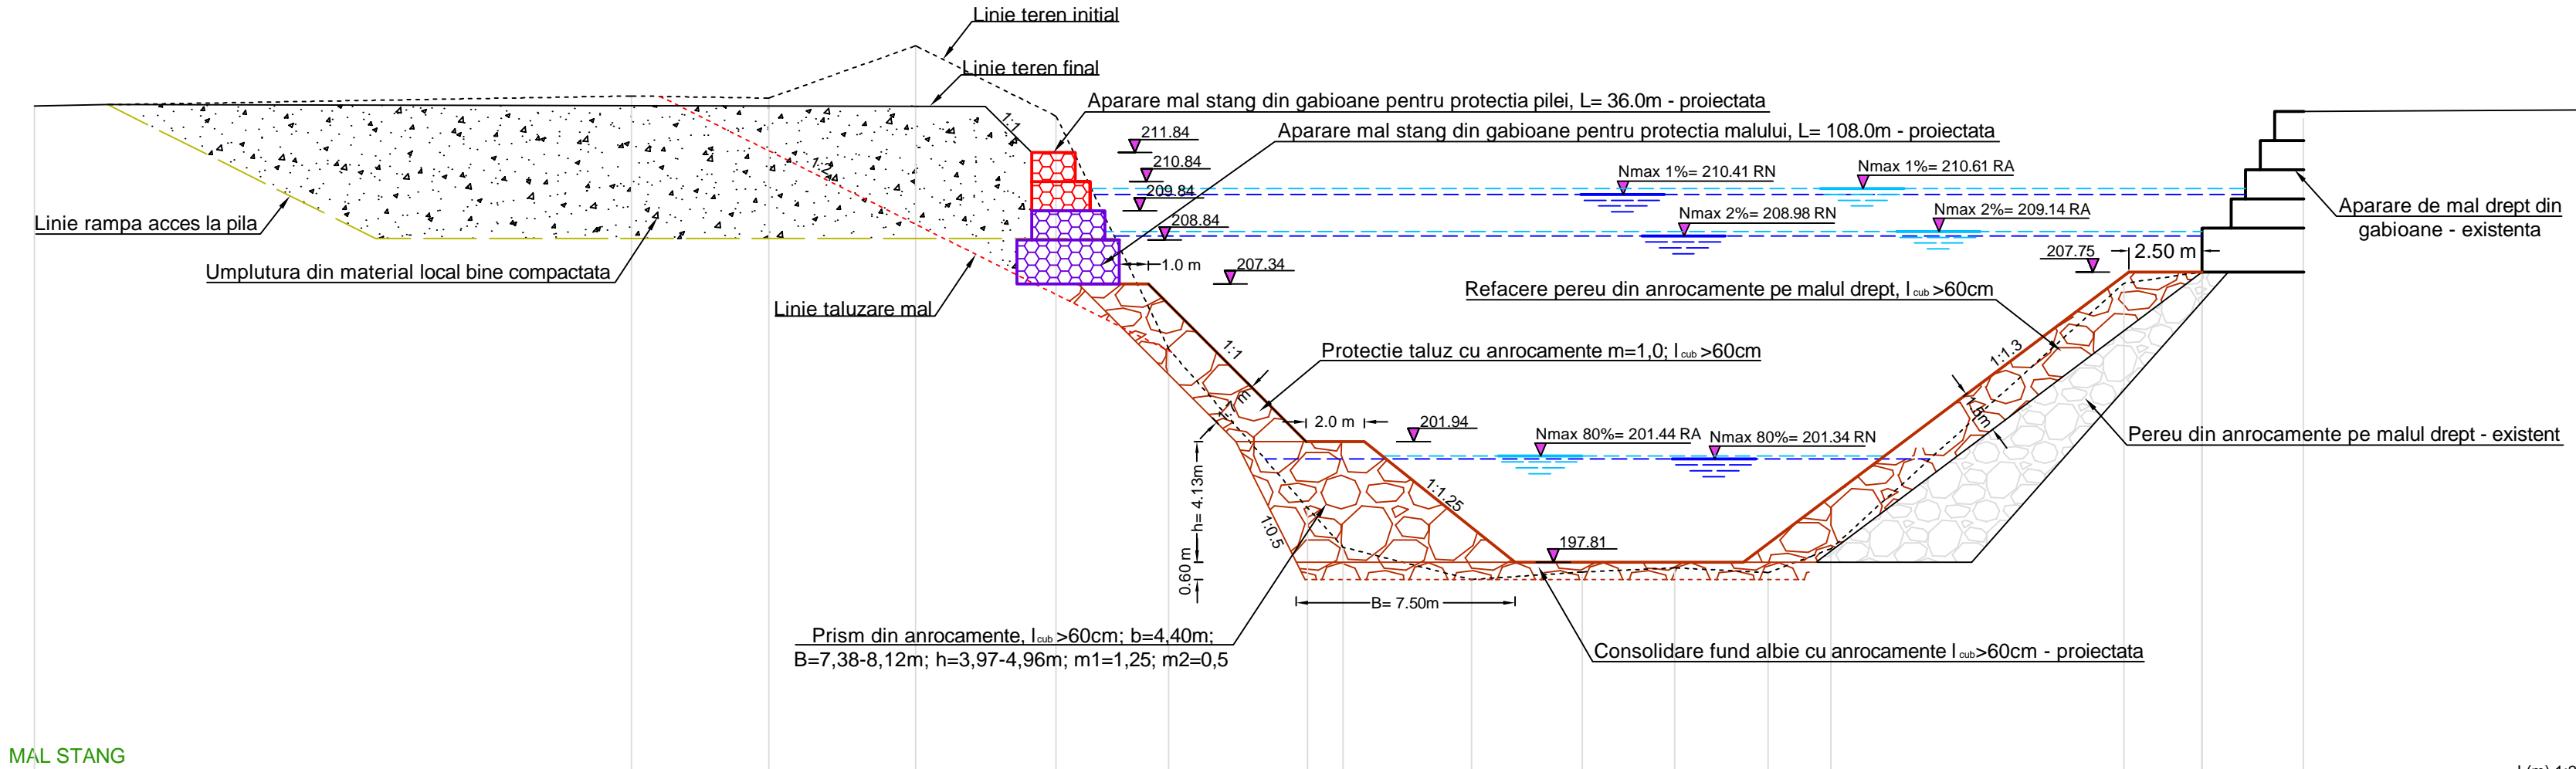

L(m) 1:200

NR.PCT.	1	2	3	4	5	6	7	8	9	10	11	12	13	14	15	16	17
DISTANTE PARTIALE		20.46	4.71	5.03	4.82	3.86	4.75	1.22	4.40	3.79	3.18	3.20	2.14	10.04	2.68	3.48	9.40
DISTANTE CUMULATE	0.00	20.46	25.17	30.20	35.02	38.88	43.63	44.85	49.25	53.04	56.22	59.42	61.56	71.60	74.28	77.72	87.12
COTE TEREN	213.44	213.78	213.71	215.50	213.09	205.11	199.67	198.32	197.21	197.47	197.61	197.45	198.26	207.36	207.75/209.18	213.00	213.30

Verificator/Expert	Nume	Semnatura	Cerinta	Referat / Expertiza Nr. / Data
S.C. SNIF PROIECT S.A. Targoviste Numar de inmatriculare J15/925/2005			Beneficiar: CONPET S.A. PLOIESTI	
Pr. nr.				349/201
Specificatie	Nume	Semnatura	Scara:	"Punere in siguranta traversare aeriana rau Arges, zona Ratesti, jud. Arges"
Sef proiect	Ing. Bobeica Ion		1:200	
Proiectat	Ing. Stefan Nicoleta		Data:	SECTIUNE TRANSVERSALA S6' - S6' rau Arges, loc. Leordeni, jud. Arges
Desenat	Ind. Stan-Mirea Irina		2018	
Pl. nr.				18.1
Rev. 1				