


Sectiune transversala S9' - S9', rau Arges, loc.Leordeni, jud. Arges  
scara 1:200

PRAG INGROPAT DIN ANROCAMENTE SI PINTEN INCASTRARE IN MAL

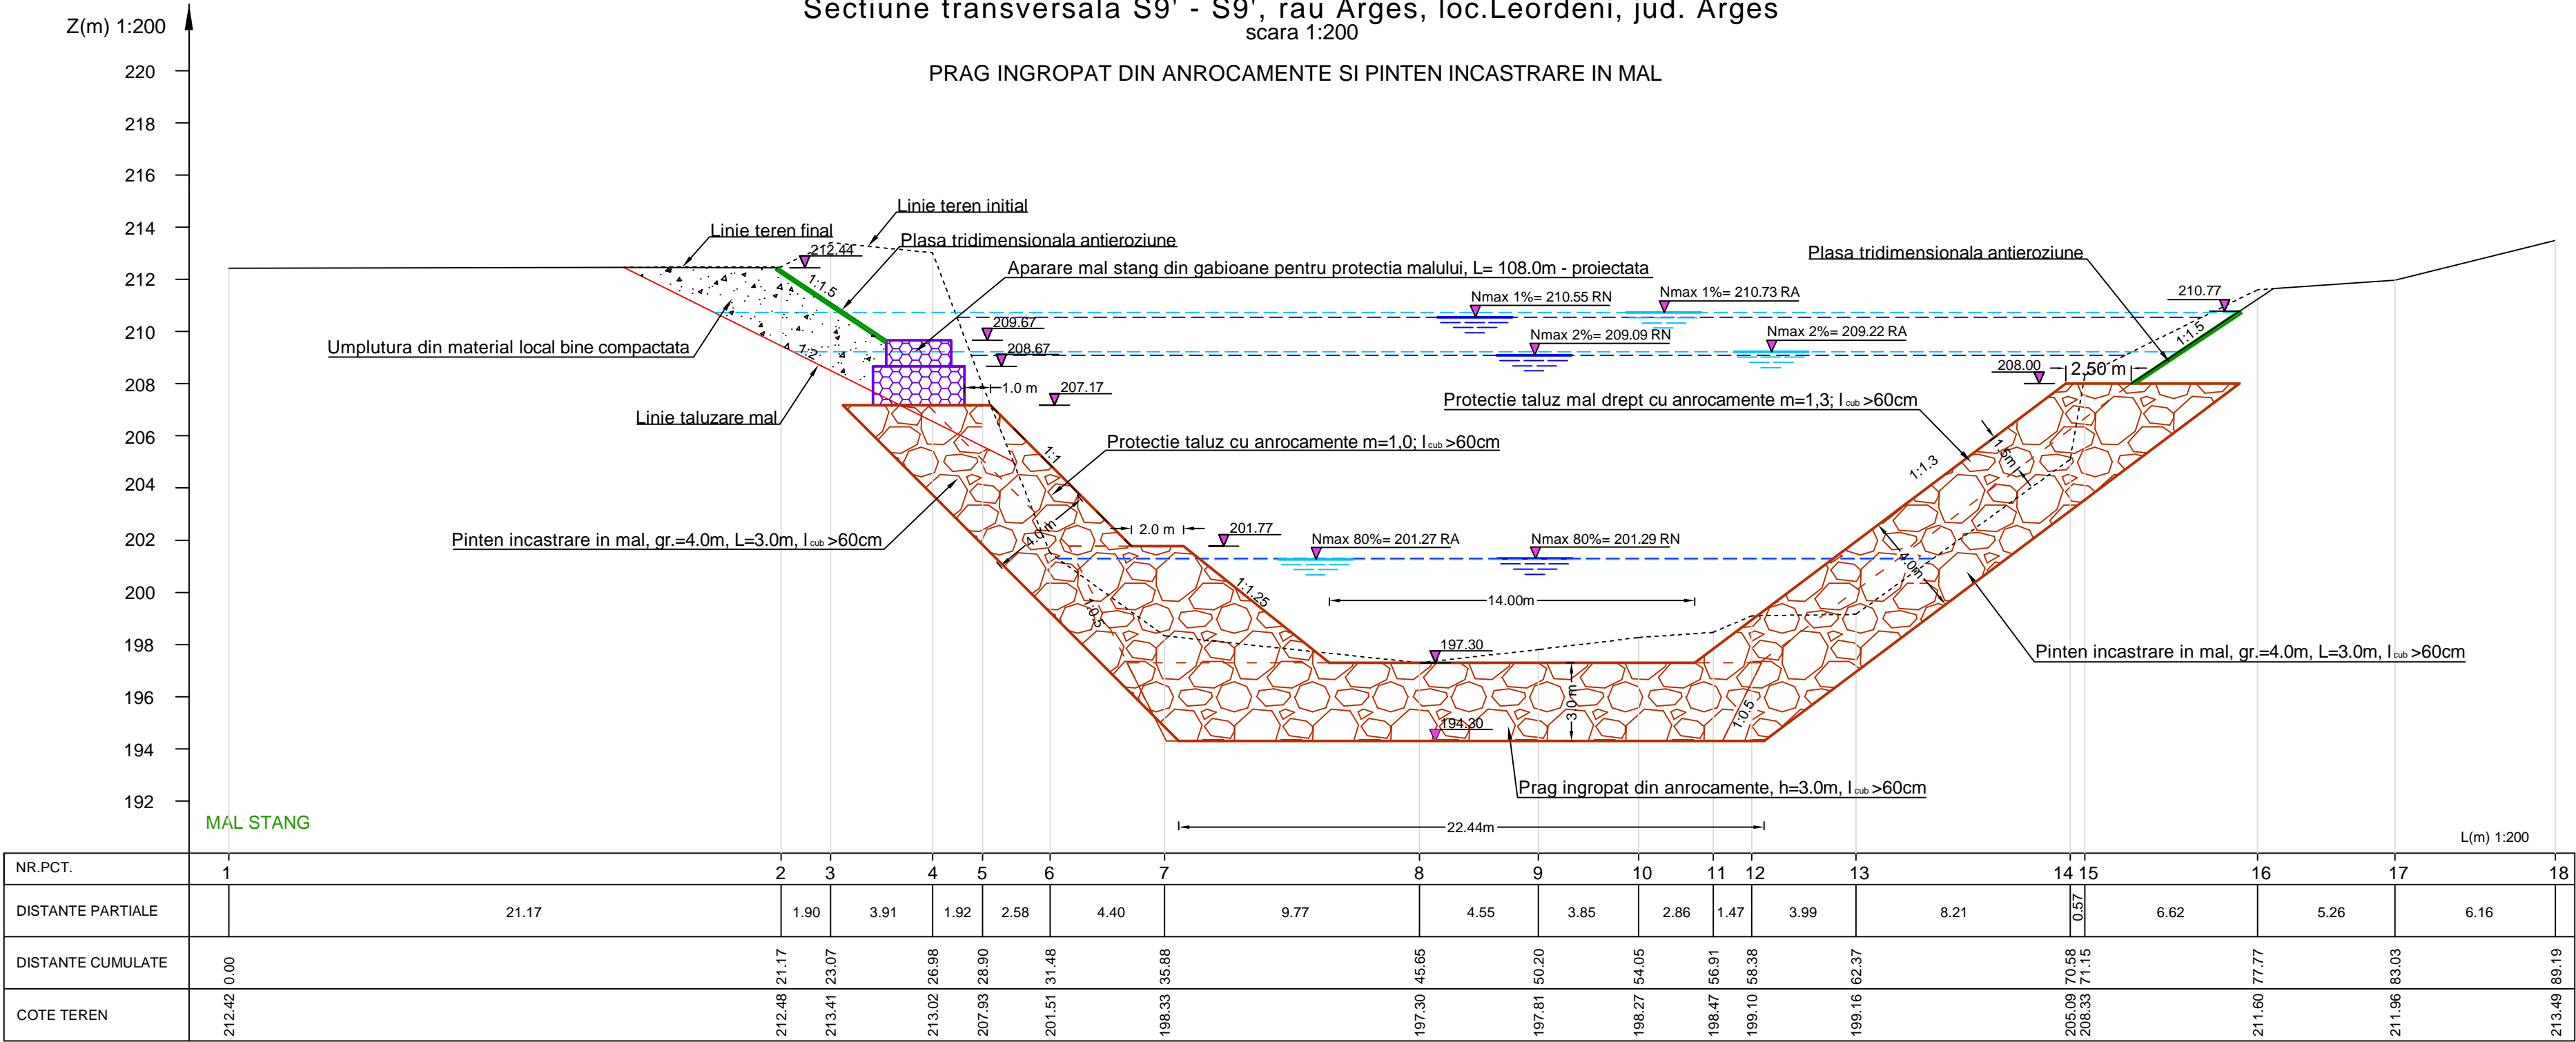

Verificator/ Expert	Nume	Semnatura	Cerinta	Referat / Expertiza Nr. / Data
S.C. SNIF PROIECT S.A. Targoviste Numar de inmatriculare J15/925/2005				Beneficiar: CONPET S.A. PLOIESTI
				Pr. nr. 349/2011
Specificatie	Nume	Semnatura	Scara: 1:200	"Punere in siguranta traversare aeriana rau Arges, zona Ratesti, jud. Arges"
Sef proiect	Ing. Bobeica Ion			
Proiectat	Ing. Stefan Nicoleta		Data: 2018	SECTIUNE TRANSVERSALA S9' - S9' PRAG INGROPAT DIN ANROCAMENTE SI PINTEN INCASTRARE IN MAL rau Arges, loc. Leordeni, jud. Arges
Desenat	Ing. Stan-Mirea Irina			
				Pl. nr. 24
				Rev. 1