


Sectiune transversala S10 - S10, rau Arges, loc.Leordeni, jud. Arges  
scara 1:200

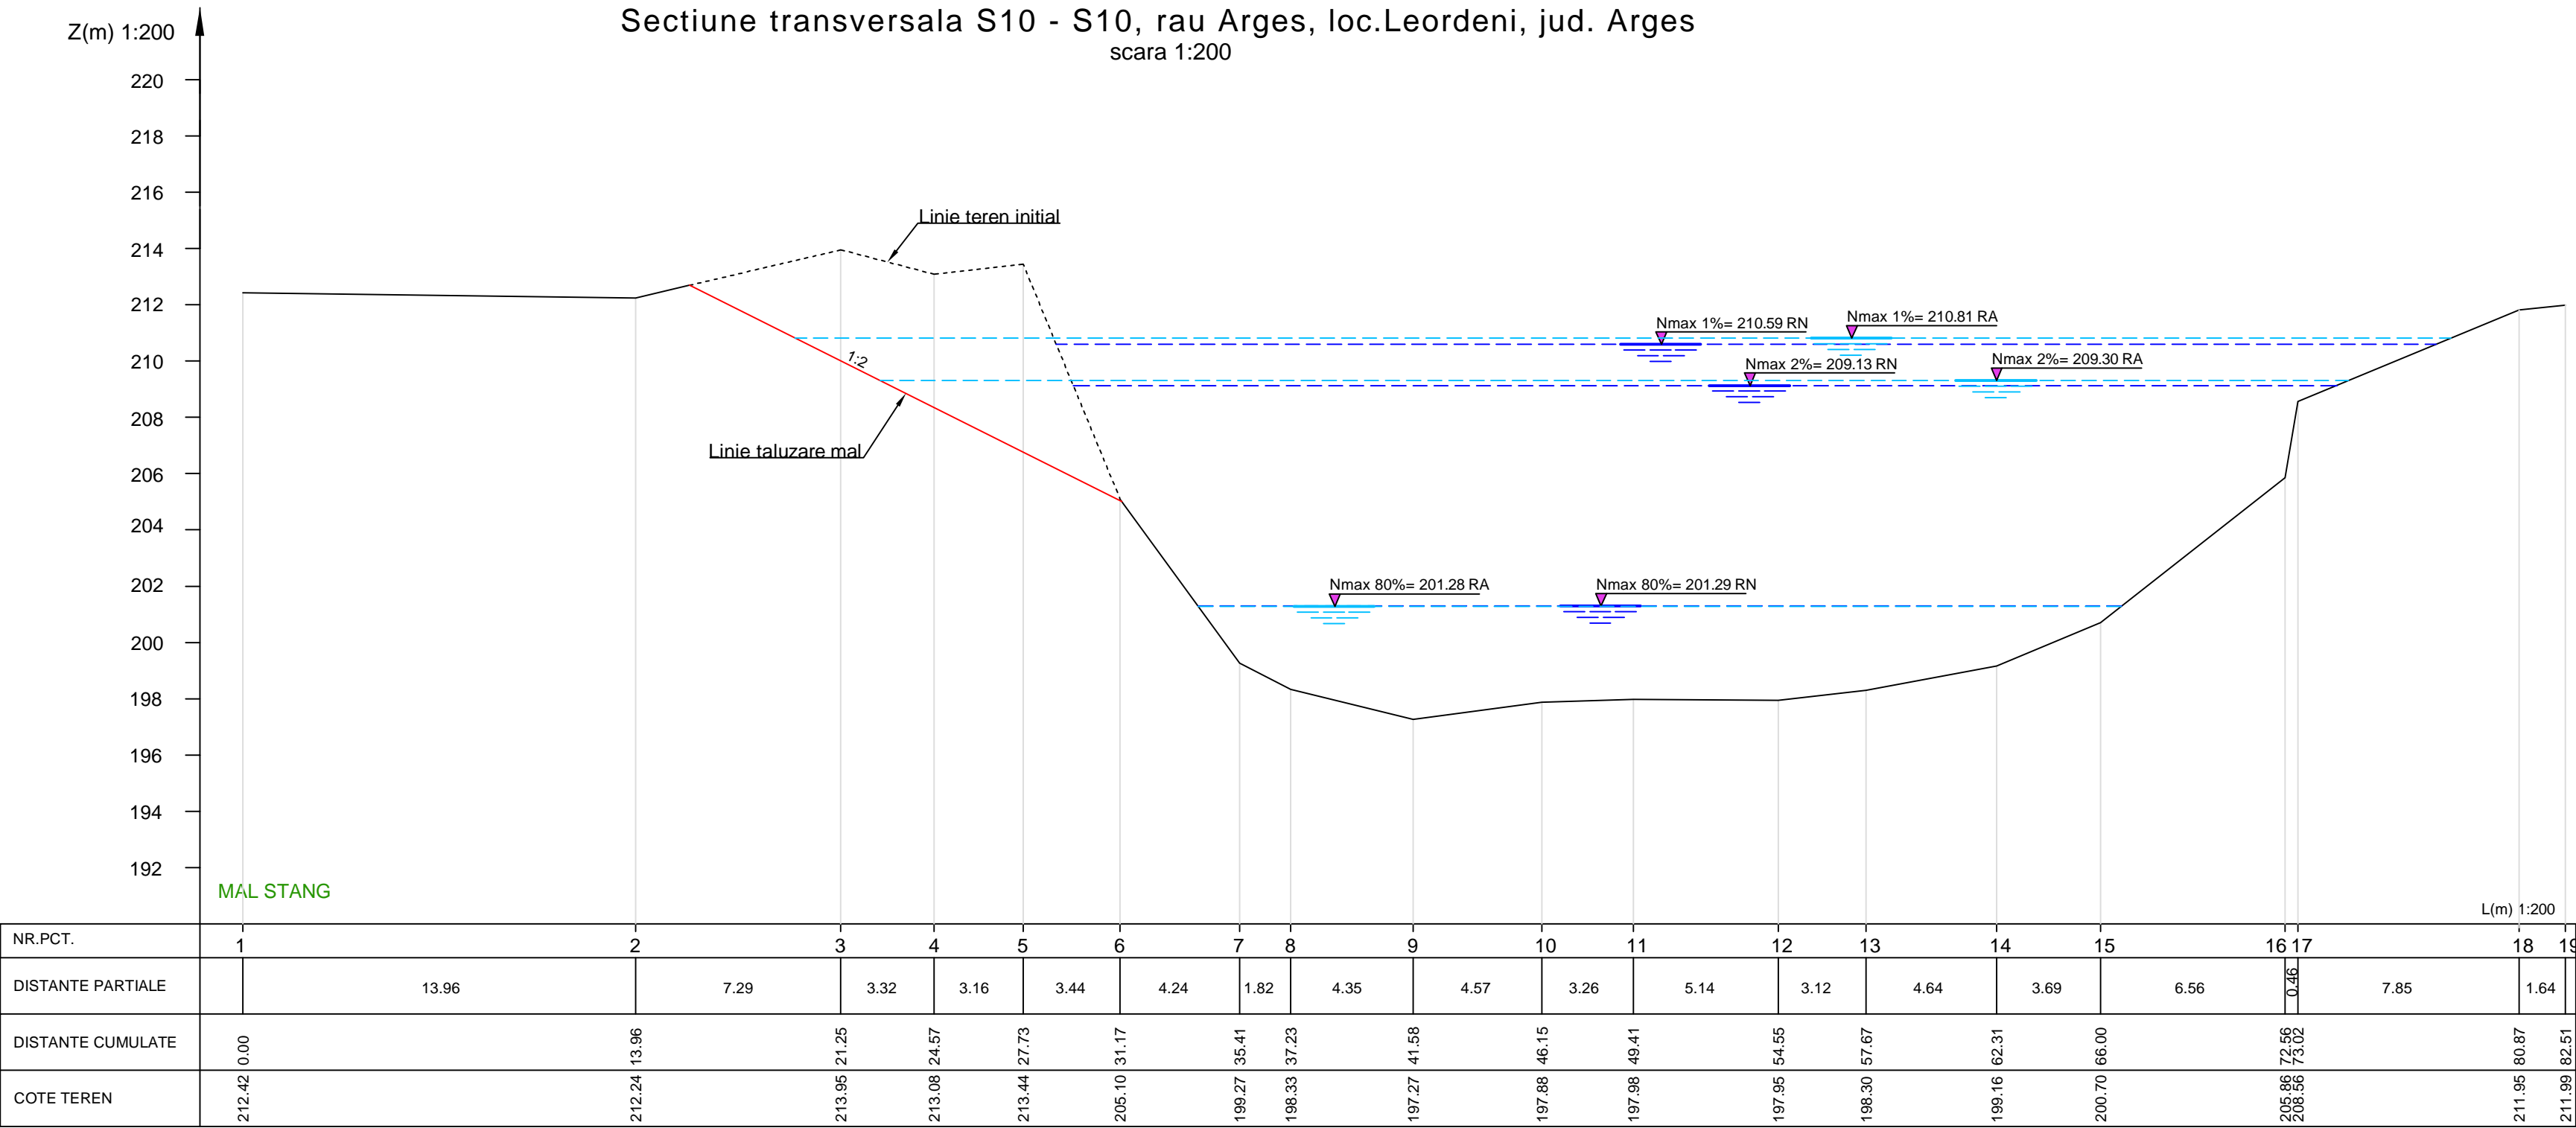

Verificator/Expert	Nume	Semnatura	Cerinta	Referat / Expertiza Nr. / Data
S.C. SNIF PROIECT S.A. Targoviste Numar de inmatriculare J15/925/2005			Beneficiar: CONPET S.A. PLOIESTI	
Specificatie	Nume	Semnatura	Scara: 1:200  Data: 2017	FAZA PT+CS
Sef proiect	Ing. Bobeica Ion			
Proiectat	Ing. Stefan Nicoleta			
Desenat	Ing. Stan-Mirea Irina			PI. nr. 25
			"Punere in siguranta traversare aeriana rau Arges, zona Ratesti, jud. Arges"	
			SECTIUNE TRANSVERSALA S10 - S10 rau Arges, loc. Leordeni, jud. Arges	