


Sectiune transversala S1 - S1, rau Arges, loc.Leordeni, jud. Arges
scara 1:200

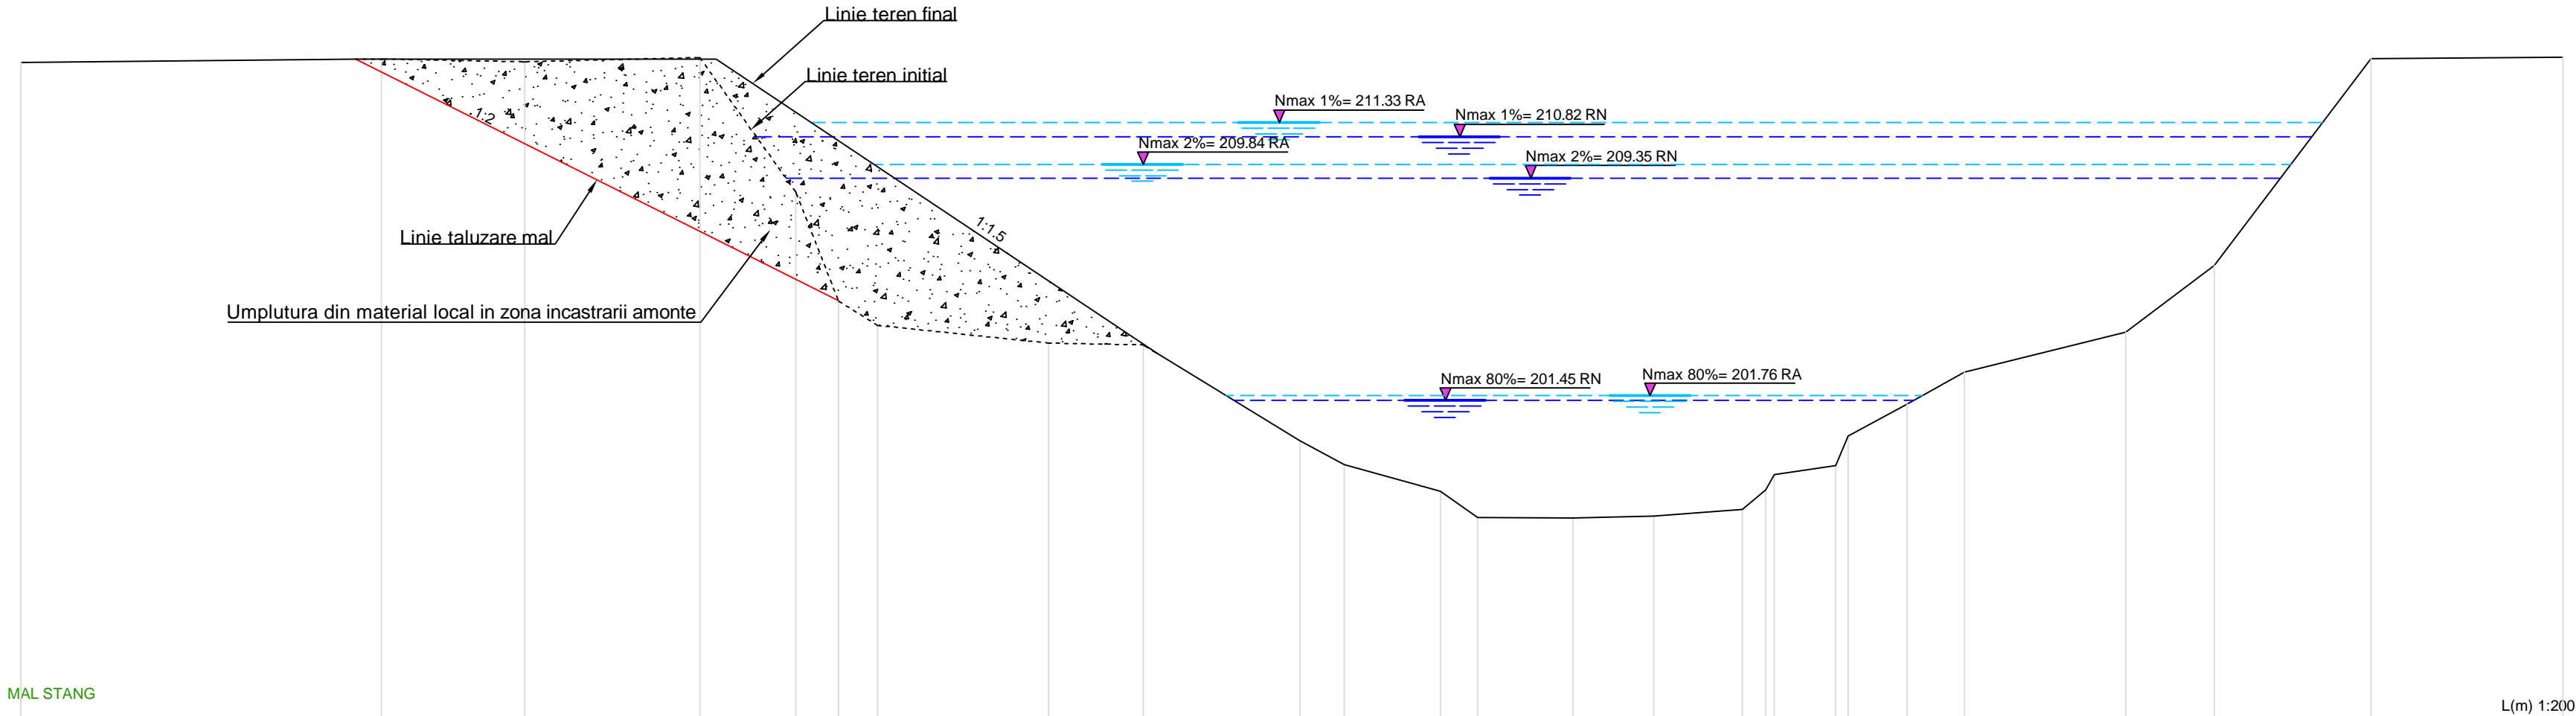

NR.PCT.	1	2	3	4	5	6	7	8	9	10	11	12	13	14	15	16	17	18	19	20	21	22	23	24	25	26
DISTANTE PARTIALE		12.83	5.09	6.23	3.41	1.53	1.39	6.08	3.36	5.57	1.58	3.42	1.33	3.38	2.88	3.15	0.82	0.33	2.18	0.44	2.11	2.03	5.74	3.15	5.57	6.83
DISTANTE CUMULATE	0.00	12.83	17.92	24.15	27.56	29.09	30.48	36.56	39.92	45.49	47.07	50.49	51.82	55.20	58.08	61.23	62.05	62.36	64.54	64.98	67.09	69.12	74.86	78.01	83.58	90.41
COTE TEREN	213.47	213.59	213.49	213.64	208.87	204.98	204.12	203.49	203.43	200.02	199.17	198.23	197.30	197.27	197.35	197.58	198.27	198.82	199.14	200.18	201.32	203.05	203.88	206.25	213.60	213.65

Verificator/ Expert	Nume	Semnatura	Cerinta	Referat / Expertiza Nr. / Data
S.C. SNIF PROIECT S.A. Targoviste Numar de inmatriculare J15/925/2005				Beneficiar: CONPET S.A. PLOIESTI
Specificatie	Nume	Semnatura	Scara: 1:200	"Punere in siguranta traversare aeriana rau Arges, zona Ratesti, jud. Arges"
Sef proiect	Ing. Bobeica Ion			
Proiectat	Ing. Stefan Nicoleta		Data: 2017	SECTIUNE TRANSVERSALA S1 - S1 rau Arges, loc. Leordeni, jud. Arges
Desenat	Ing. Stan-Mirea Irina			
				Pr. nr. 349
				Pl. nr. 9