


PLAN DE SITUATIE SI PROFIL LONGITUDINAL


H-1:200
SCARA\SCALE: V-1:200

LEGENDA

- Statie Topografica
- Stalp electric beton
- Panou electric
- Carinul gaze
- Borna
- Borna cabluri electrice
- Rasufloare gaze
- Ventil gaze
- Punct topo
- Piza potential
- Borna schimbare directie
- Copac
- Pichet conducta
- Margine drum
- Acoustament
- Limita proprietate
- Limita padure
- Alte conducte/retele
- Conducta existenta
- Conducta proiectata
- Culpoar de lucru
- Conducta protectiata

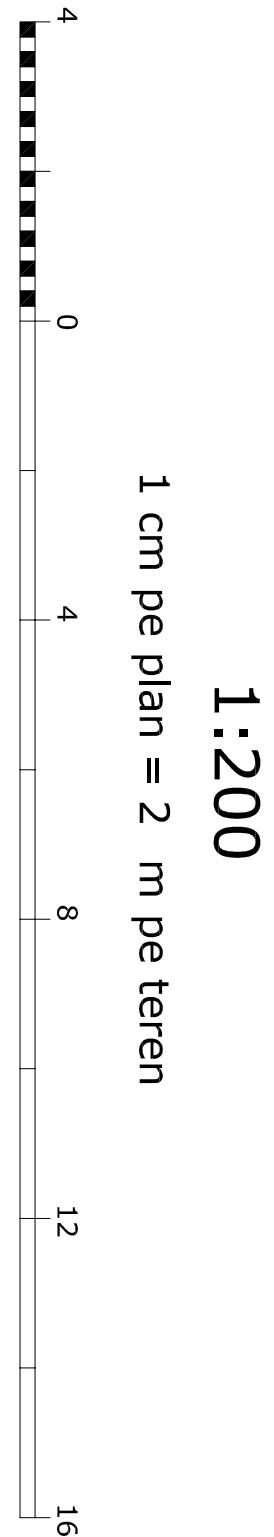

SISTEM DE PROIECTIE STEREO-70/SYSTEM OF PROJECTION "STEREO 70"
PLAN DE REFERINTA MAREA NEAGRA 1975/SYSTEM OF LEVEL "BLACK SEA 1975"

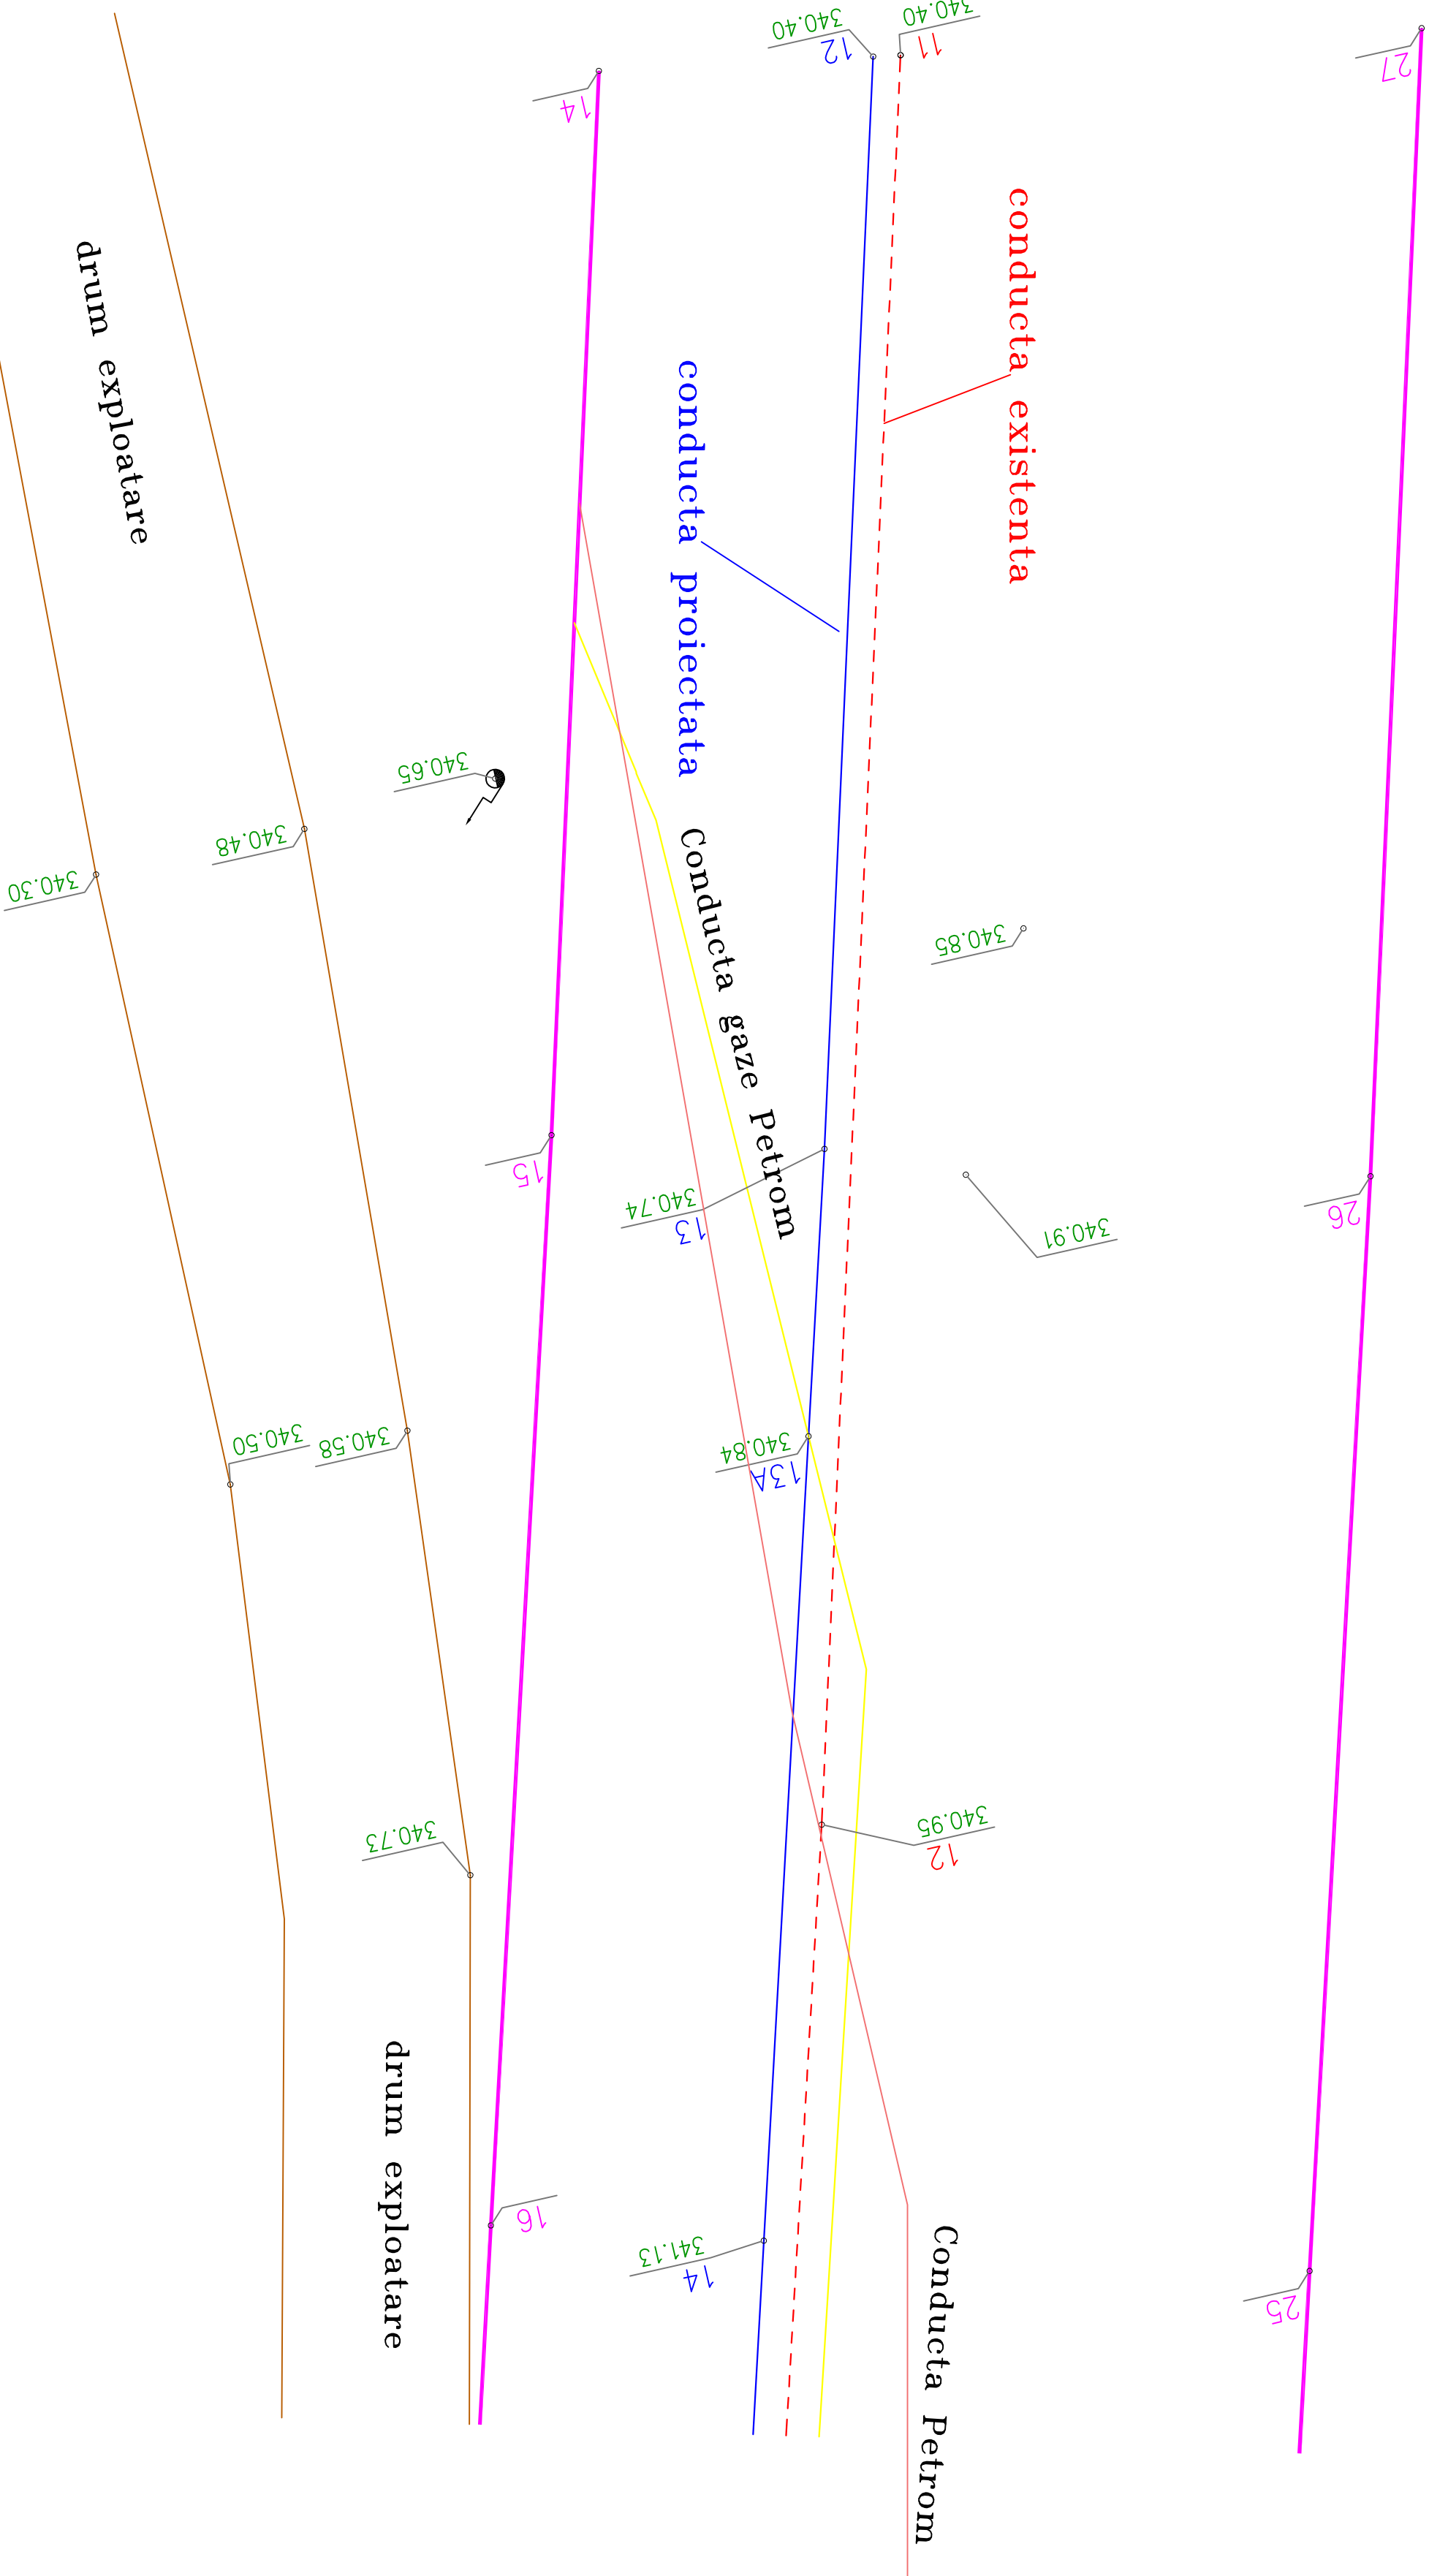

TUB PROTECTIE
Dn 406MM - L = 15M

Conducta gaze Petrom

Conducta Petrom

Nr. Pct.	Coordonate pct.de contur		Lungimi laturi D(i,i+1)
	X [m]	Y [m]	
12	365691.469	478696.776	20.000
13	365710.764	478702.039	5.263
13A	365715.826	478703.479	14.737
14	365730.001	478707.513	

Lungime orizontala DETALIU = 40.00m

NUMAR PUNCT	12	13	13A	14
COTE EXISTENTE	340.40	340.74	340.84	341.13
DISTANTE PARTIALE	20.00	5.26	14.74	
DISTANTE CUMULATE	0.00	20.00	25.26	40.00
DISTANTE INCLINATE CUMULATE	0.00	20.00	25.27	40.01

VERIFICATOR	NUME	SEMNATURA	CERINTA	REFERAT NR. / DATA	
PROIECTANT GENERAL: DIMONU I.R. RADU ALEXANDRU			Scara	Beneficiar:	Proiect nr.
INTERPRENDERE INDIVIDUALA			1/200	CONFET S.A.	C-08/2017
Titlu proiect:					Faza:
INLOCUIRE CONDUCTE GAZE 10% PT ORLESTI - POIANA LACULUI, L-295 M ZONA IZLAZ NEGREA - POIANA LACULUI, JUDET ARGES					PT+CS+DE
SEF PROIECT	NUME	SEMNATURA			Forma
PROIECTAT	A. Dimonu				594X932
DESEINAT	R. Cocarjan		Data	Titlu plansa:	Planşa nr
	R. Cocarjan		01/2018	DETALIU INTERSECIE CONDUCTA PETROM	C-08-107