
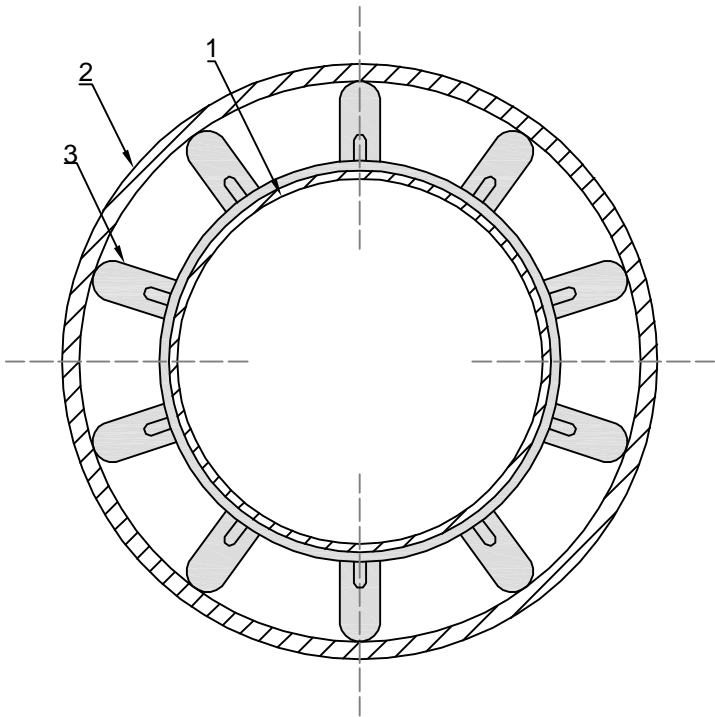


PROTECTIE CONDUCTA TITEI Ø 10 3/4" CU TUB PROTECTOR Ø 16"

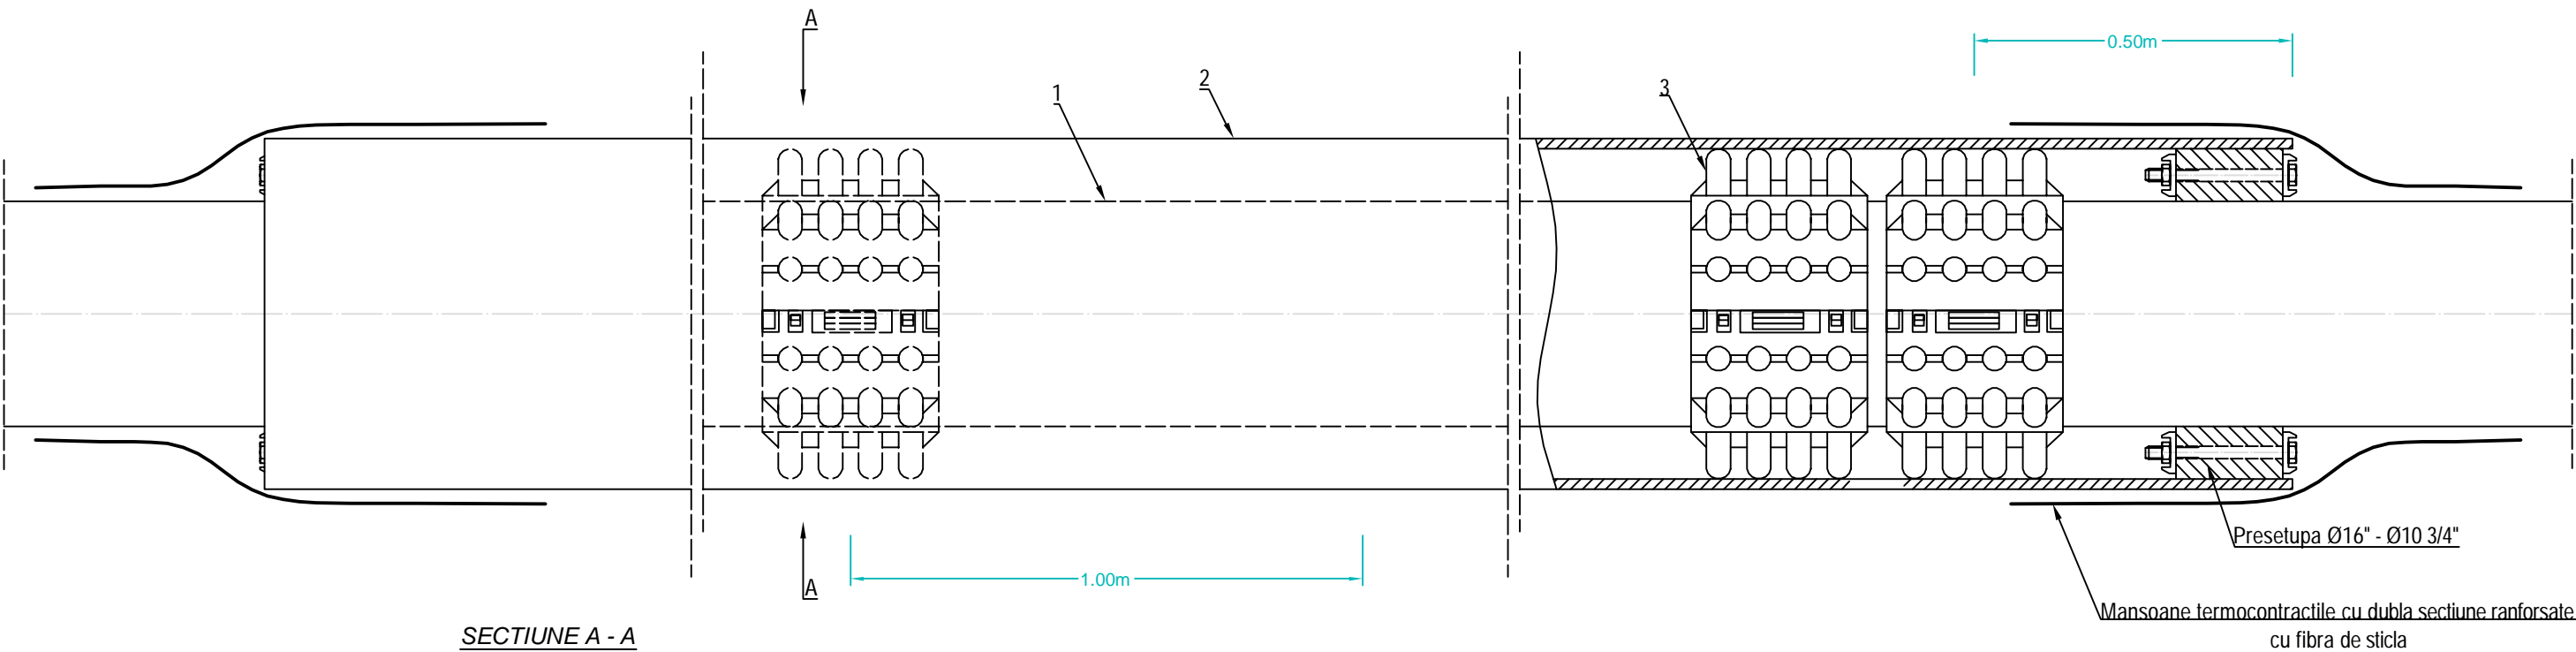

LEGENDA:

- ① Conducta otel Ø10 3/4"
- ② Tub protector Ø16"
- ③ Inele distantiere ALTA tip M/N Ø16" / Ø10 3/4"

NOTA:

La executie se vor respecta urmatoarele normative:
- SR 7335/6-86 protectie anticoroziva constructii ingropate protejarea conductelor la subtraversare
- STAS 7335/3-86 protectie anticoroziva izolarea exteriora a conductelor de otel
- Inelele distantiere se monteaza la distanta de 1.0m intre ele. La capete se monteaza cate doua la distanta de 0.50m fata de capat tub protector.

Verificator/ Expert	Nume	Semnatura	Cerinta	Referat / Expertiza Nr. / Data	
S.C. SNIF PROIECT S.A. Targoviste Numar de inmatriculare J15/925/2005			Beneficiar: CONPET S.A. PLOIESTI		Pr. nr. 354/2018
Specificatie	Nume	Semnatura	Scara:	"A: Inlocuire tronson de conducta de titei Ø10 3/4" F1 Ticleni-Ploiesti, in zona localitatii Scaiosi, in teritoriul administrativ al comunei Orlesti, judetul Valcea - 300m, de la S.P.C. Scaiosi in continuare, pana la limita de Est a fermei zootehnice si B: Inlocuire tronson de conducta de titei Ø10 3/4" F2 Orlesti-Ploiesti (Refinaria Brazi), in zona localitatii Scaiosi, in teritoriul administrativ al comunei Orlesti, judetul Valcea - 300m, de la ventilii de sectionare situate in dreptul S.P.C. Scaiosi in continuare, pana la limita de Est a fermei zootehnice"	Faza PT+CS+DE
Sef proiect	Ing. Costea Paul				
Desenat	Ing. Radu Florin		Data: 2018		Pl. nr. 10
Proiectat	Ing. Costea Paul				