


Rezervor R5, R6

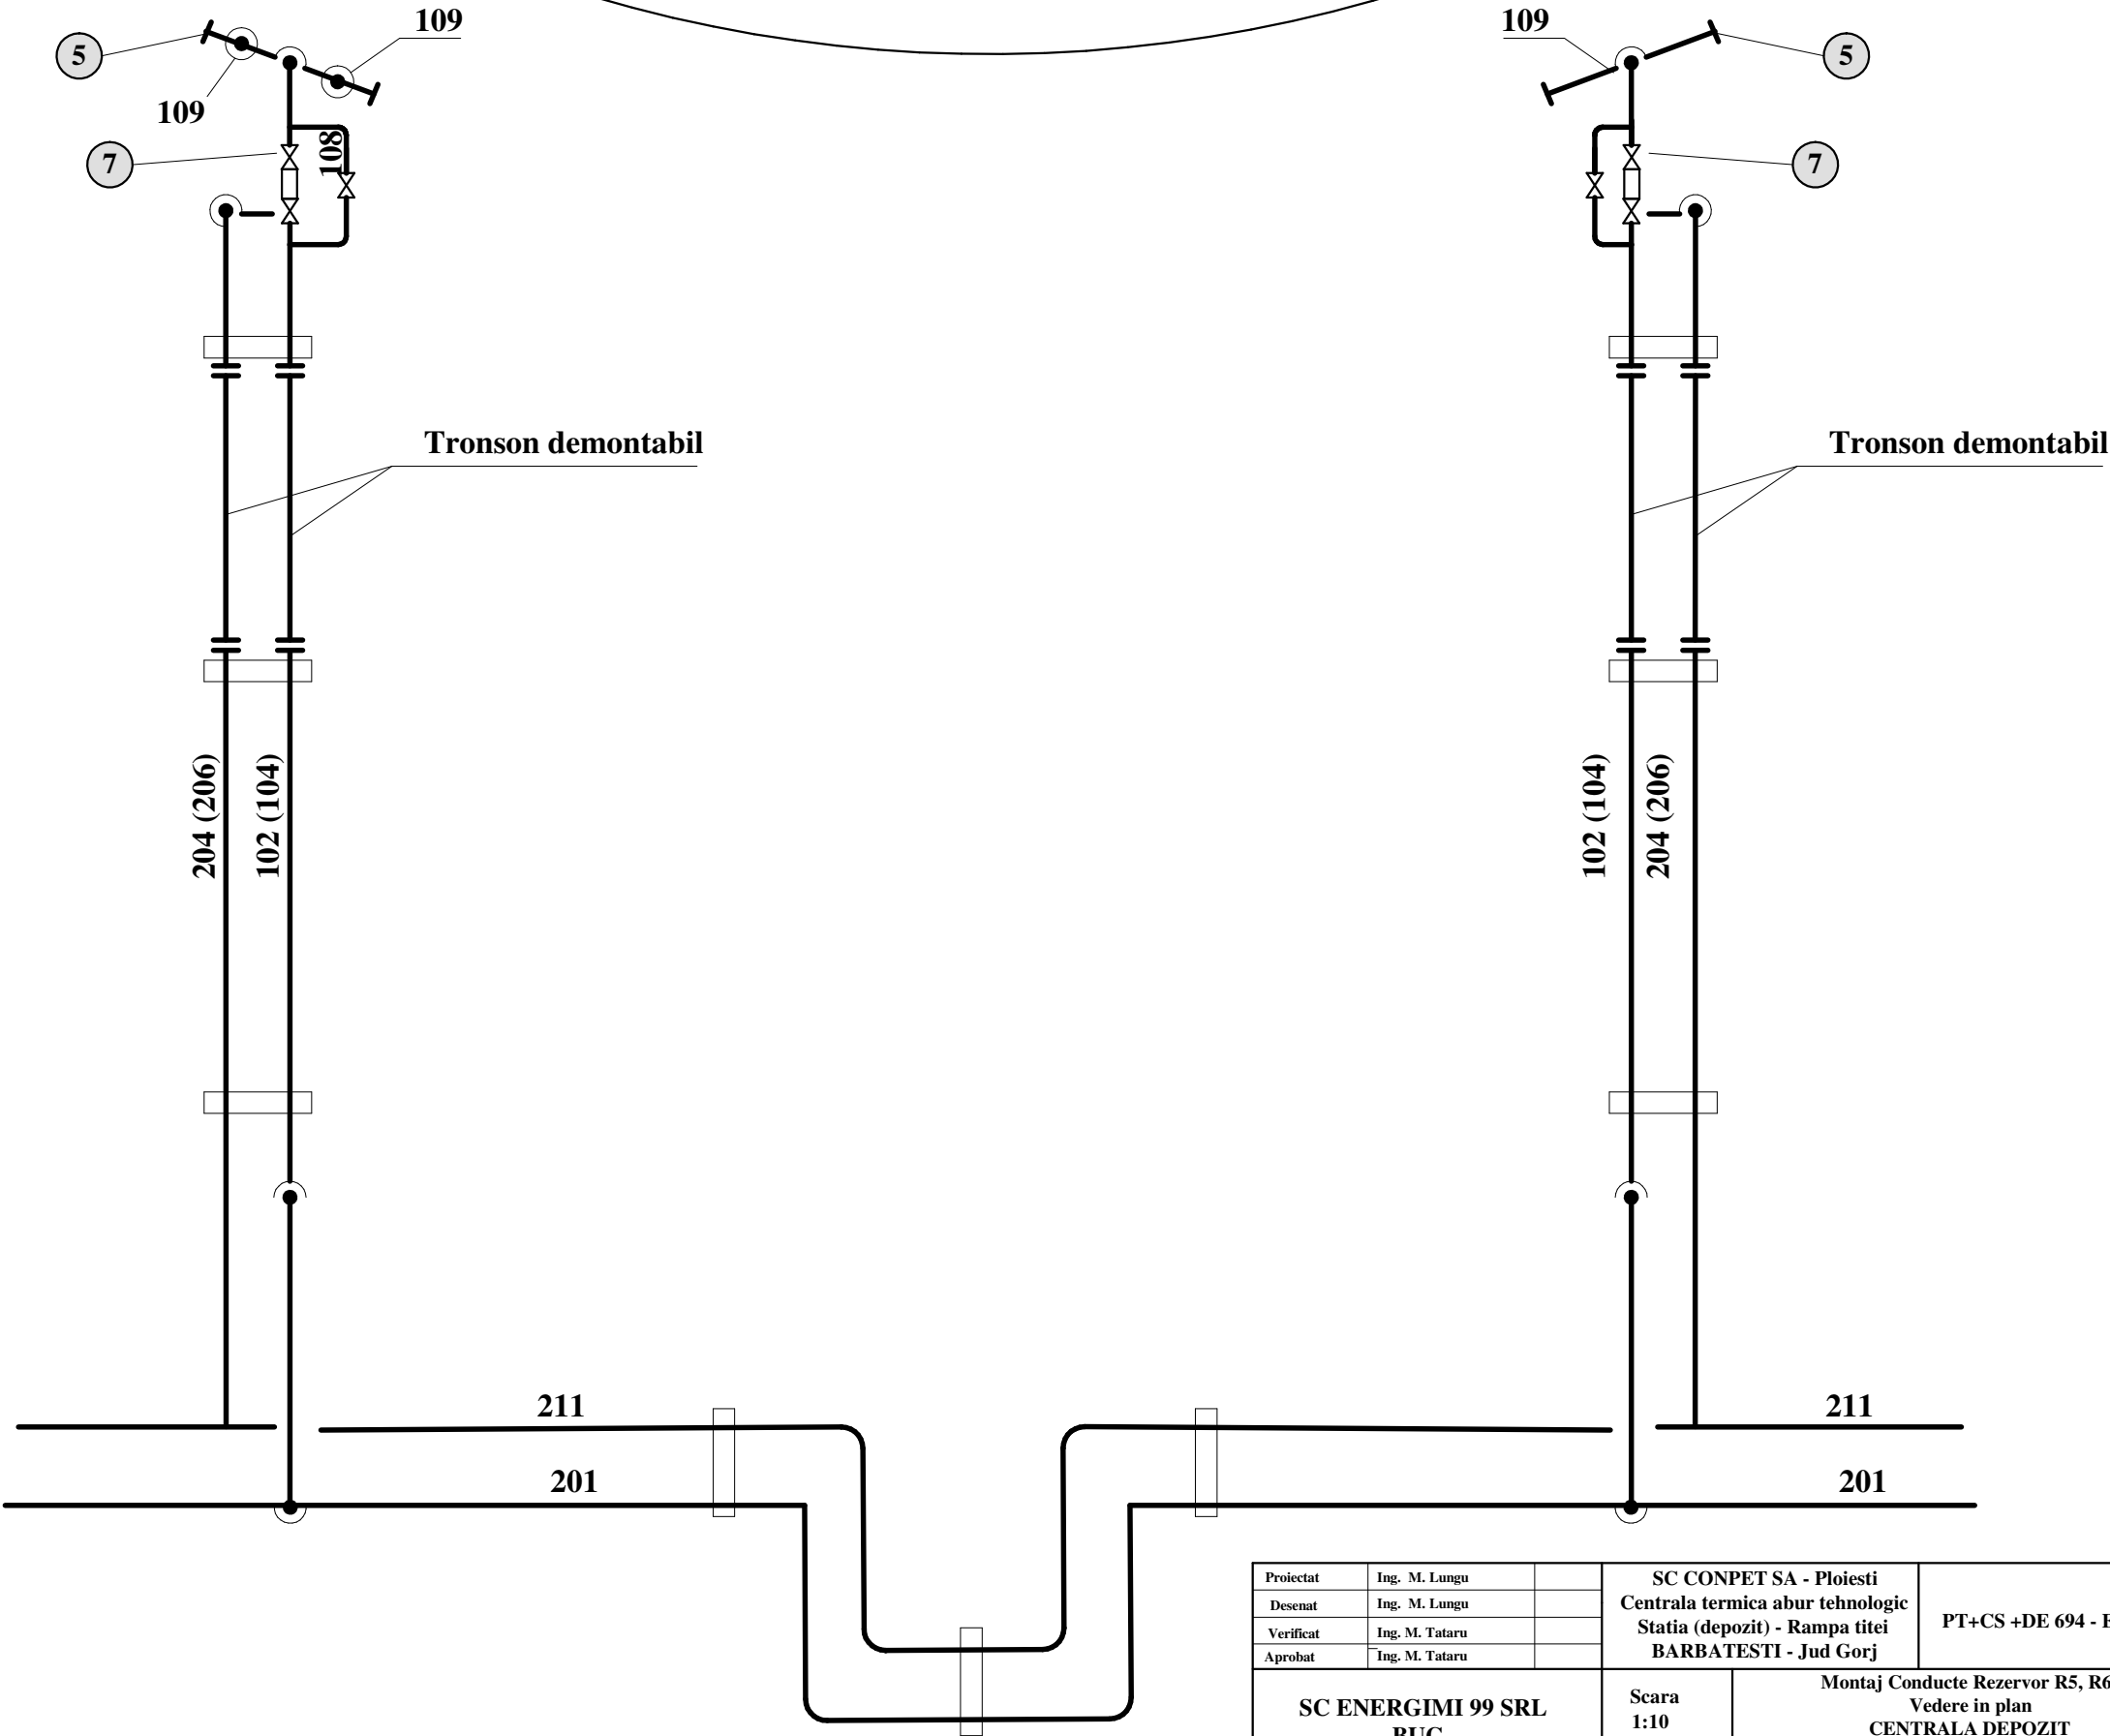

Proiectat	Ing. M. Lungu		SC CONPET SA - Ploiesti Centrala termica abur tehnologic Statia (depozit) - Rampa titei BARBATESTI - Jud Gorj	PT+CS +DE 694 - EN 08		
Desenat	Ing. M. Lungu					
Verificat	Ing. M. Tataru					
Aprobat	Ing. M. Tataru					
SC ENERGIMI 99 SRL BUC.			Scara 1:10	Montaj Conducte Rezervor R5, R6, Vedere in plan CENTRALA DEPOZIT		
			2018	OB II - RETELE EXTERIOARE		