


SECTIUNE LONGITUDINALA

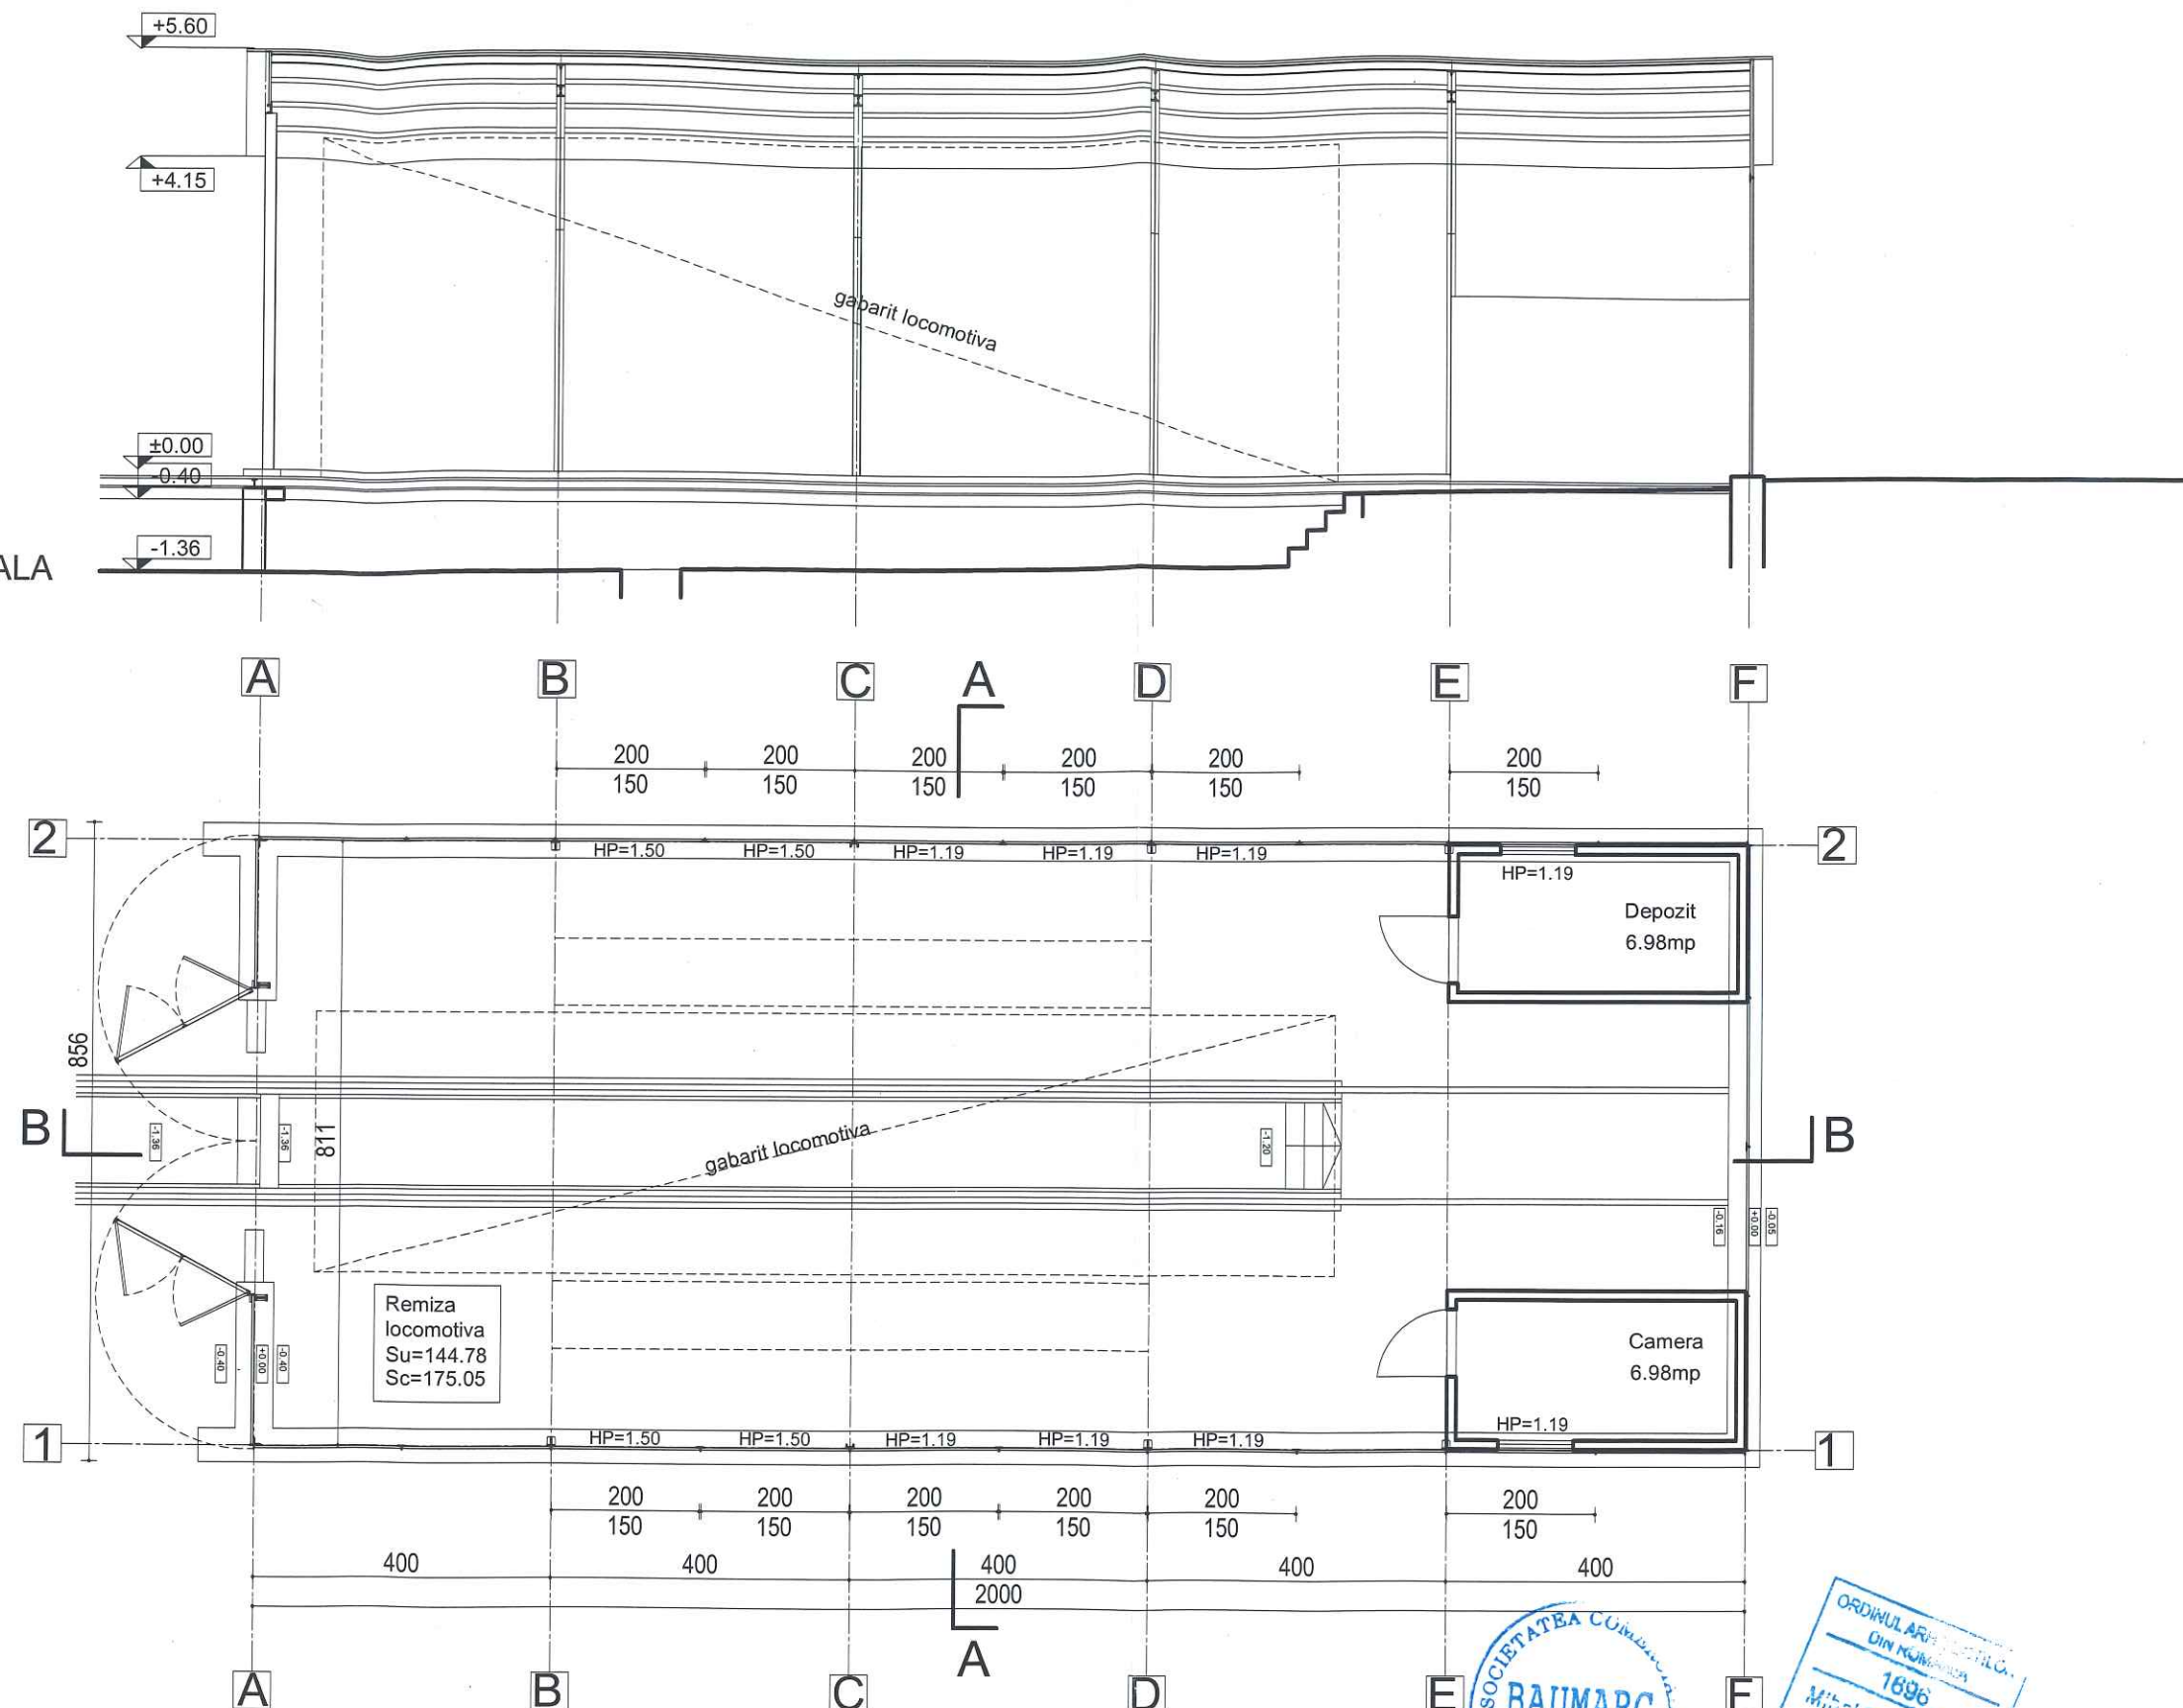

PLAN

BAUMARC PROJECT S.R.L.

Nr. R. Comert J40.23067.1994

Telefon / Fax 021 22 44 583

Elaborat	Nume	Semnatura	Scara
Sef proiect:	arh. Mihai EFTENIE		1:100
Sef colectiv:	arh. Mihai EFTENIE		Data:
Relevat	arh. Andrei LAZAR		09.2018
Verificat	arh. Mihai EFTENIE		

Beneficiar: CONPET S.A. PLOIESTI


Proiect: Sector Calareti - Statia Automatizata Calareti
REMIZA LOCOMOTIVA

Plansa: PLAN SI SECTIUNE LONGITUDINALA

Proiect nr.
1829-326BI

Faza:
EXPERTIZA

Plansa nr.
A02

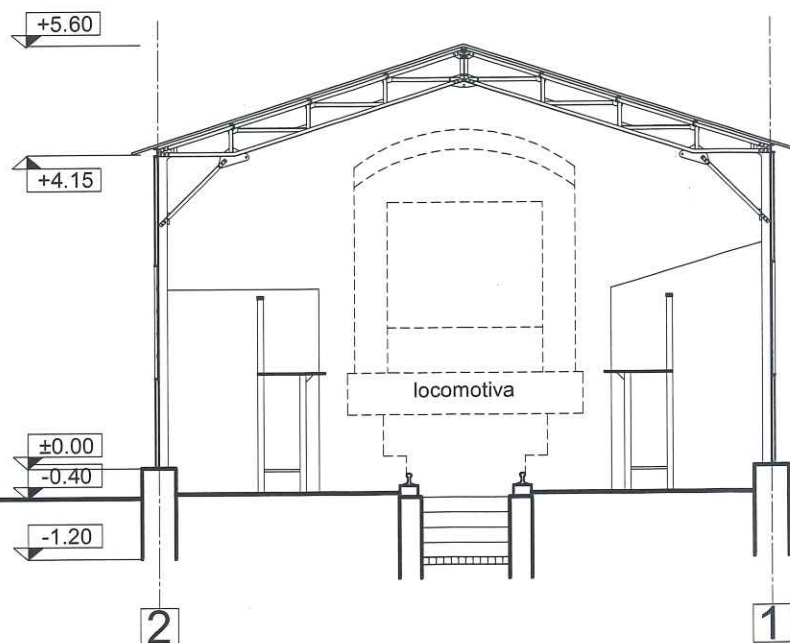

BAUMARC PROIECT

Nr. R. Comert J40.23067.1994

Telefon / Fax 021 22 44 563

Beneficiar:

CONPET S.A. PLOIESTI

Proiect nr.

1829-326BI

Elaborat

Nume

Semnatura

Scara

1:100

Proiect:

**Sector Calareti - Statia Automatizata Calareti
REMIZA LOCOMOTIVA**

Faza:

EXPERTIZA

Sef proiect:

arh. Mihai EFTENIE

Sef colectiv:

arh. Mihai EFTENIE

Relevat

arh. Andrei LAZAR

Verificat

arh. Mihai EFTENIE

Data:


09.2018

Plansa

SECTIUNE A-A

Plansa nr.

A03

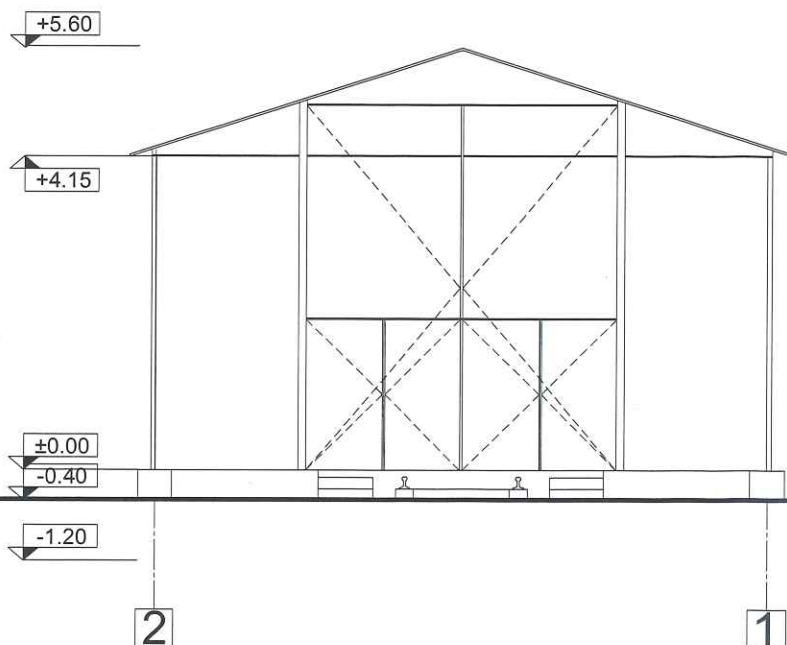


BAUMARC PROIECT

Nr. R. Comert J40.23067.1994

Telefon / Fax 021-2244563

BAUMARC PROJECT				Beneficiar	CONPET S.A. PLOIESTI	Proiect nr. 1829-326BI
Nr. R. Comert J40.23067.1994				Telefon / Fax 021-22 44 563		
Elaborat	Nume	Semnatura	Scara	Proiect	Sector Calareti - Statia Automatizata Calareti REMIZA LOCOMOTIVA	Faza: EXPERTIZA
Sef proiect:	arh. Mihai EFTENIE		1:100			
Sef colectiv:	arh. Mihai EFTENIE		Data:			
Relevat	arh. Andrei LAZAR		09.2018	Plansa	FATADA ACCES	Plansa nr. A04
Verificat	arh. Mihai EFTENIE					

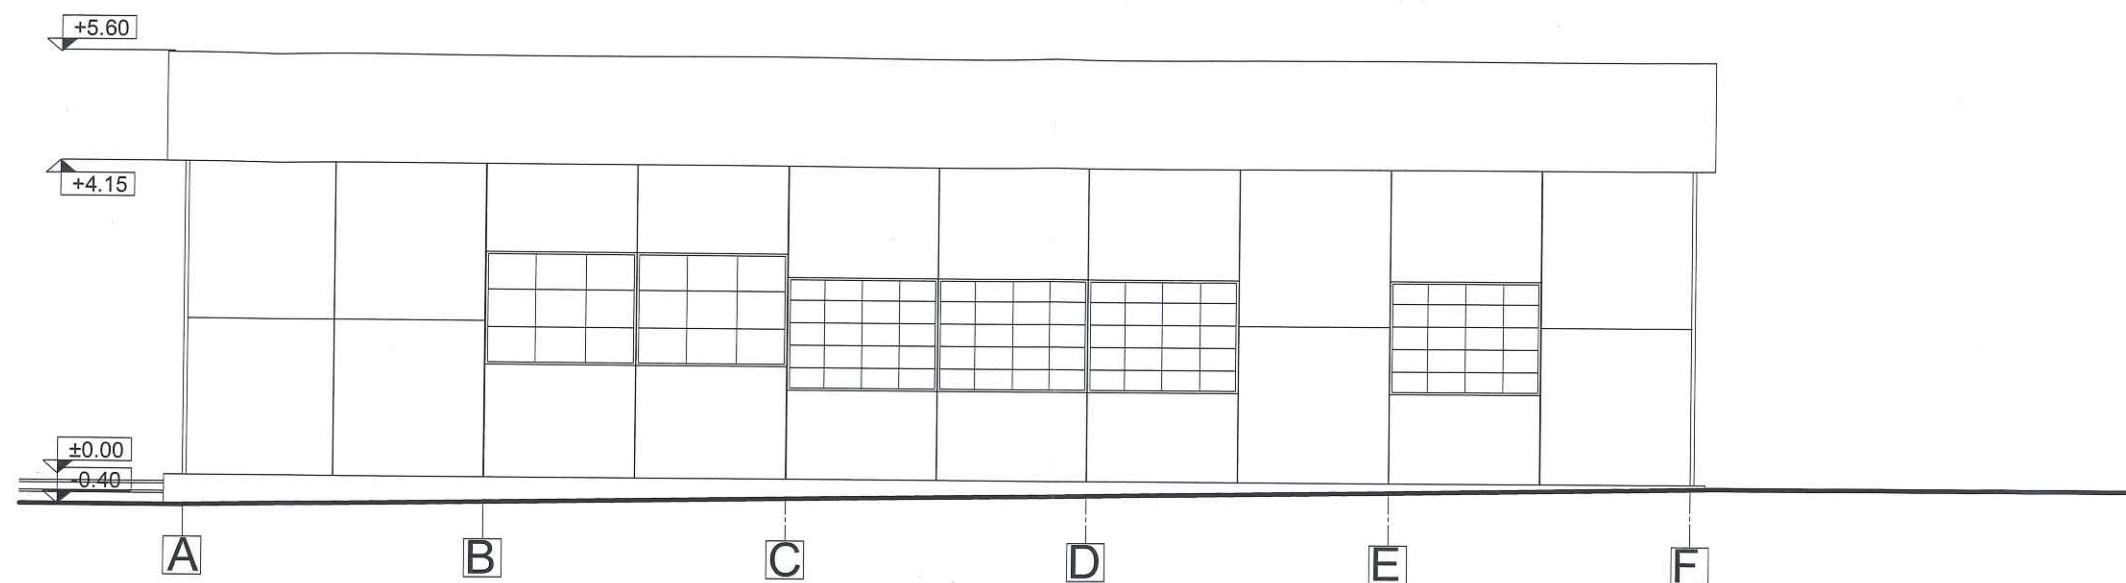

BAUMARC PROIECT Nr. R. Comert J40.23067.1994 Telefon / Fax 021 22 44 563				Beneficiar: CONPET S.A. PLOIESTI Proiect: Sector Calareti - Statia Automatizata Calareti REMIZA LOCOMOTIVA Plansa: FATADA LATERLA	Proiect nr. 1829-326BI Faza: EXPERTIZA Plansa nr. A05
Elaborat	Nume	Semnatura	Scara		
Sef proiect:	arh. Mihai EFTENIE		1:100		
Sef colectiv:	arh. Mihai EFTENIE		Data:		
Relevat	arh. Andrei LAZAR		09.2018		
Verificat	arh. Mihai EFTENIE				