


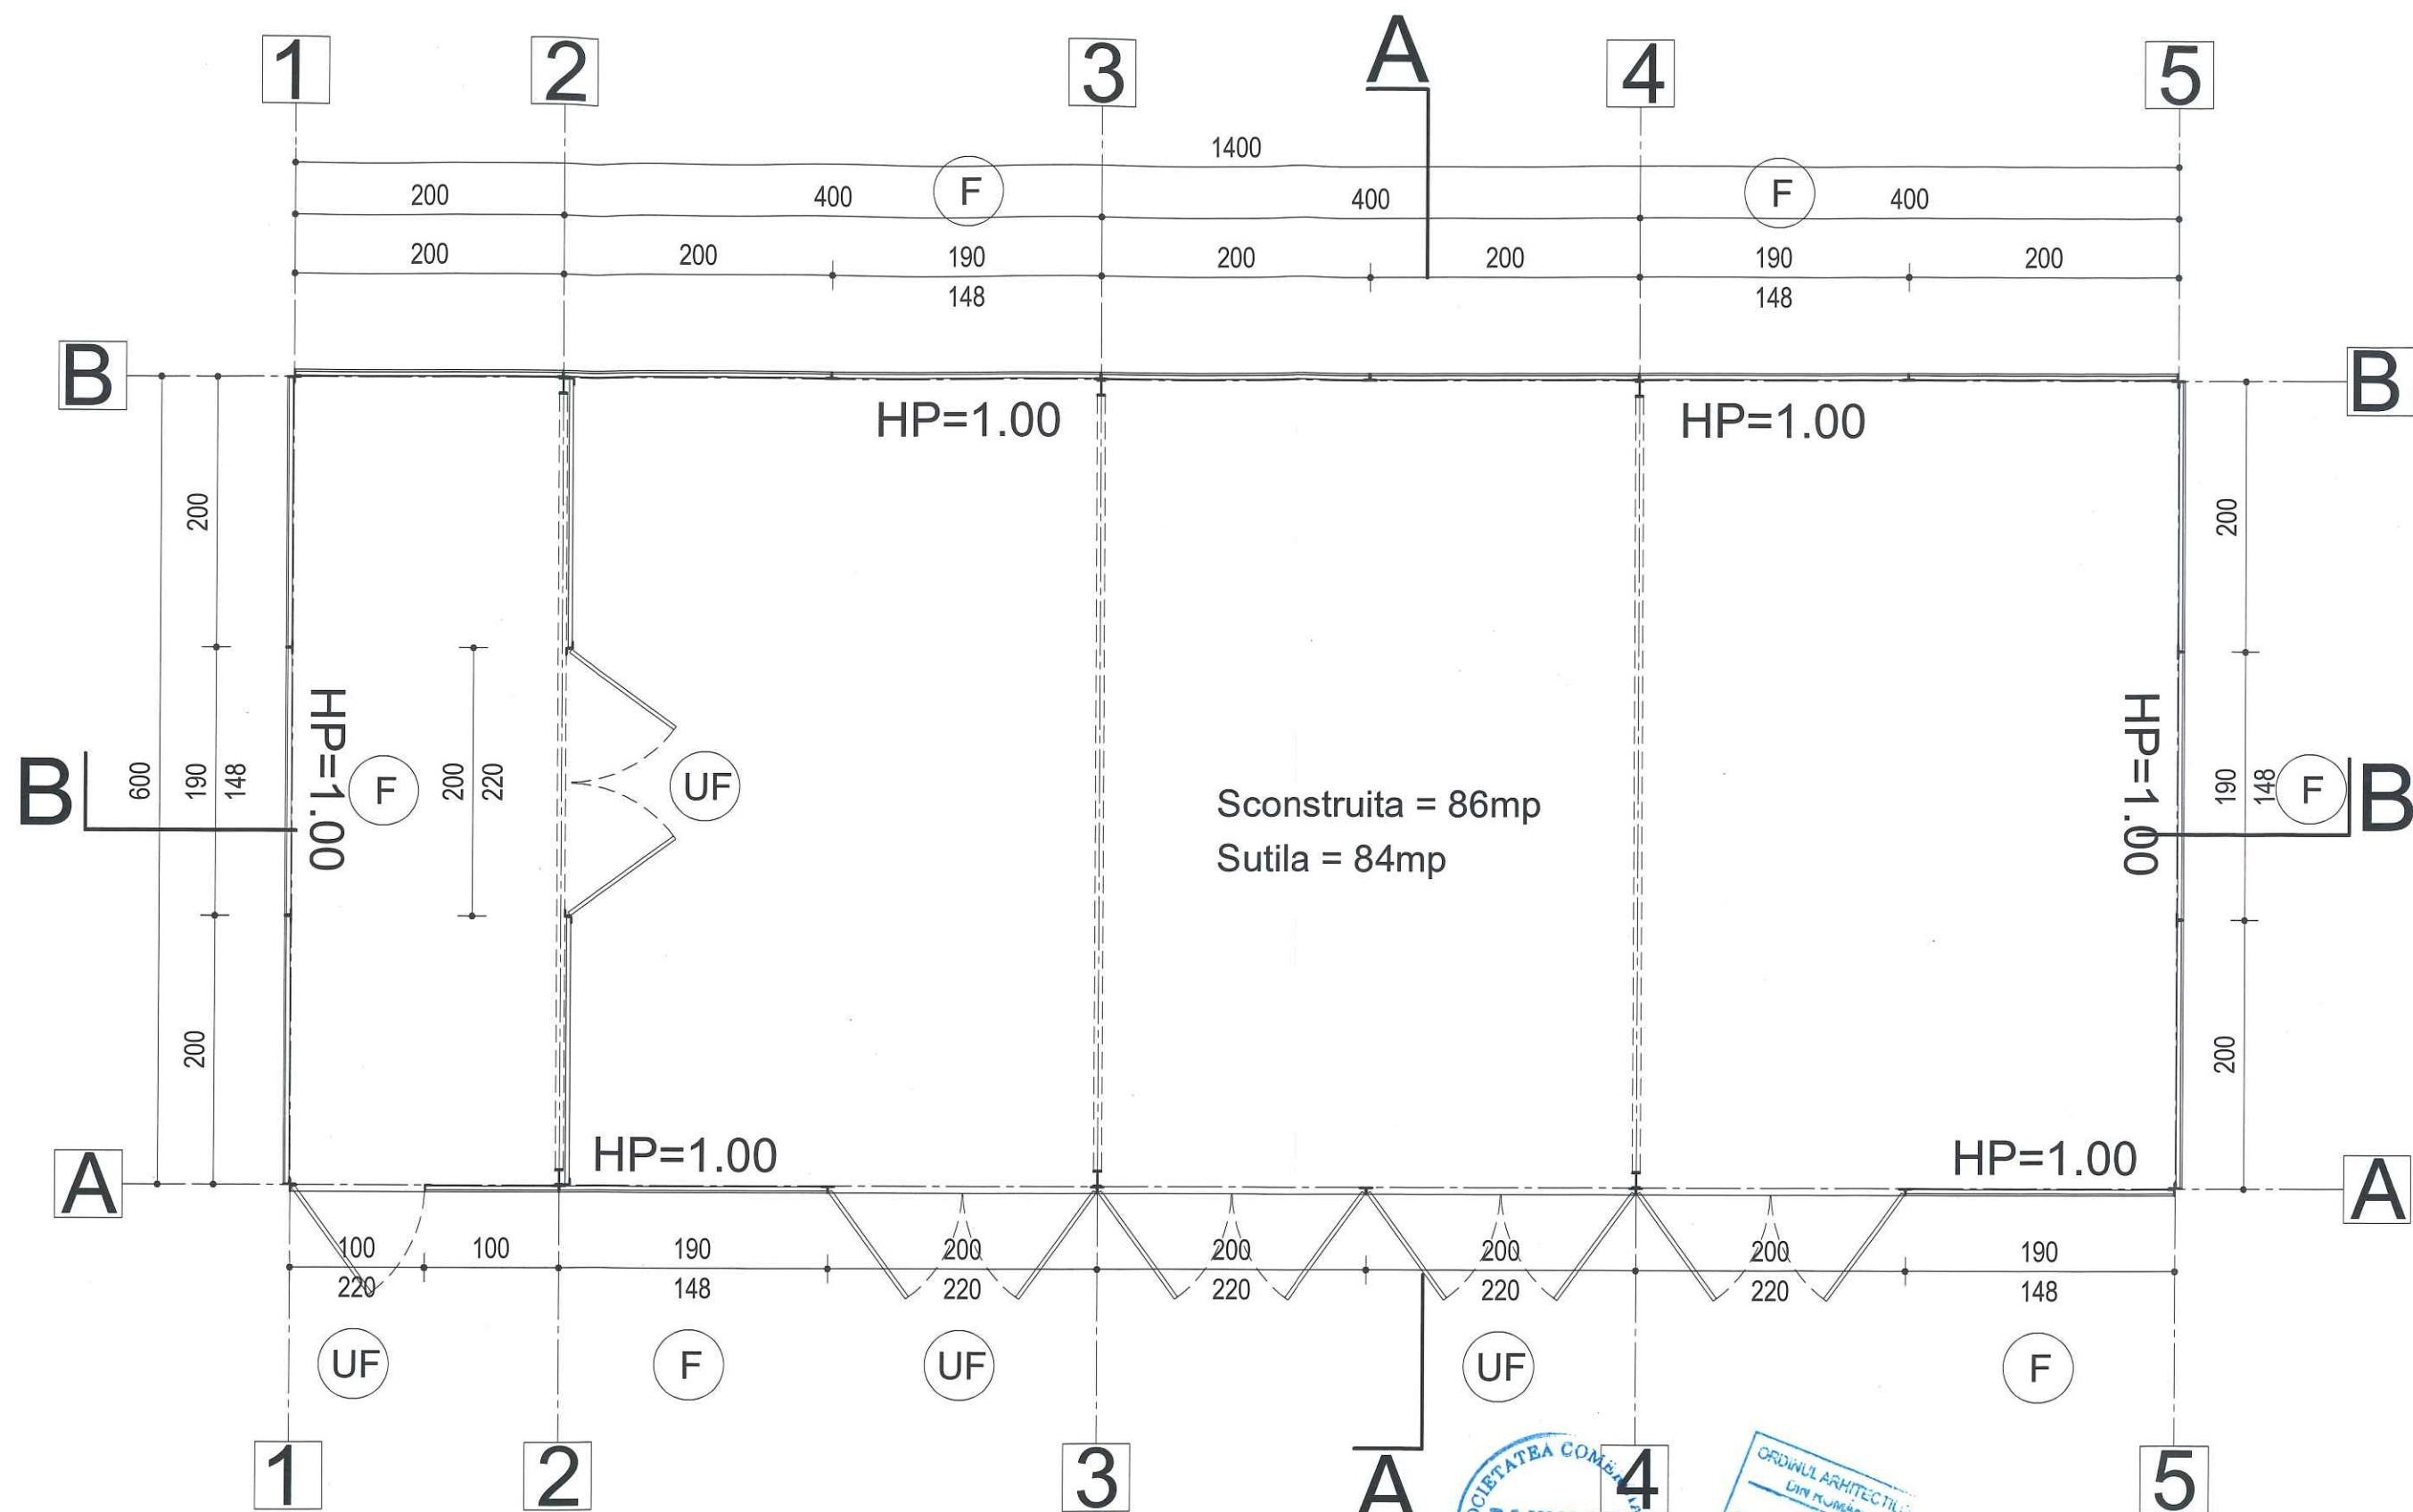


BAUMARC PROIECT

Nr. R. Comert J40.23067.1994

Telefon / Fax 021 22 44 563

Elaborat	Nume	Semnatura	Scara
Sef proiect:	arh. Mihai EFTENIE	<i>[Signature]</i>	1:50
Sef colectiv:	arh. Mihai EFTENIE		Data:
Relevat	arh. Andrei LAZAR		09.2018
Verificat	arh. Mihai EFTENIE		

Beneficiar:	CONPET S.A. PLOIESTI	Proiect nr.	1831-326BC1
Proiect:	Sector Ploiesti - Baicoi - Statia de pompare Baicoi - Baraca PSI	Faza:	EXPERTIZA
Plansa	PLAN	Plansa nr.	A02

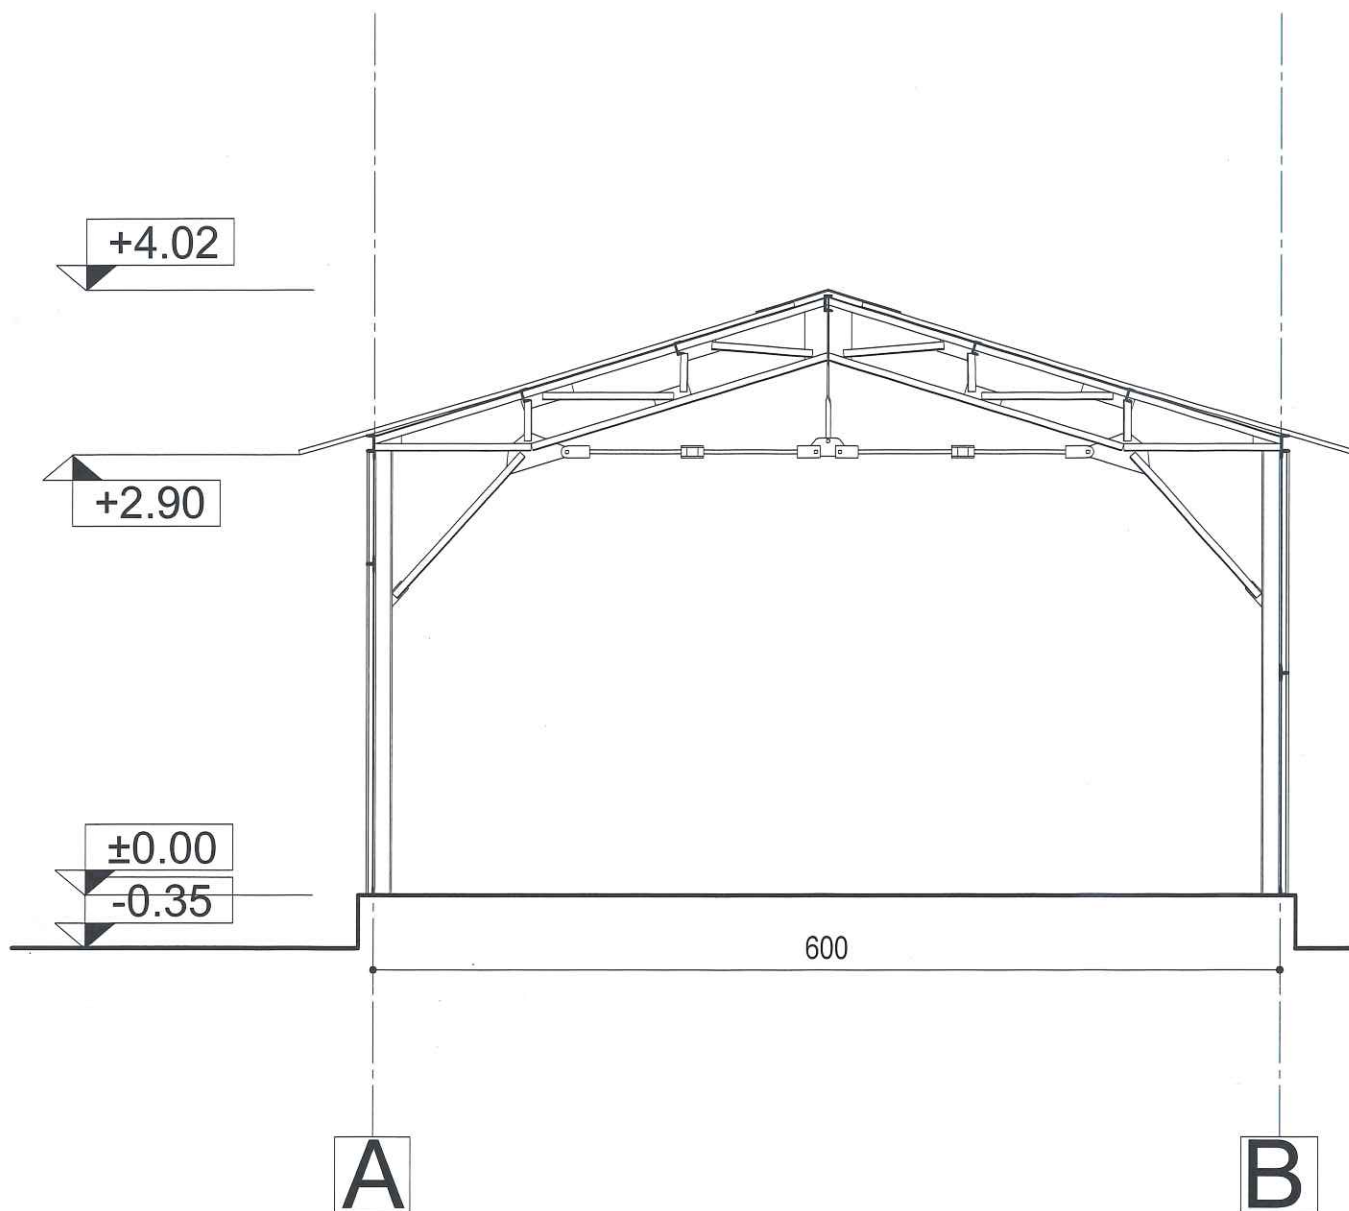

BAUMARC PROIECT

Nr. R. Comerț J40.23067.1994

Telefon / Fax 021 22 44 563

Beneficiar:

CONPET S.A. PLOIESTI

Proiect nr.

1831-326BC1

Elaborat	Nume	Semnatura	Scara
Sef proiect:	arh. Mihai EFTENIE		1:100
Sef colectiv:	arh. Mihai EFTENIE		Data:
Relevat	arh. Andrei LAZAR		09.2018
Verificat	arh. Mihai EFTENIE		

Proiect:

**Sector Ploiesti - Baicoi
- Statia de pompare Baicoi - Baraca PSI**

Plansa


SECTIUNE A-A

Faza:

EXPERTIZA

Plansa nr.

A03

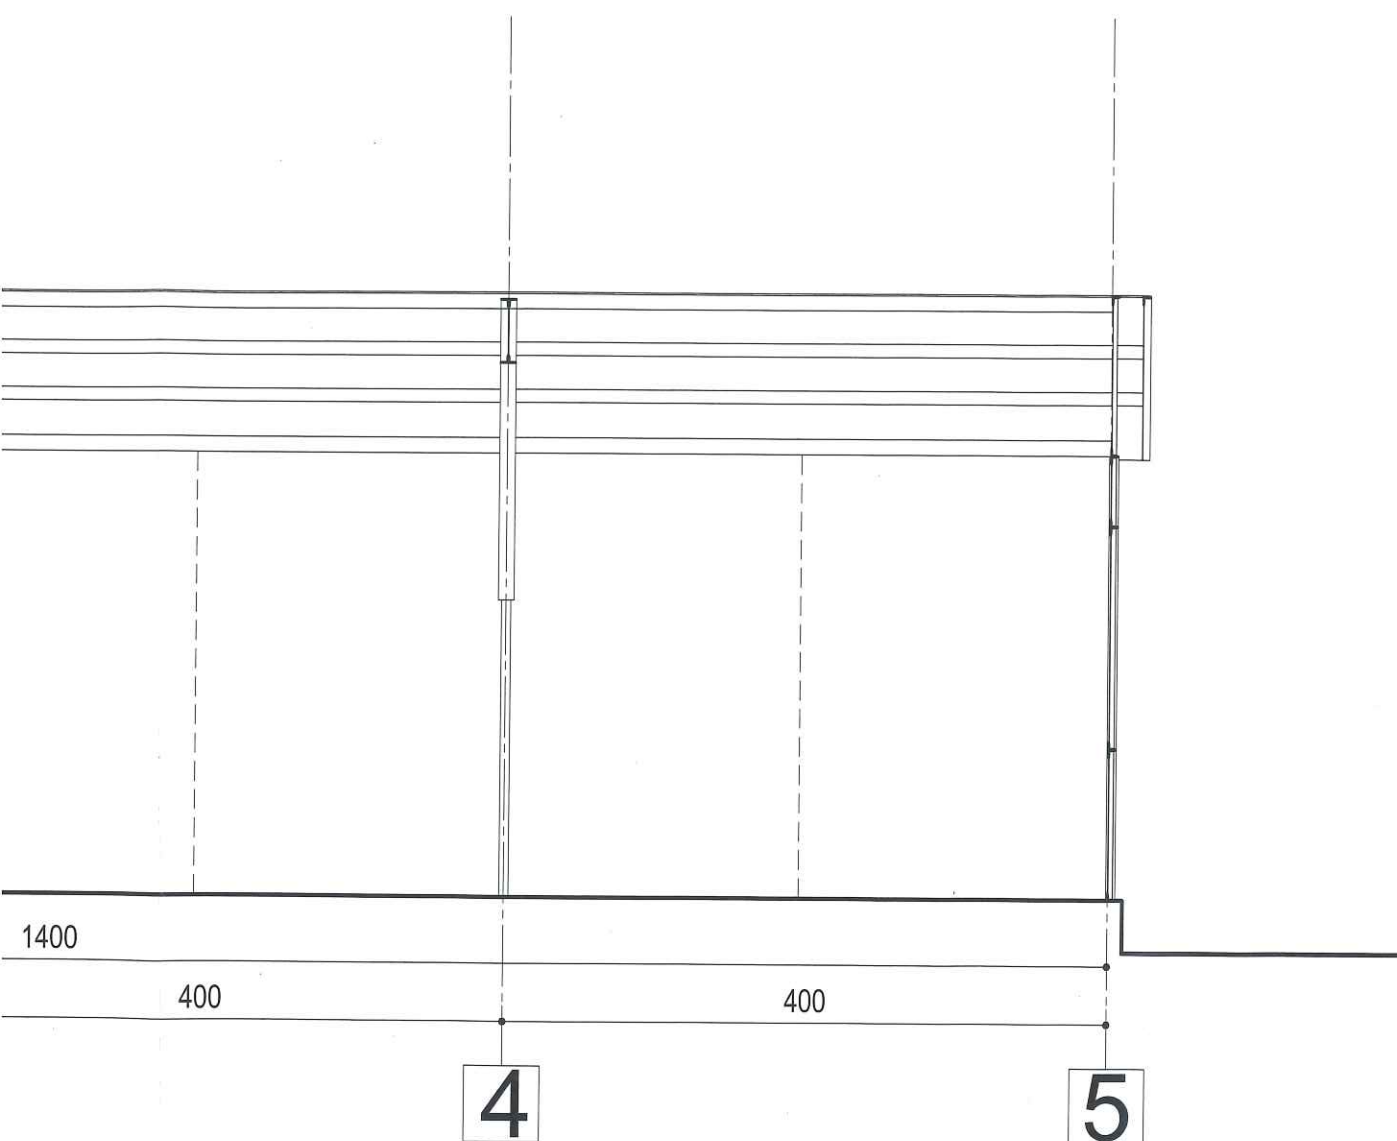

BAUMARC PROIECT Nr. R. Comert J40.23067.1994 Telefon / Fax 021 22 44 563				Beneficiar:	CONPET S.A. PLOIESTI	Proiect nr.	1831-326BC1
Elaborat	Nume	Semnatura	Scara	Proiect:	Sector Ploiesti - Baicoi - Statia de pompare Baicoi - Baraca PSI	Faza:	EXPERTIZA
Sef proiect:	arh. Mihai EFTENIE		1:50				
Sef colectiv:	arh. Mihai EFTENIE		Data:				
Relevat	arh. Andrei LAZAR		09.2018	Plansa	SECTIUNE P.P.	Plansa nr.	101



BAUMARC PROIECT

Nr. R. Comerț J40.23067.1994

Telefon / Fax 021 22 44 563

Elaborat	Nume	Semnatura	Scara
Sef proiect:	arh. Mihai EFTENIE		1:100
Sef colectiv:	arh. Mihai EFTENIE		Data:
Relevat	arh. Andrei LAZAR		09.2018
Verificat	arh. Mihai EFTENIE		

Beneficiar:

CONPET S.A. PLOIESTI

Proiect nr.

1831-326BC1

Proiect:

Sector Ploiesti - Baicoi
- Statia de pompare Baicoi - Baraca PSI

Faza:


EXPERTIZA

Plansa

FATADA LATERALA

Plansa nr.

A05

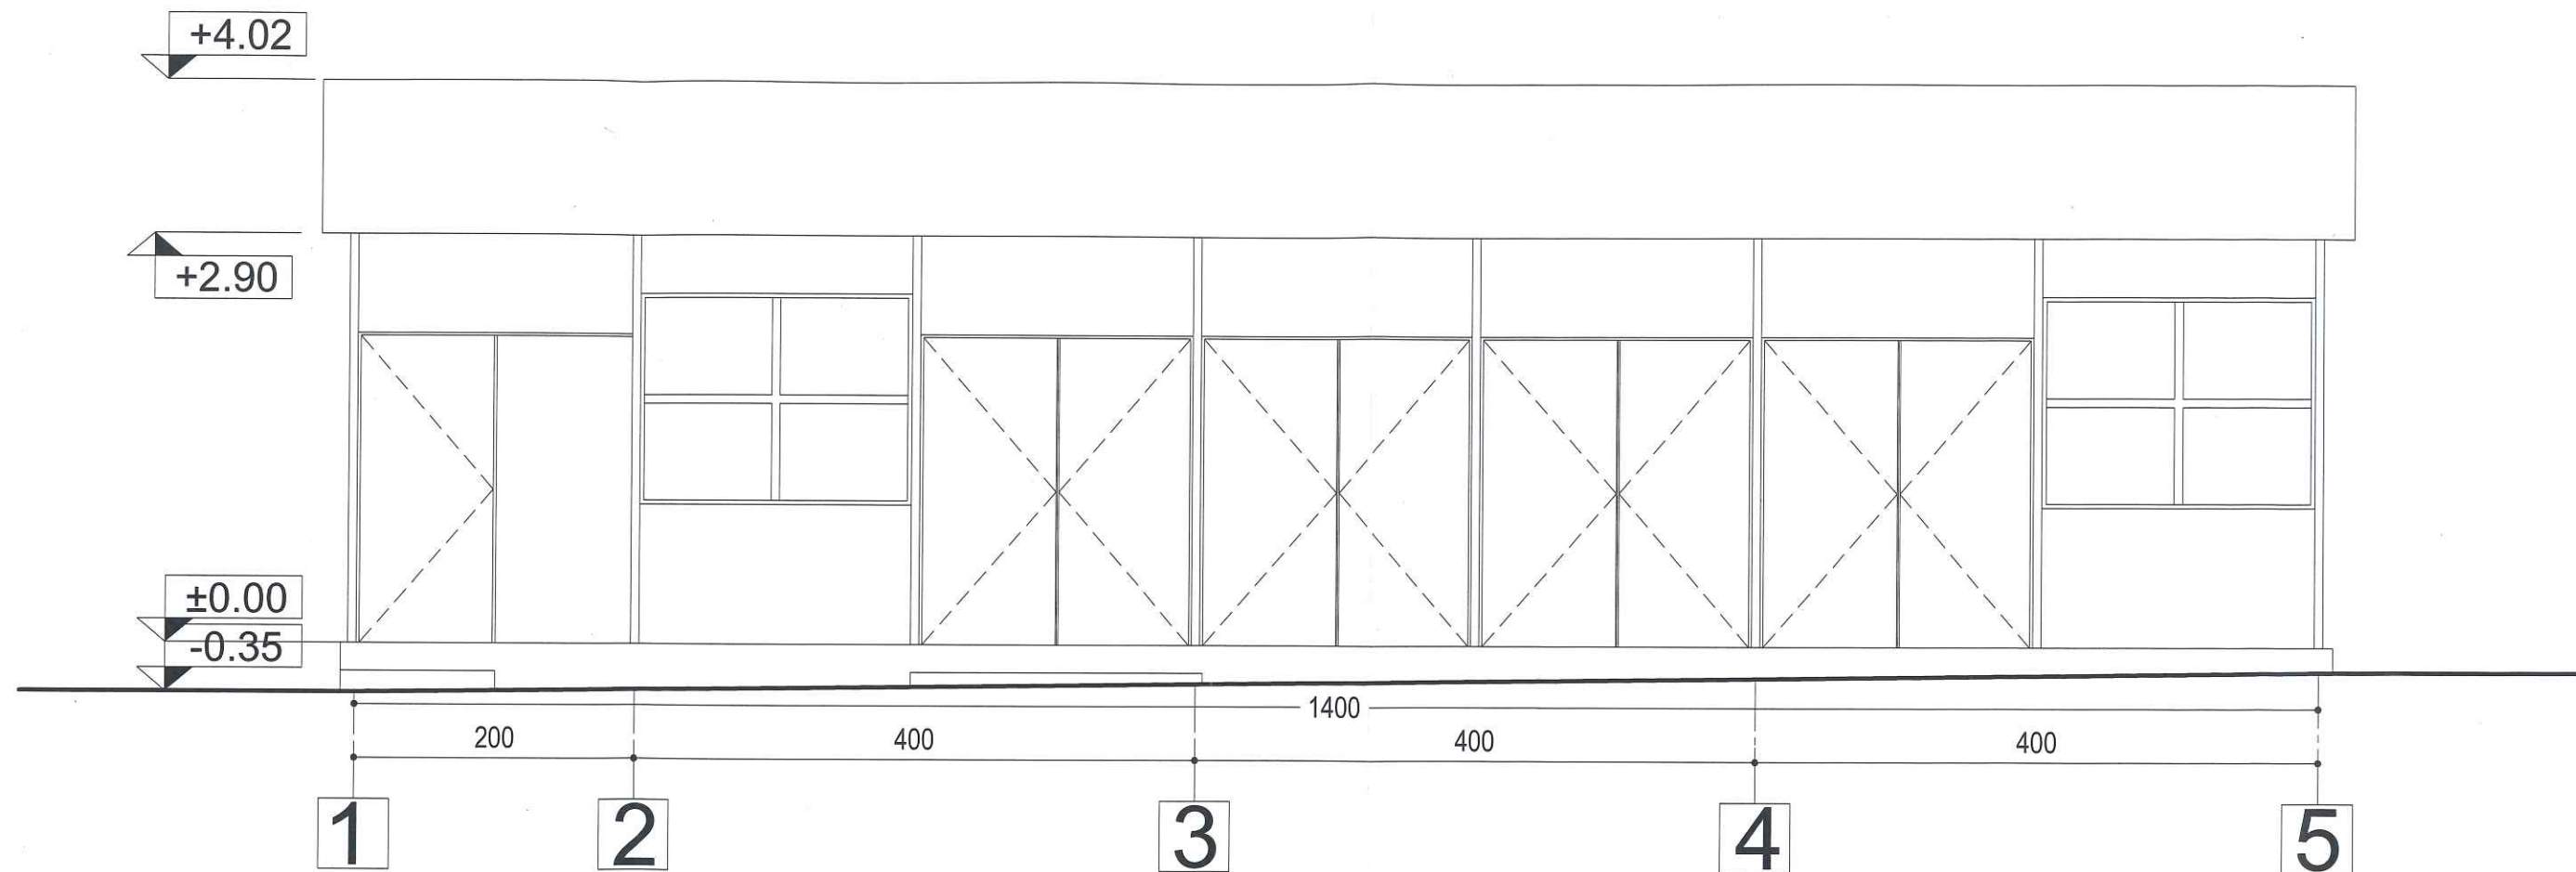

BAUMARC PROIECT Nr. R. Comert J40.23067.1994 Telefon / Fax 021 22 44 563				Beneficiar:	CONPET S.A. PLOIESTI	Proiect nr.	1831-326BC1
Elaborat	Nume	Semnatura	Scara	Proiect:	Sector Ploiesti - Baicoi	Faza:	EXPERTIZA
Sef proiect:	arh. Mihai EFTENIE		1:50	- Statia de pompare Baicoi - Baraca PSI		Plansa nr.	A06
Sef colectiv:	arh. Mihai EFTENIE		Data:				
Relevat	arh. Andrei LAZAR		09.2018	Plansa	FATADA PRINCIPALA		
Verificat	arh. Mihai EFTENIE						