




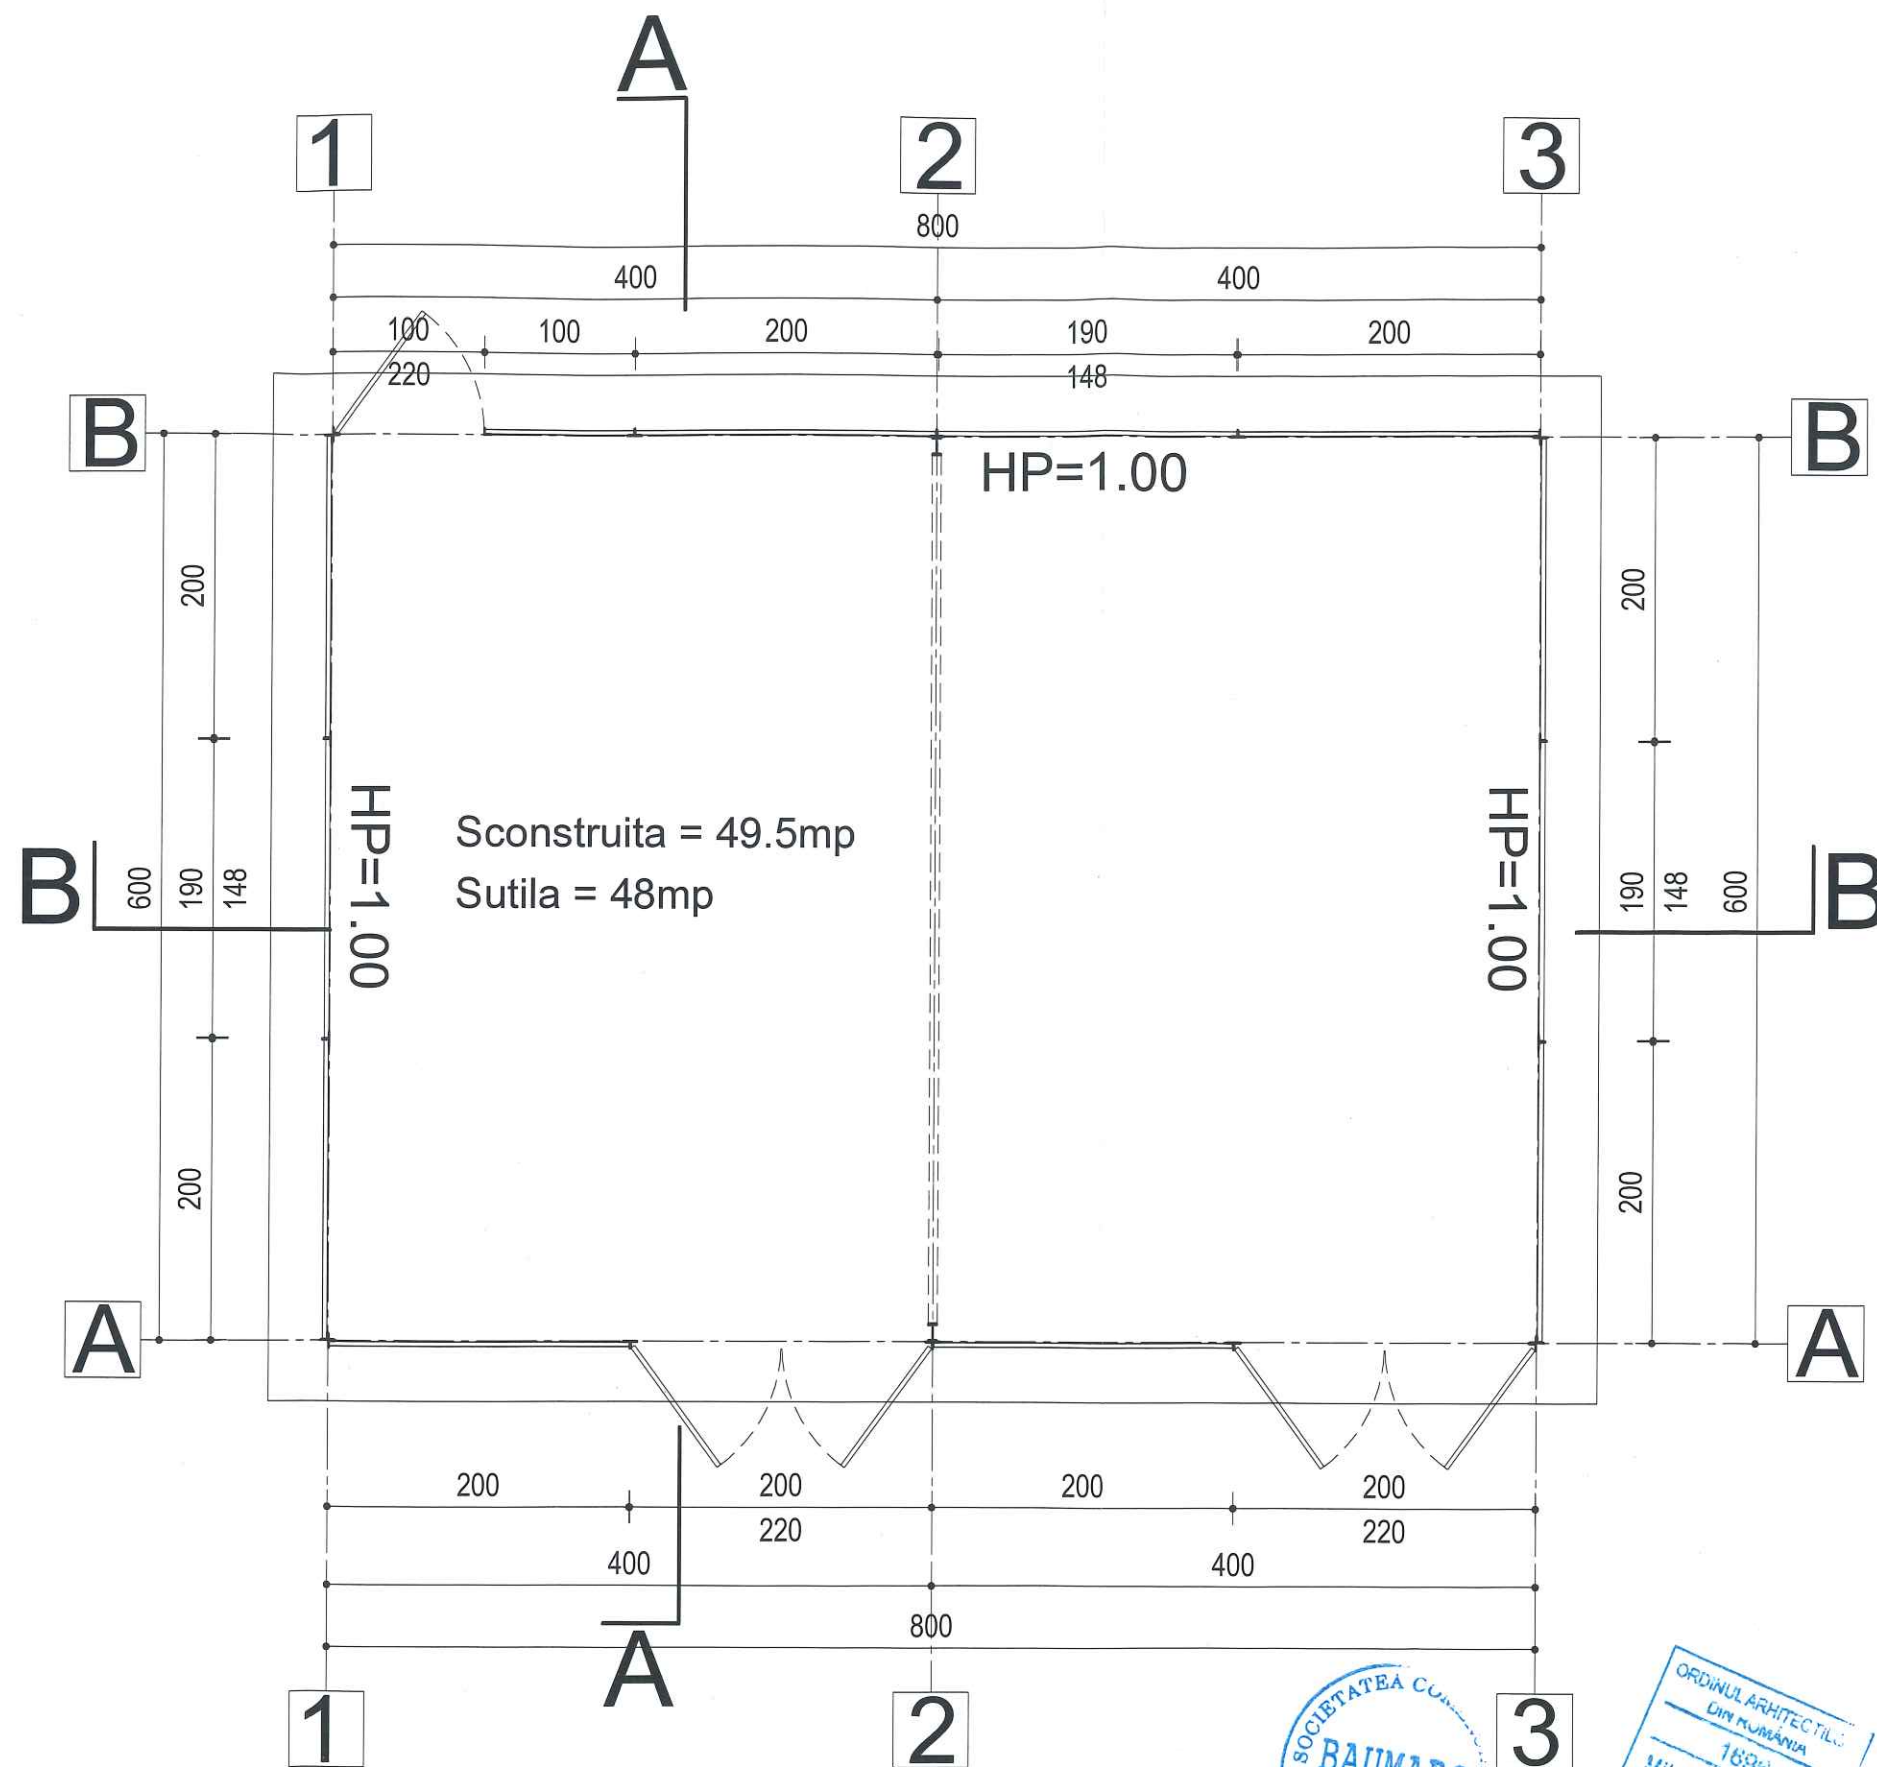

BAUMARC PROIECT Nr. R. Comert J40.23067.1994 Telefon / Fax 021 22 44 563				Beneficiar:	CONPET S.A. PLOIESTI	Proiect nr.	1831-326BC2
Elaborat	Nume	Semnatura	Scara	Proiect:	Sector Ploiesti - Baicoi - Statia de pompare Baicoi - SALA POMPE	Faza:	EXPERTIZA
Sef proiect:	arh. Mihai EFTENIE		1:50				
Sef colectiv:	arh. Mihai EFTENIE		Data:				
Relevat	arh. Andrei LAZAR		09.2018				
Verificat	arh. Mihai EFTENIE			Plansa	PLAN	Plansa nr.	A02

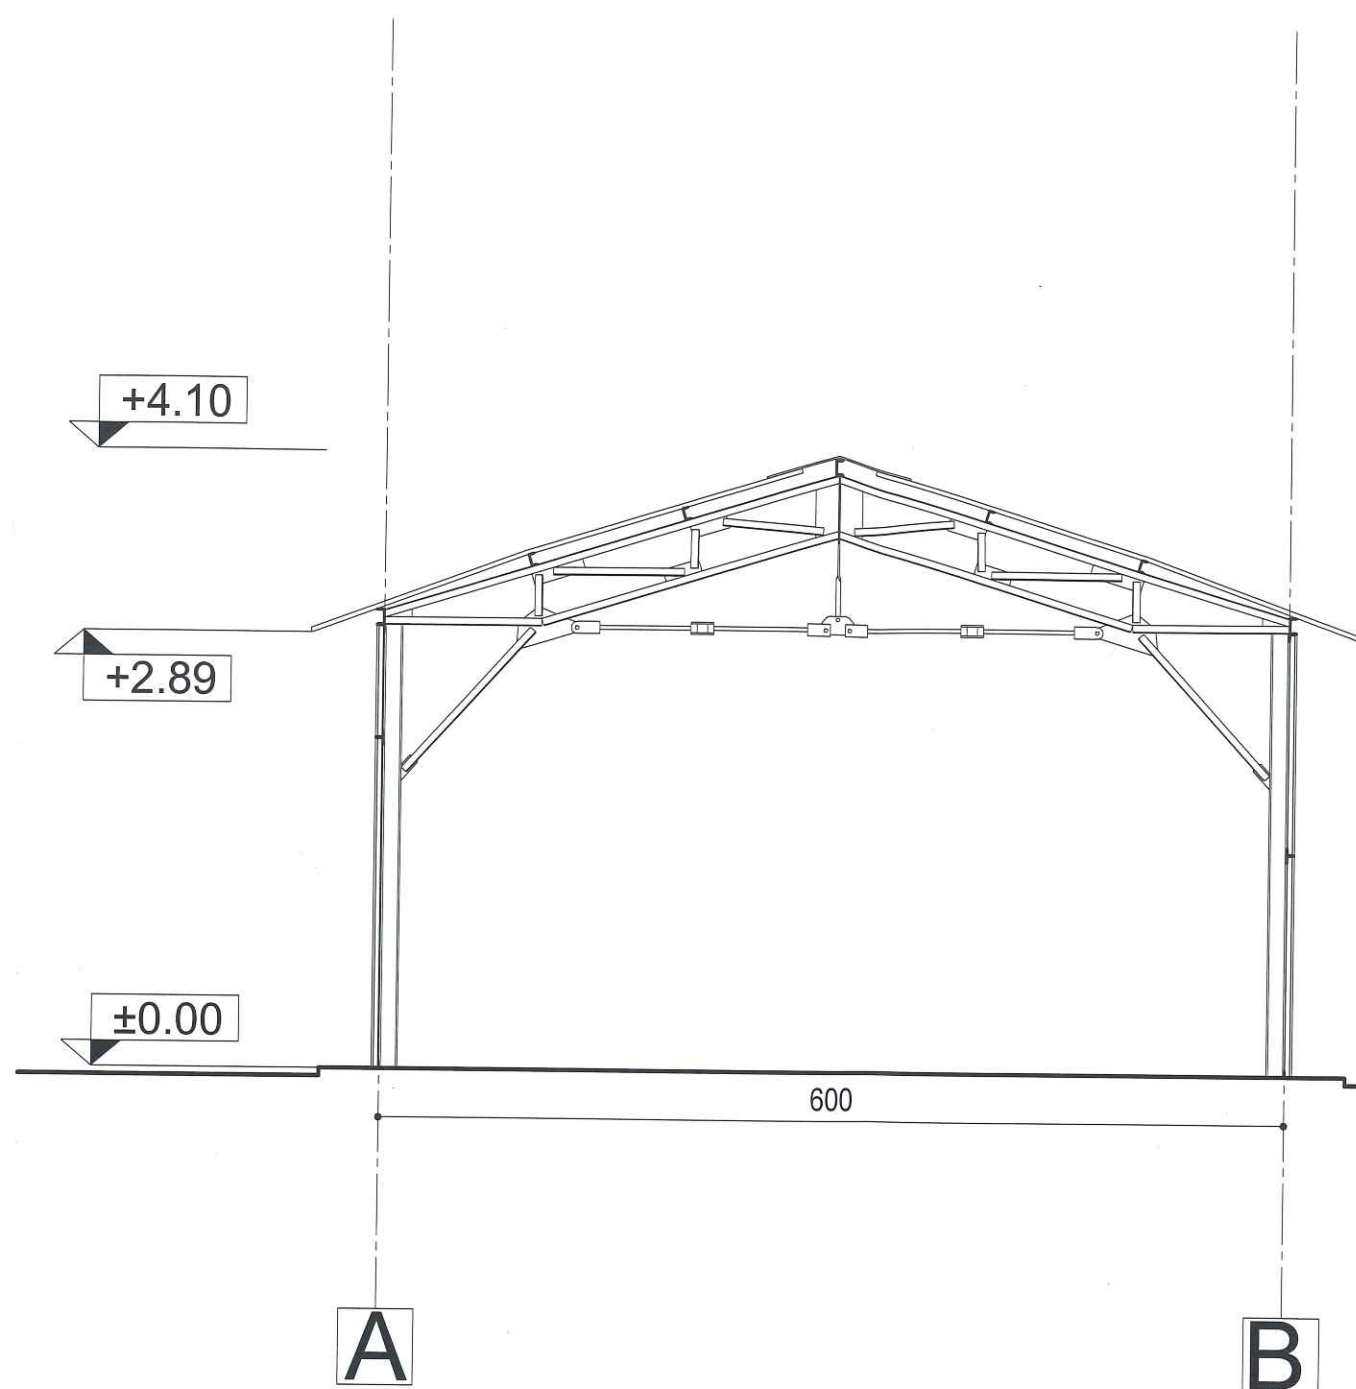

SECTIUNE A-A

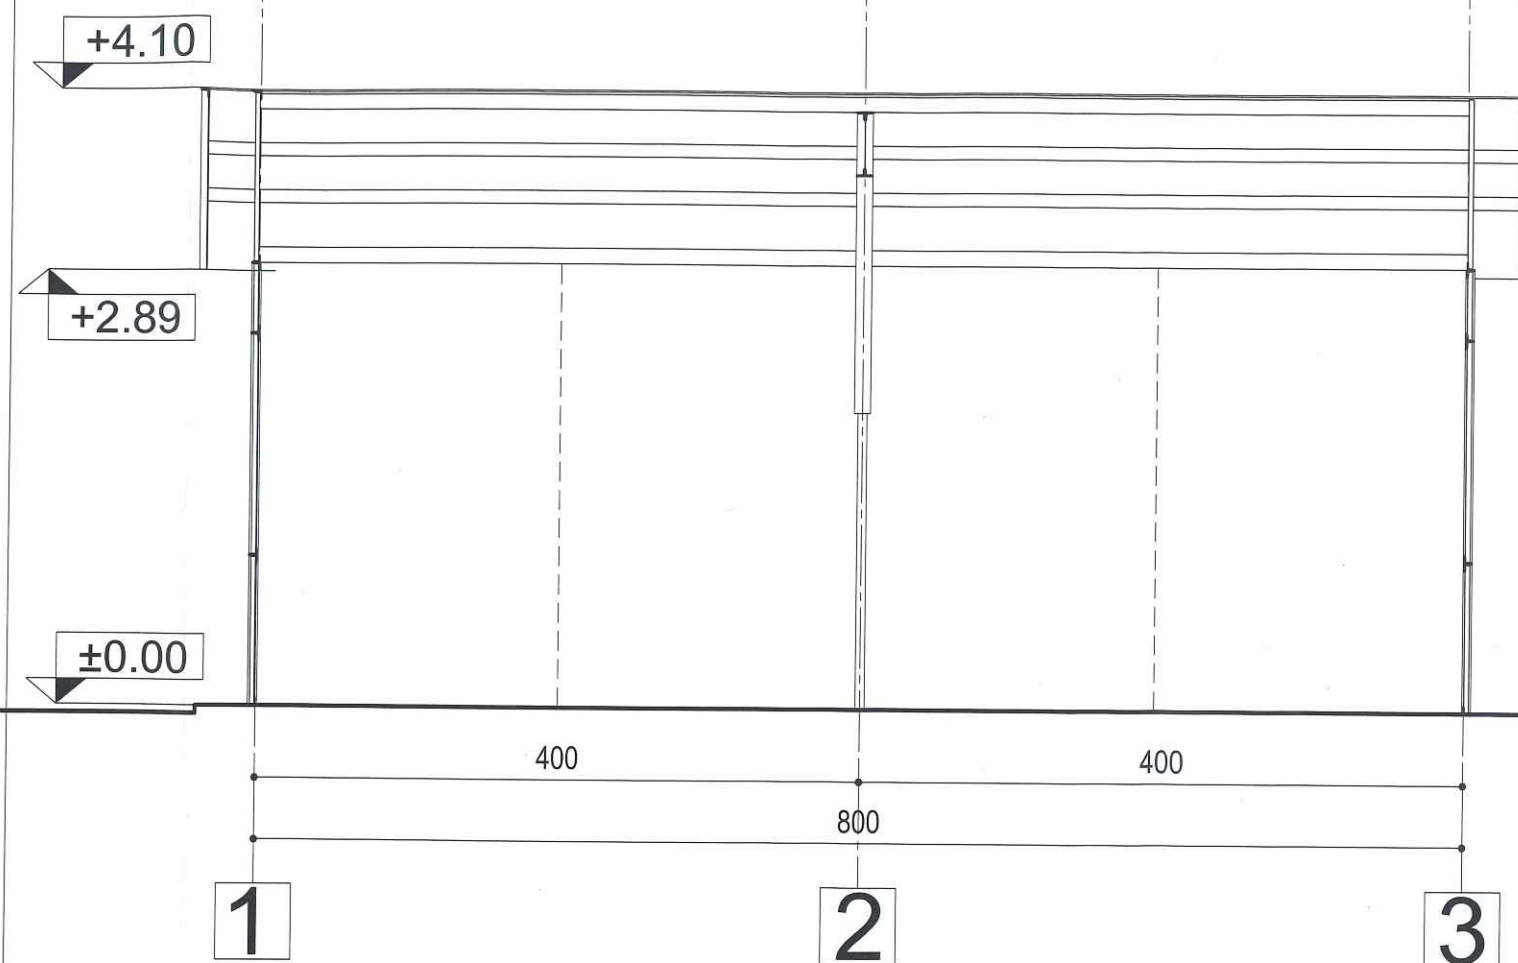

SECTIUNE B-B





BAUMARC PROIECT

Nr. R. Comert J40.23067.1994

Telefon / Fax 021 22 44 563

Elaborat	Nume	Semnatura	Scara
Sef proiect:	arh. Mihai EFTENIE		1:50
Sef colectiv:	arh. Mihai EFTENIE		Data:
Relevat	arh. Andrei LAZAR		09.2018
Verificat	arh. Mihai EFTENIE		

Beneficiar:	CONPET S.A. PLOIESTI	Proiect nr.	1831-326BC2
Proiect:	Sector Ploiesti - Baicoi - Statia de pompare Baicoi - SALA POMPE	Faza:	EXPERTIZA
Plansa nr.	SECTIUNE A-A SECTIUNE B-B		A03

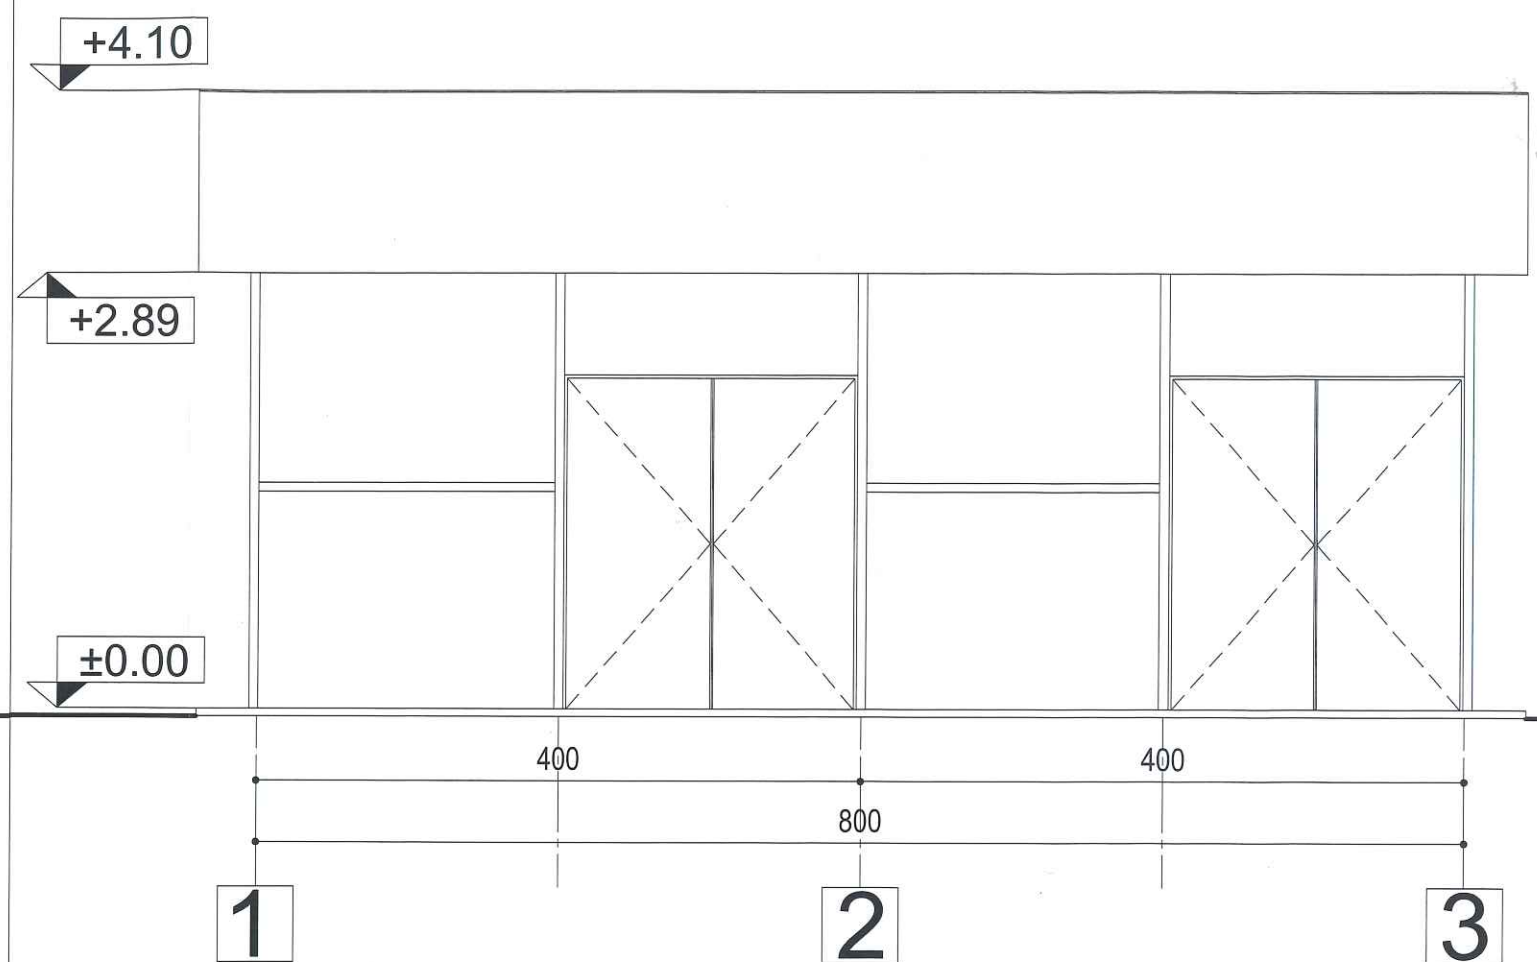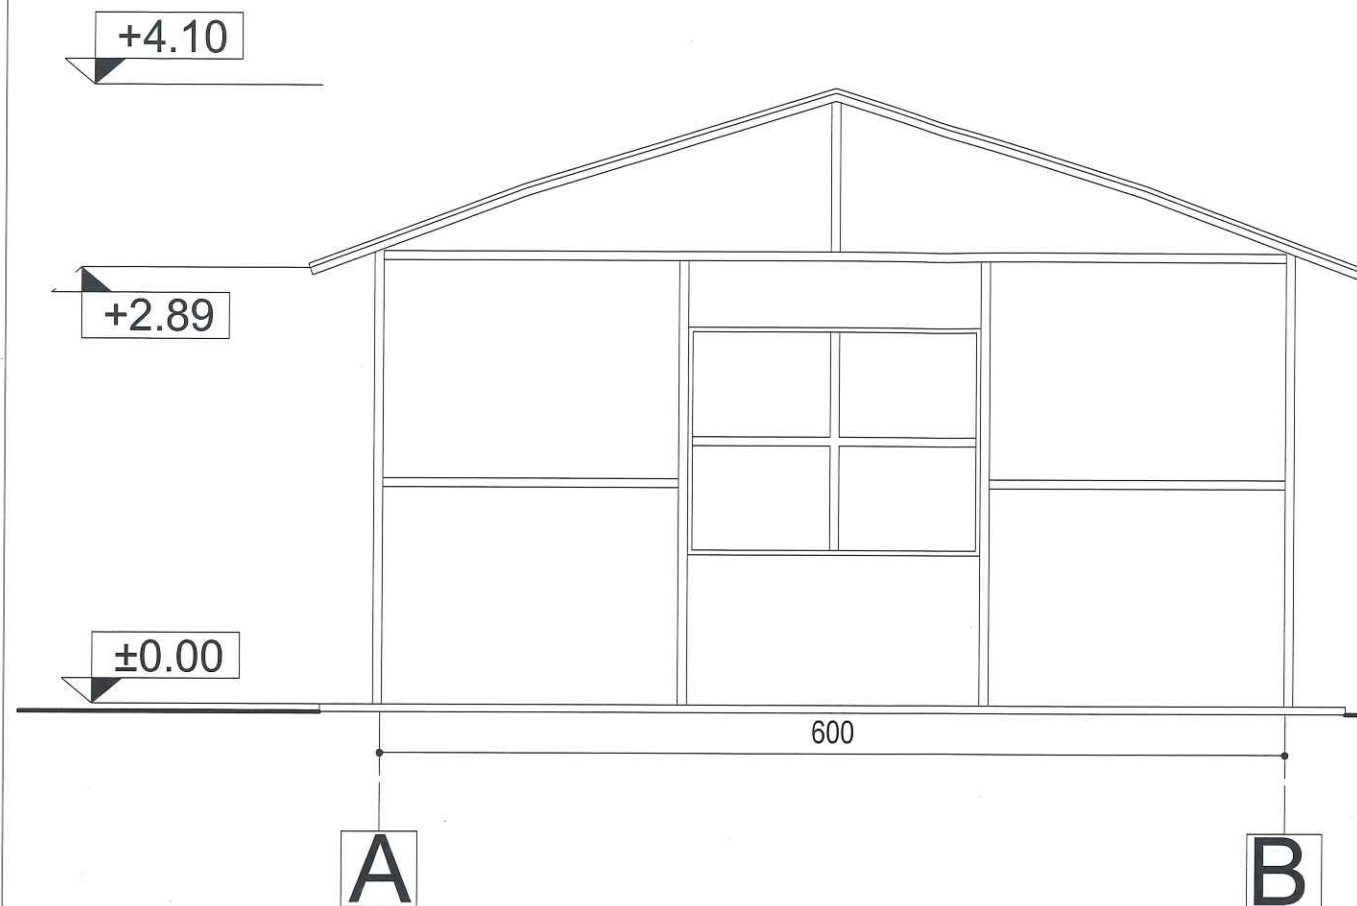

BAUMARC PROIECT

Nr. R. Comert J40.23067.1994

Telefon / Fax 021 22 44 563

Beneficiar:

CONPET S.A. PLOIESTI

Proiect nr.

1831-326BC2

Elaborat

Nume

Semnatura

Scara

Sef proiect:

arh. Mihai EFTENIE

1:50

Sef colectiv:

arh. Mihai EFTENIE

Data:

Relevat

arh. Andrei LAZAR

09.2018

Verificat

arh. Mihai EFTENIE

Proiect:

Sector Ploiesti - Baicoi
- Statia de pompare Baicoi - SALA POMPE

Faza:

EXPERTIZA

Plansa

FATADE

Plansa nr.

A04