

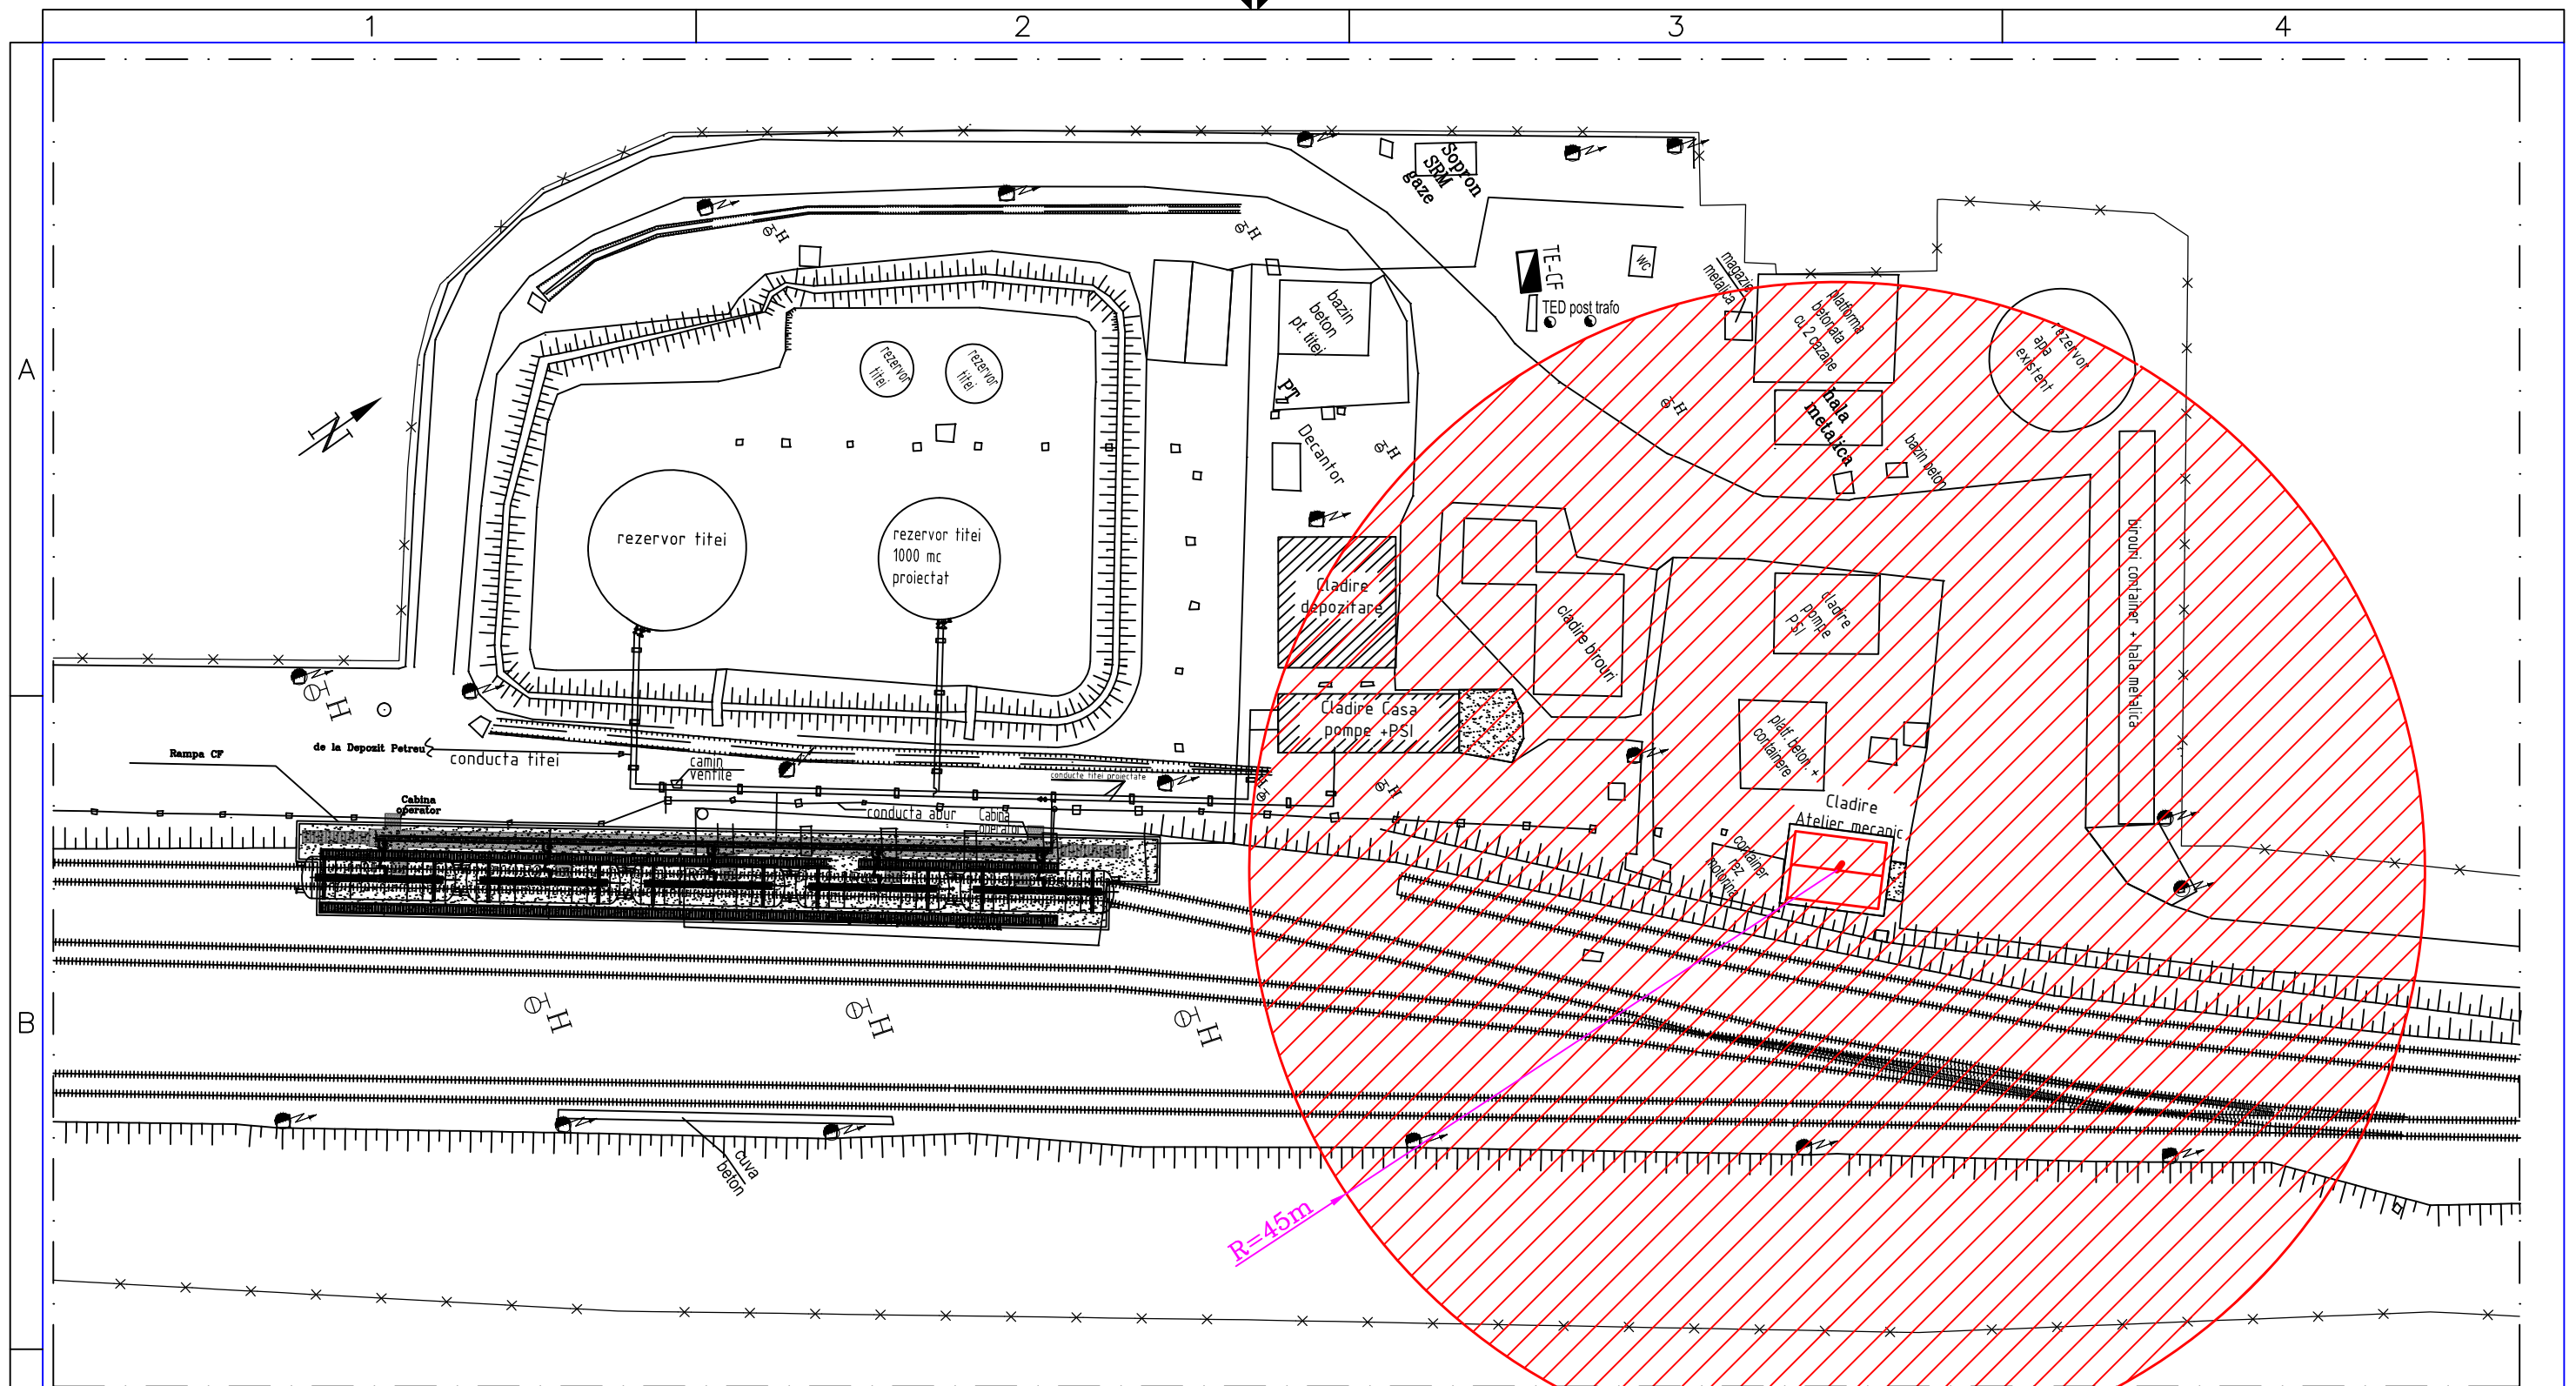




00	Emis pentru aprobare	06.2018	Ing. C. Neagu	Ing. M. Dodon												
Rev.	Descriere modificare	Data	Intocmit	Verificat	Rev.	Descriere modificare	Data	Intocmit	Verificat							
Beneficiar: CONPET S.A. ROMANIA					REABILITARE RAMPA MARGHITA											
 S.C. DAMPROJECT S.R.L. Str. Maramures Nr.12, Etaj 4, Cam.4-119 100012, Ploiesti-Romania Tel/Fax: +40 344 144 150 Mob. +40 723 503 216 E-mail:office@dampproject.ro					 CERTIFIED FOR THE CONSTRUCTION OF NEW EXISTING AND REPAIRS TO EXISTING						INSTALATII ELECTRICE AFERENTE ATELIER MECANIC					
											Instalatie de paratrasnet					
Intocmit	Ing. C. Neagu				Revizia nr.:	00										
Verificat	Ing. M. Dodon				Contract:											
Aprobat	Ing. M. Dodon				Comanda:											
					Scara:	1/50										
					Masa:		kg									
					Data:	25.06.2018										
					2017-301-EL-404, pag.3din3											



ZONA DE PROTECTIE A PARATRASNETULUI VEDERE DE SUS

00	Emis pentru aprobare	06.2018	Ing. C. Neagu	Ing. M. Dodon				
Rev.	Descriere modificare	Data	Intocmit	Verificat	Rev.	Descriere modificare	Data	Intocmit Verificat
Beneficiar: CONPET S.A. ROMÂNIA					REABILITARE RAMPA MARGHITA			
 S.C. DAMPROJECT S.R.L. Str. Maramures Nr.12, Etaj 4, Cam.4-119 100012, Ploiesti-Romania Tel/Fax: +40 344 144 150 Mob. +40 723 503 216 E-mail: office@dampproject.ro					 Revizia nr.: 00 Contract: Comanda: _____			
Intocmit	ing. C. Neagu				INSTALATII ELECTRICE AFERENTE ATELIER MECANIC			
Verificat	ing. M. Dodon				Instalatie de paratrasnet			
Aprobat	ing. M. Dodon				2017-301-EL-404, pag.2 din 3			
					Scara: 1/500 Masa: _____ kg Data: 25.06.2018			