


Scara 1:20 (cote in mm)  
 Ø19100mm – DIAMETRU MANTA REZERVOR

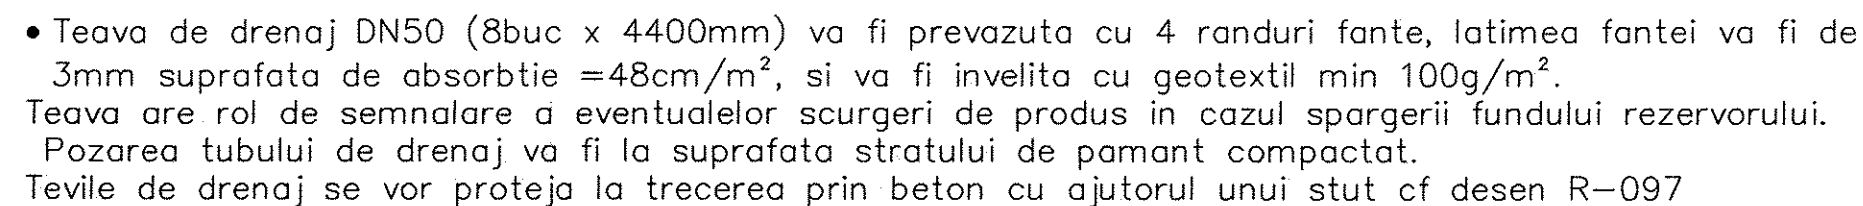

- NOTA:

Fundatia se va executa respectand instructiunile din A643-CB-MT si A643-CB-CS.

- ### EXTRAS DE ARMATURA INEL DE BETON

## CARATTERISTICI MATERIALE



COTA -0.40 CORESPUNDE CU  
RN=350.68 DIN PLANUL TOPO

EXTRAS DE ARMATURA RIGOLA

REFERINTE:

A643-CB-01-VEDERE IN PLAN  
A643-CB-03-CUVA REZERVORULUI  
A643-U-00-ANSAMBLU REZERVOR  
PLANURI PROTECTIE CATODICA

DOMENIUL DE EXIGENTA "A1"  
CLASA DE IMPORTANTA "III"  
CATEGORIA DE IMPORTANTA "C"

6				6			
5				5			
4				4			
Rev.	Descriere	Data	Semnat	Rev.	Descriere	Data	Semnat
Acest document este proprietatea S.C. ELLIS'92 S.R.L. si nu va fi comunicat fara autorizare							
Intocmit	Verificat	Aprobat	Beneficiar		Denumire proiect		
Zamfir A.	Stable B.	Ionescu A.	CONPET SA		CONSTRUCTIE REZERVOR NOU PENTRU ITTEL (V=2500 mc) STATIA DE POMPARE ORLESTI VALCEA		
			FUNDATIE PAT ELASTIC SI INEL DE BETON			Nr.: <b>A643-CB-02</b> <b>Rev.0</b>	
			SECTIUNE A-A			Scara: 1:20	
Material:			Masa:    kg		Index: A643-CB-BD		
					Data: 07.2018    Plansa: 1/1		