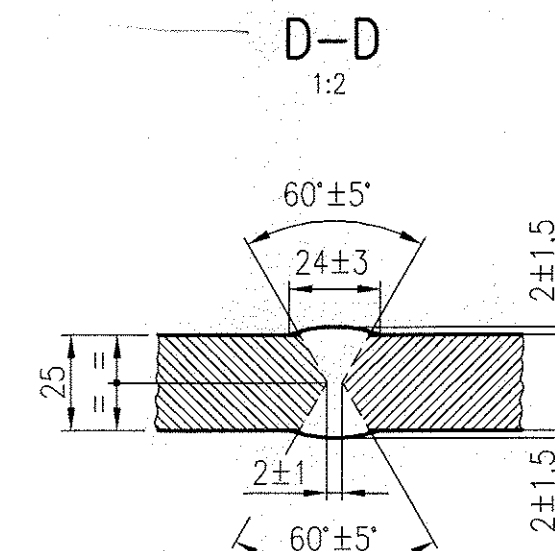
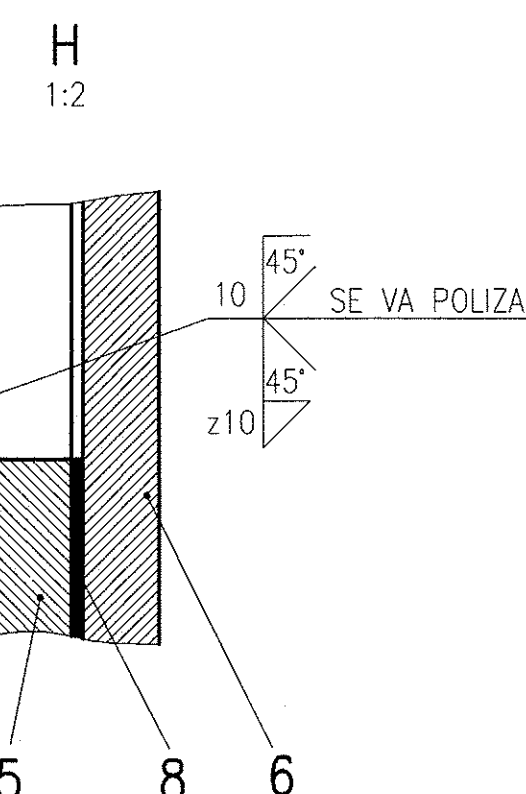
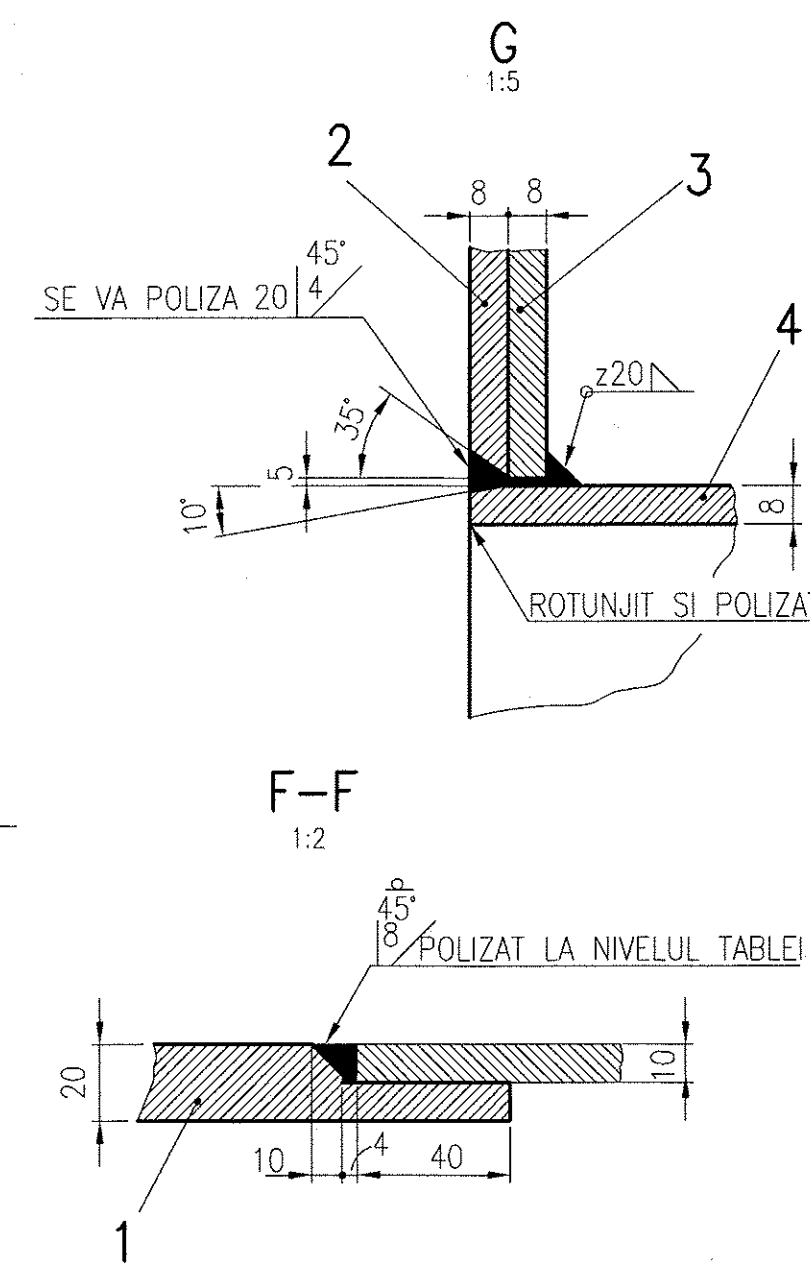
[illegible]

1. GURA DE CURATIRE SE ASAMBLEAZA COMPLET IN UZINA.
2. DUPA EFECTUAREA TUTUROR SUDURILOR, GURA DE CURATIRE SE SUPUNE IN UZINA LA UN TRATAMENT DE DETENSIONARE. TRATAMENTUL SE EXECUTA LA 600°-650°C.
3. SUDURILE SE VOR CONTROLA CU LICHIDE PENETRANTE, INAINTE SI DUPA TRATAMENT.

SE
PO
TETUR

—	ELECTROZI	—	—	E42.4B.4.2.H10 EN 499	—	—	—	—	19,22
26	SPLINT 4x32	STAS 1991 ISO 1234	1	S235J2 SR EN 10025-2	—	CADMIAT	—	—	0,003
25	SAIBA 20	STAS 1388-72	1	S235J2 SR EN 10025-2	—	CADMIAT	—	—	0,017
24	BOLT Ø20	—	1	S235J2 SR EN 10025-2	—	CADMIAT	—	—	0,15
23	ROLA	—	1	S235J2 SR EN 10025-2	—	CADMIAT	—	—	2,0
22	PIULITA M16	STAS 4071	2	C35 SR EN 10265-2	—	CADMIAT	—	—	0,045
21	SURUB CU OCHI	—	1	S235J2 SR EN 10025-2	—	—	—	—	0,57
20	URECHE	—	1	S235J2 SR EN 10025-2	—	—	—	—	0,15
19	SURUB M20x80	—	1	S235J2 SR EN 10025-2	—	—	—	—	0,4
18	RIGIDIZARE	—	1	S235J2 SR EN 10025-2	—	—	—	—	0,3
17	SUPORT ROLA	—	1	S235J2 SR EN 10025-2	—	—	—	—	4,4
16	GUSEU	—	1	S235J2 SR EN 10025-2	—	—	—	—	1,05
15	GUSEU	—	1	S235J2 SR EN 10025-2	—	—	—	—	1,2
14	RIGIDIZARE	—	1	S235J2 SR EN 10025-2	—	—	—	—	1,0
13	RIGIDIZARE	—	1	S235J2 SR EN 10025-2	—	—	—	—	1,25
12	OPRITOR	—	2	S235J2 SR EN 10025-2	—	—	—	—	0,35
11	CALE DE RULARE	—	1	S235J2 SR EN 10025-2	—	—	—	—	12,25
10	PIULITA M20	ISO 4033	36	C35 SR EN 10269-2	—	CADMIAT	—	—	0,075
9	SURUB M20x80	ISO 4017	36	C45 SR EN 10269-2	—	CADMIAT	—	—	0,19
8	GARNITURA	—	1	MU5-250xg2x3	—	FARA ASBEST	—	—	—
7	MANER	—	2	S235J2 SREN 10029-94	—	—	—	—	0,54
6	CAPAC	—	1	S235J2 SREN 10029-94	—	—	—	—	92,2
5	FLANSA	—	1	S235J2 SREN 10029-94	—	—	—	—	33,8
4	TABLA STUT	—	1	S235J2 SREN 10029-94	—	—	—	—	55,0
3	TABLA INTARIRE	—	1	S235J2 SREN 10029-94	—	—	—	—	214,0
2	TABLA VIROLA	—	1	S235J2 SREN 10029-94	—	—	—	—	883,2
1	PLACA FUND	—	1	S235J2 SREN 10029-94	—	—	—	—	183,0

POZ.	DENUMIREA	REFERINTA	BUC.	MATERIAL	OBS.	M.NETA KG/BUC	
▲	▲	▲	▲	▲	▲	▲	
▲	▲	▲	▲	▲	▲	▲	
Rev.	Descriere	Data	Semnat	Rev.	Descriere	Data	Semnat

Acest document este proprietatea S.C. ELLIS'92 S.R.L. si nu va fi comunicat fara autorizare

Intocmit	Verificat	Aprobat	Beneficiar	Denumire proiect
PS	PS	PS	CONPET SA	CONSTRUCTIE REZERVOR NOU PENTRU TITEL (V=2500 mc) STATA DE POMPARE ORLESTI VALCEA

92 E.L.I.S.	arhitectura proiectare insusirea consultanta tehnica	92 E.L.I.S.	DETALII GURA DE CURATIRE	Nr.: A643U-G.C.
				Scala: 1:10 (1:5; 1:2)
				Index: A643U-BD / Rev.0
				Data: 06.2018 Plansa:1/2

Material: Masa:1520,0 KG