




SECTIONE D-D

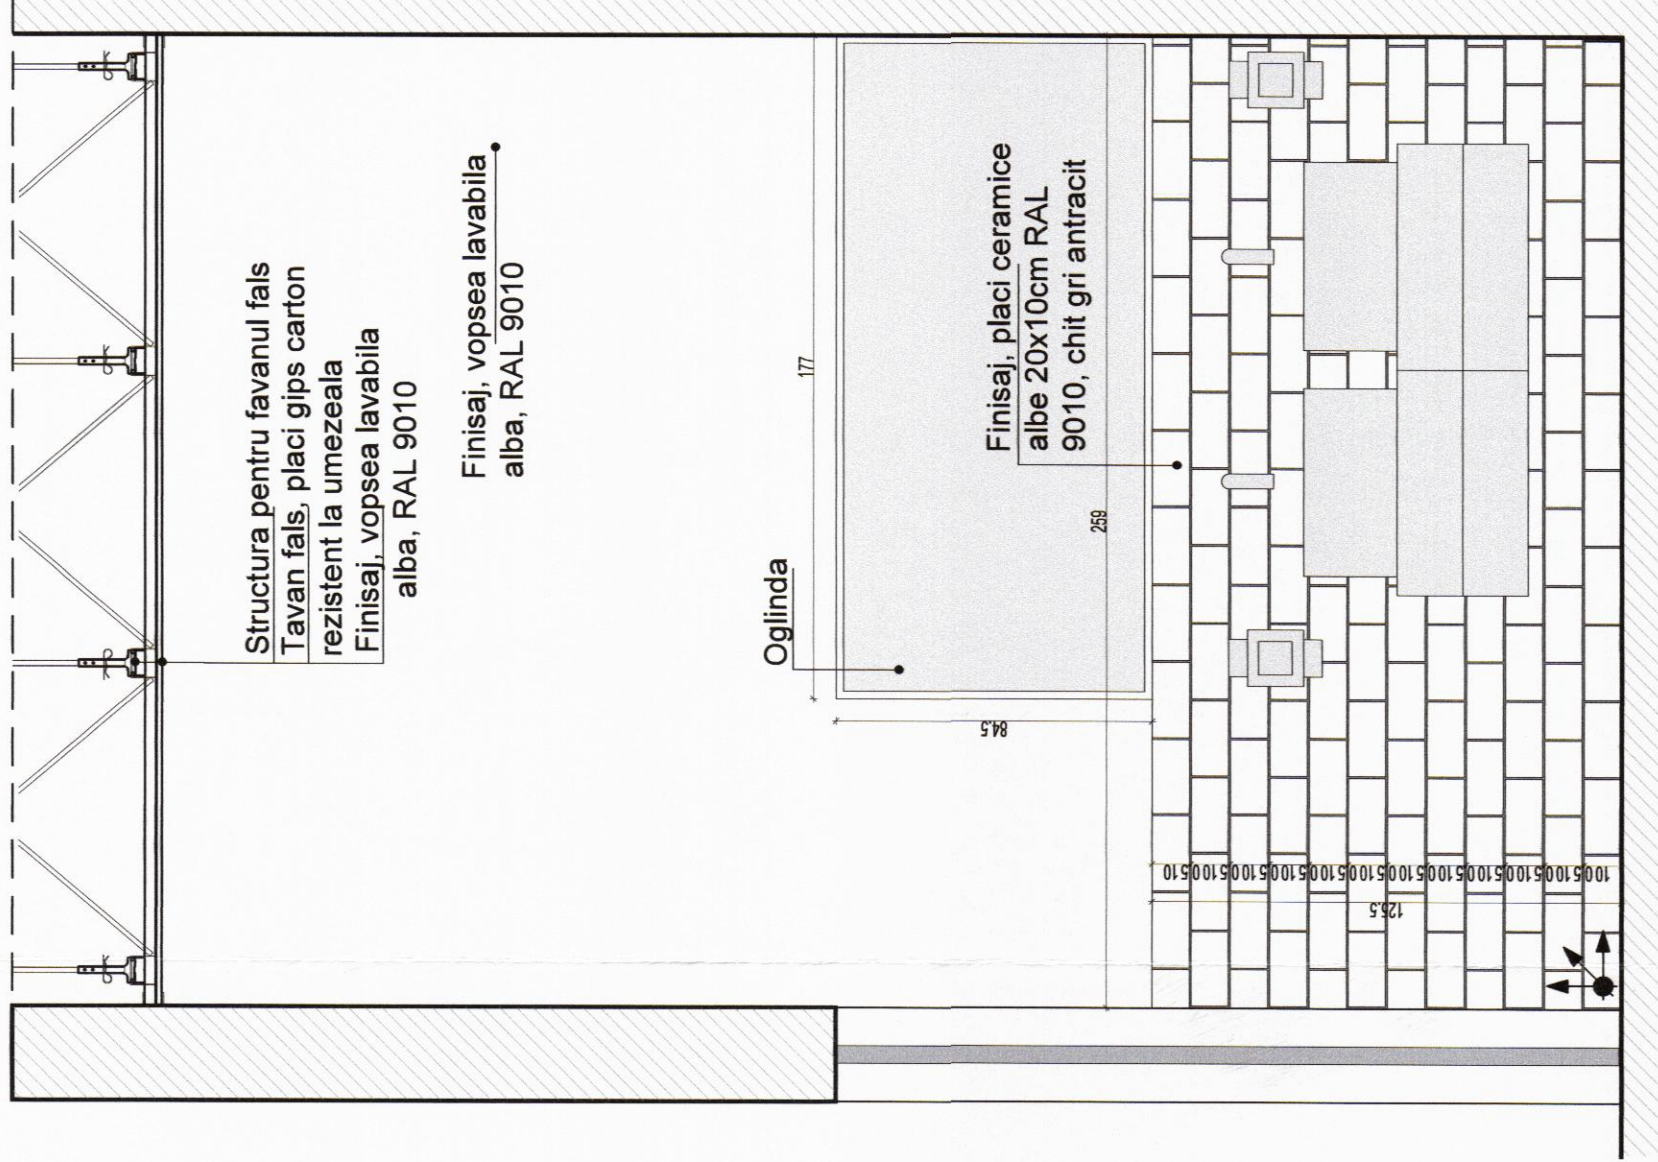


SECTIONE C-C

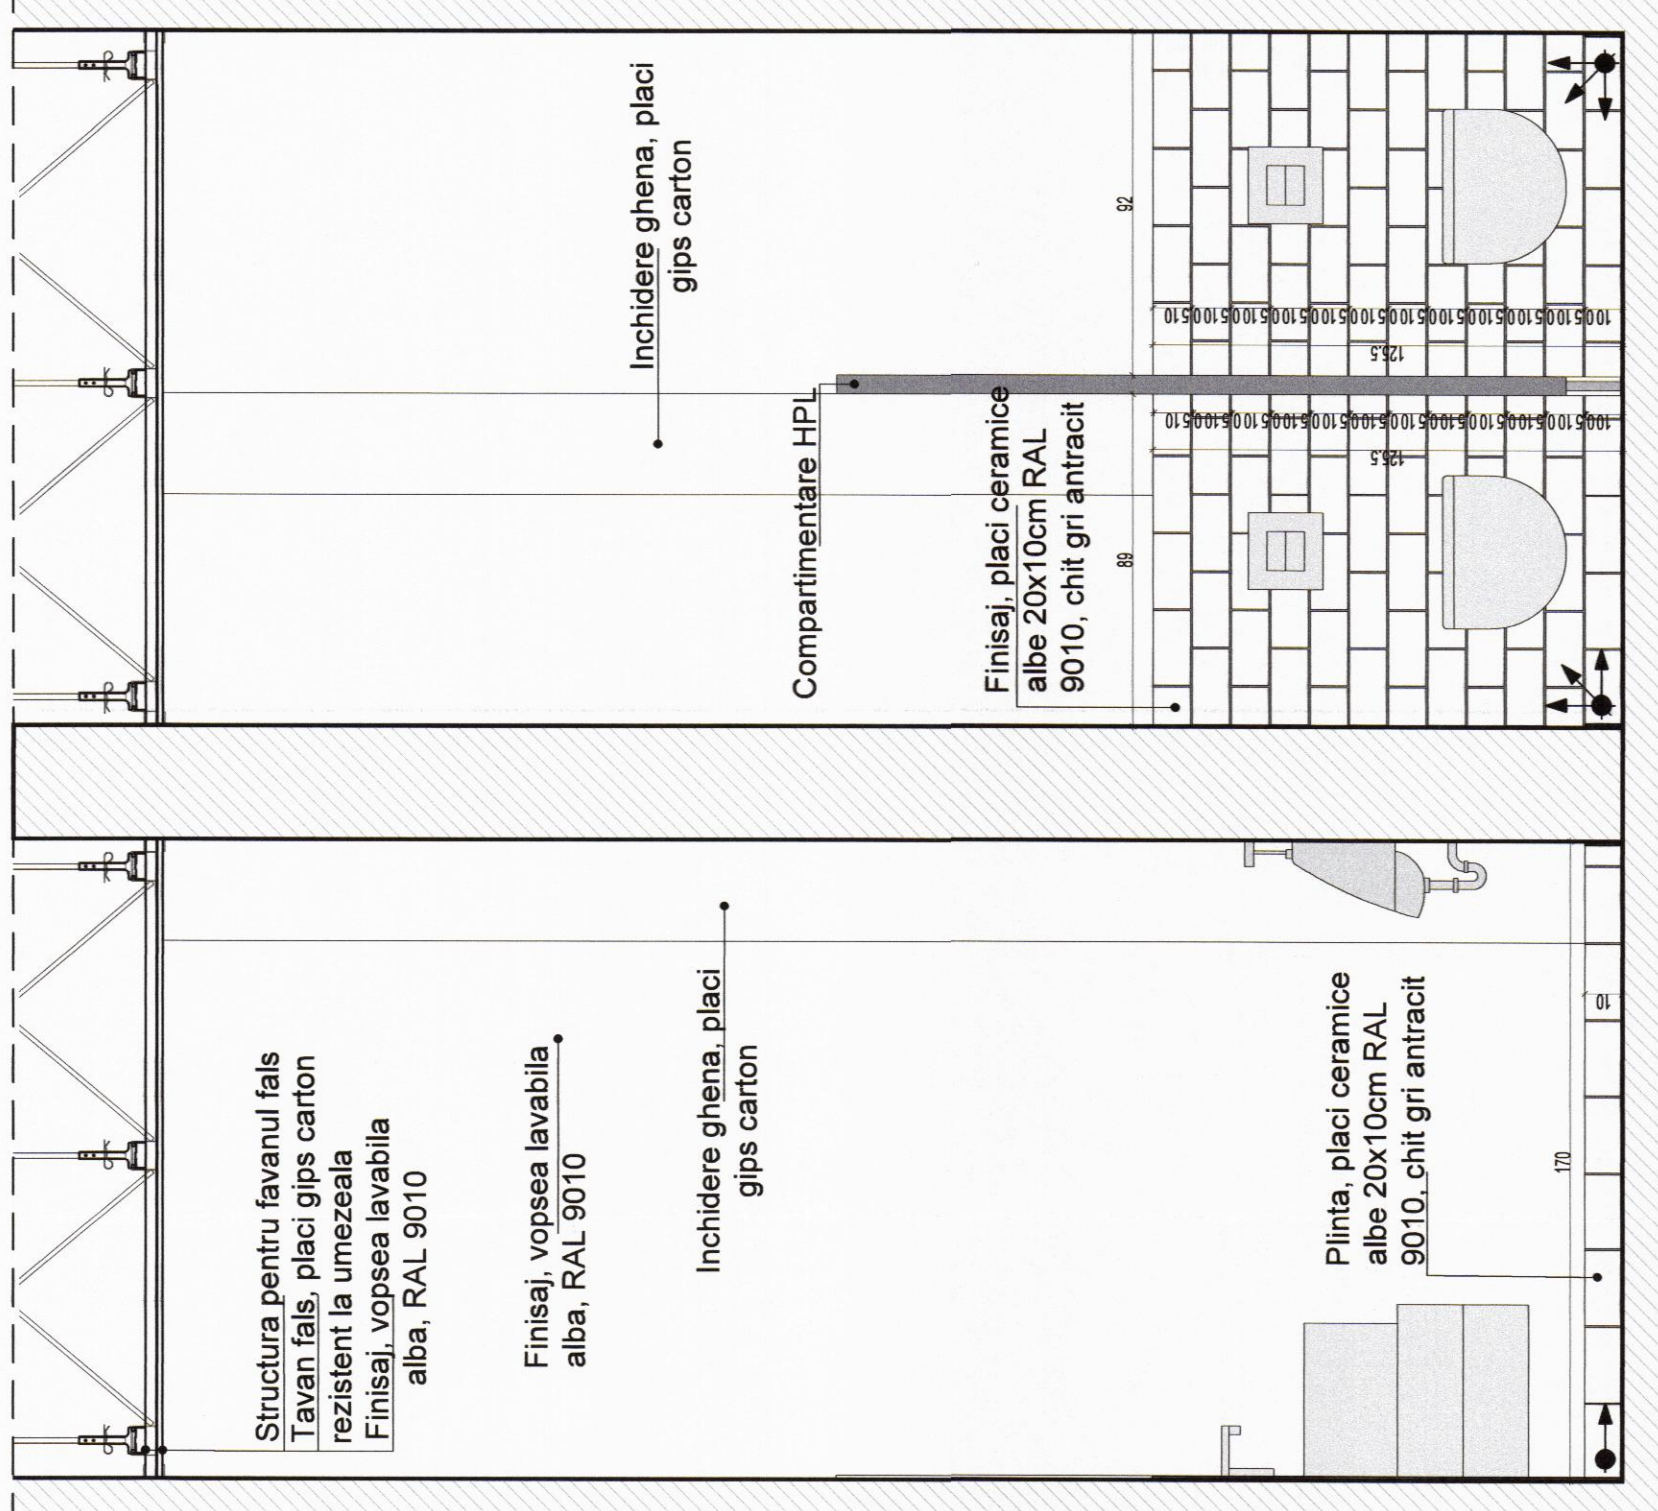


SECTIONE B-B

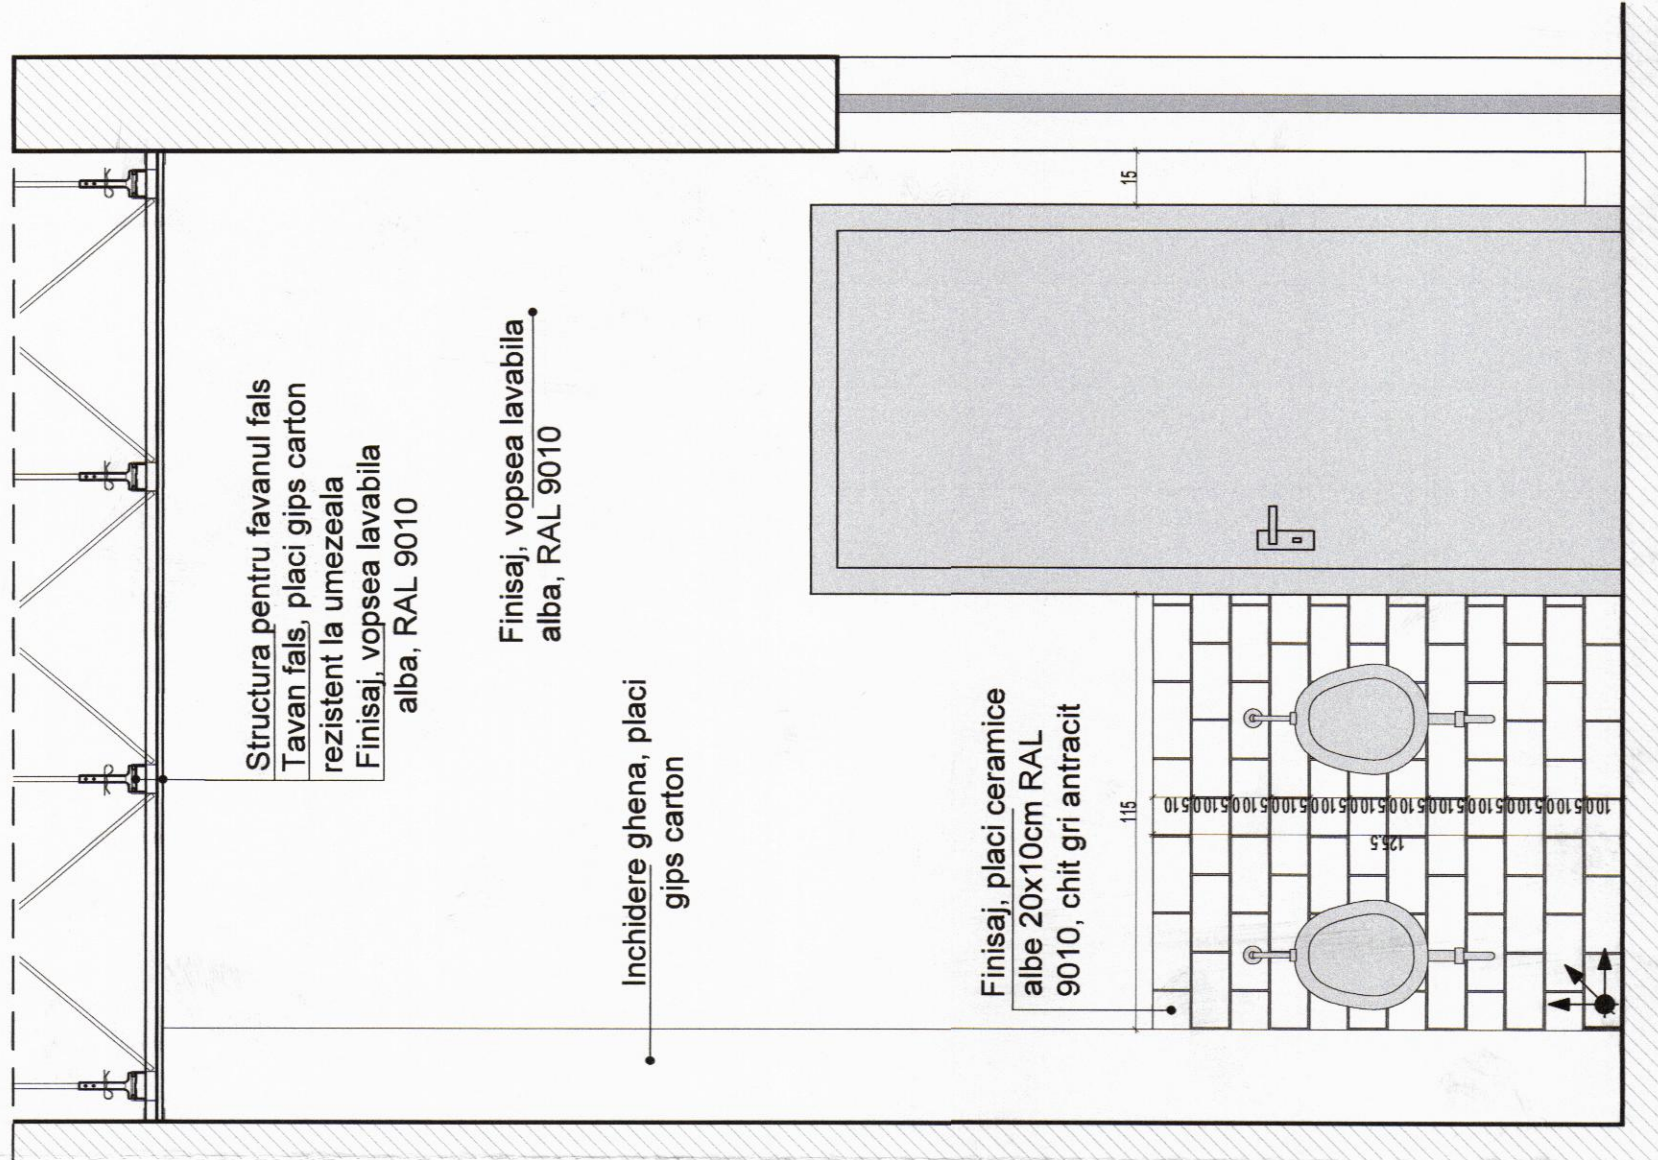


SECTIONE A-A

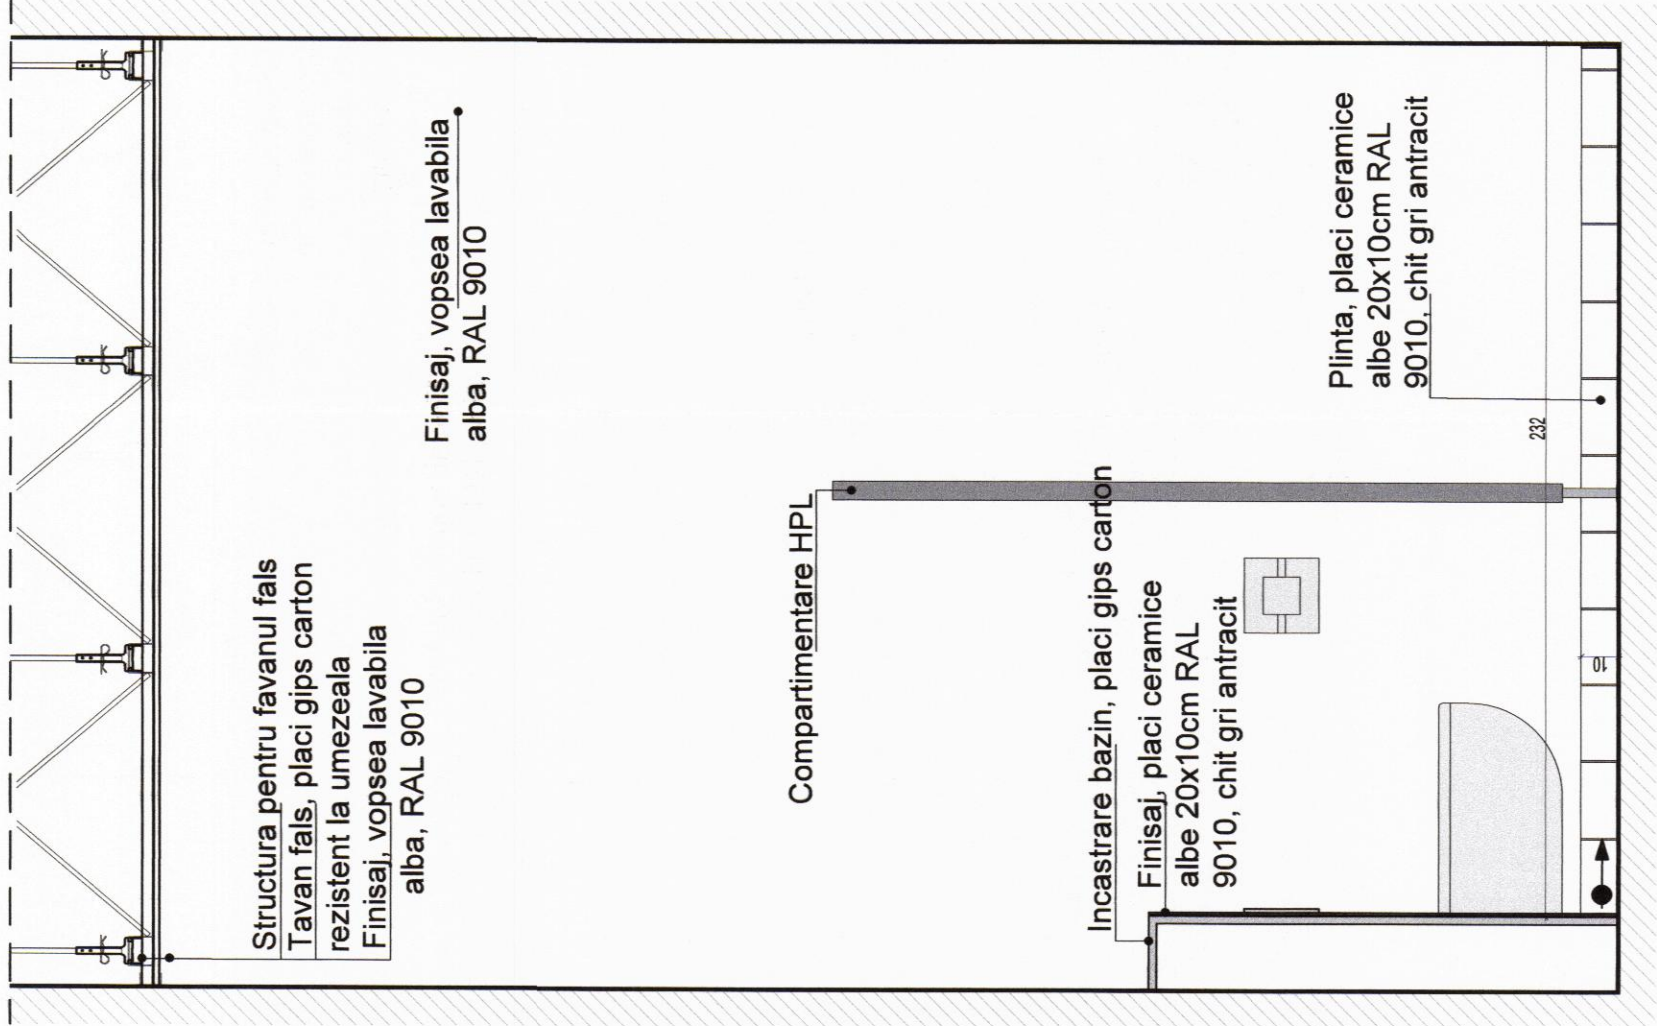


SECTIONE E-E

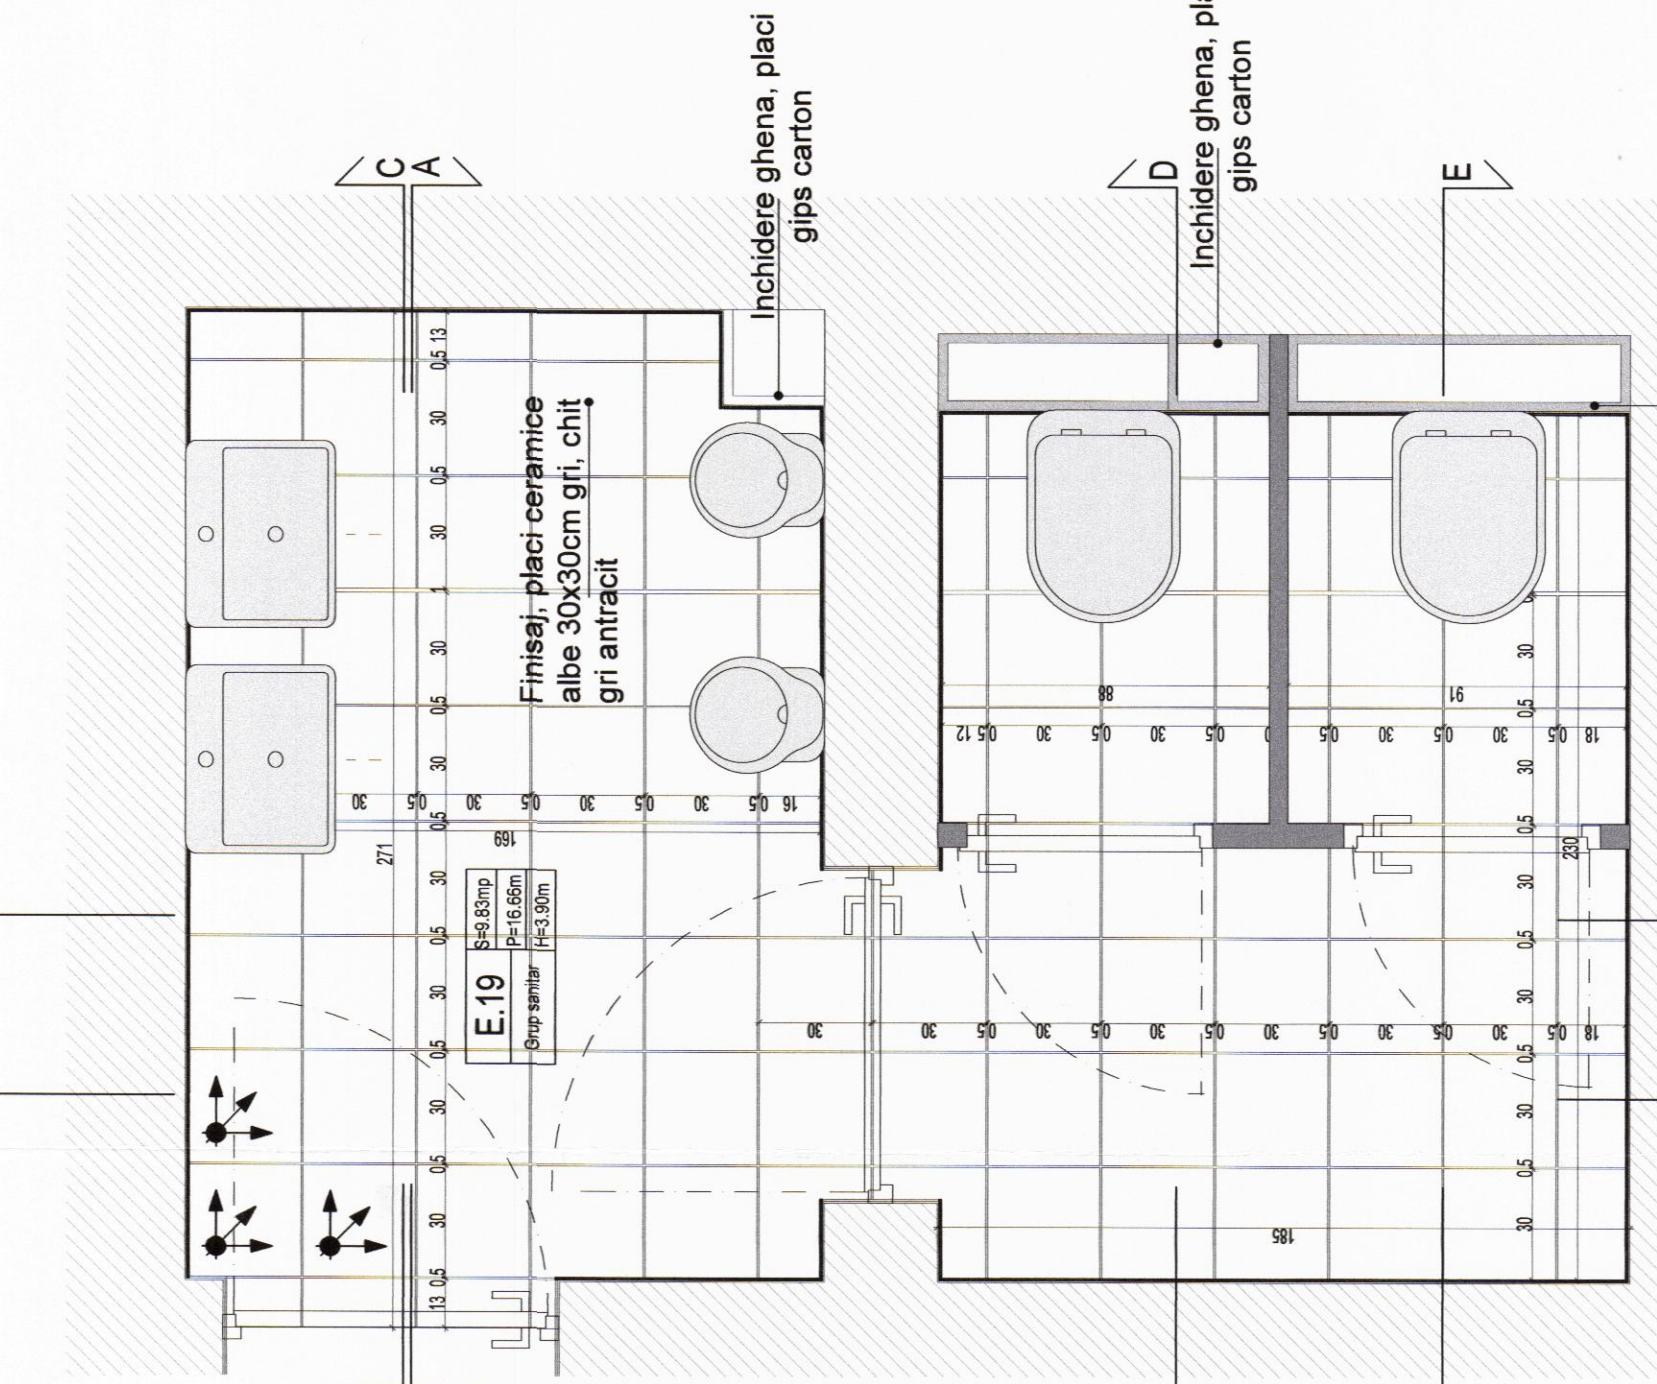


SECTIONE F-F

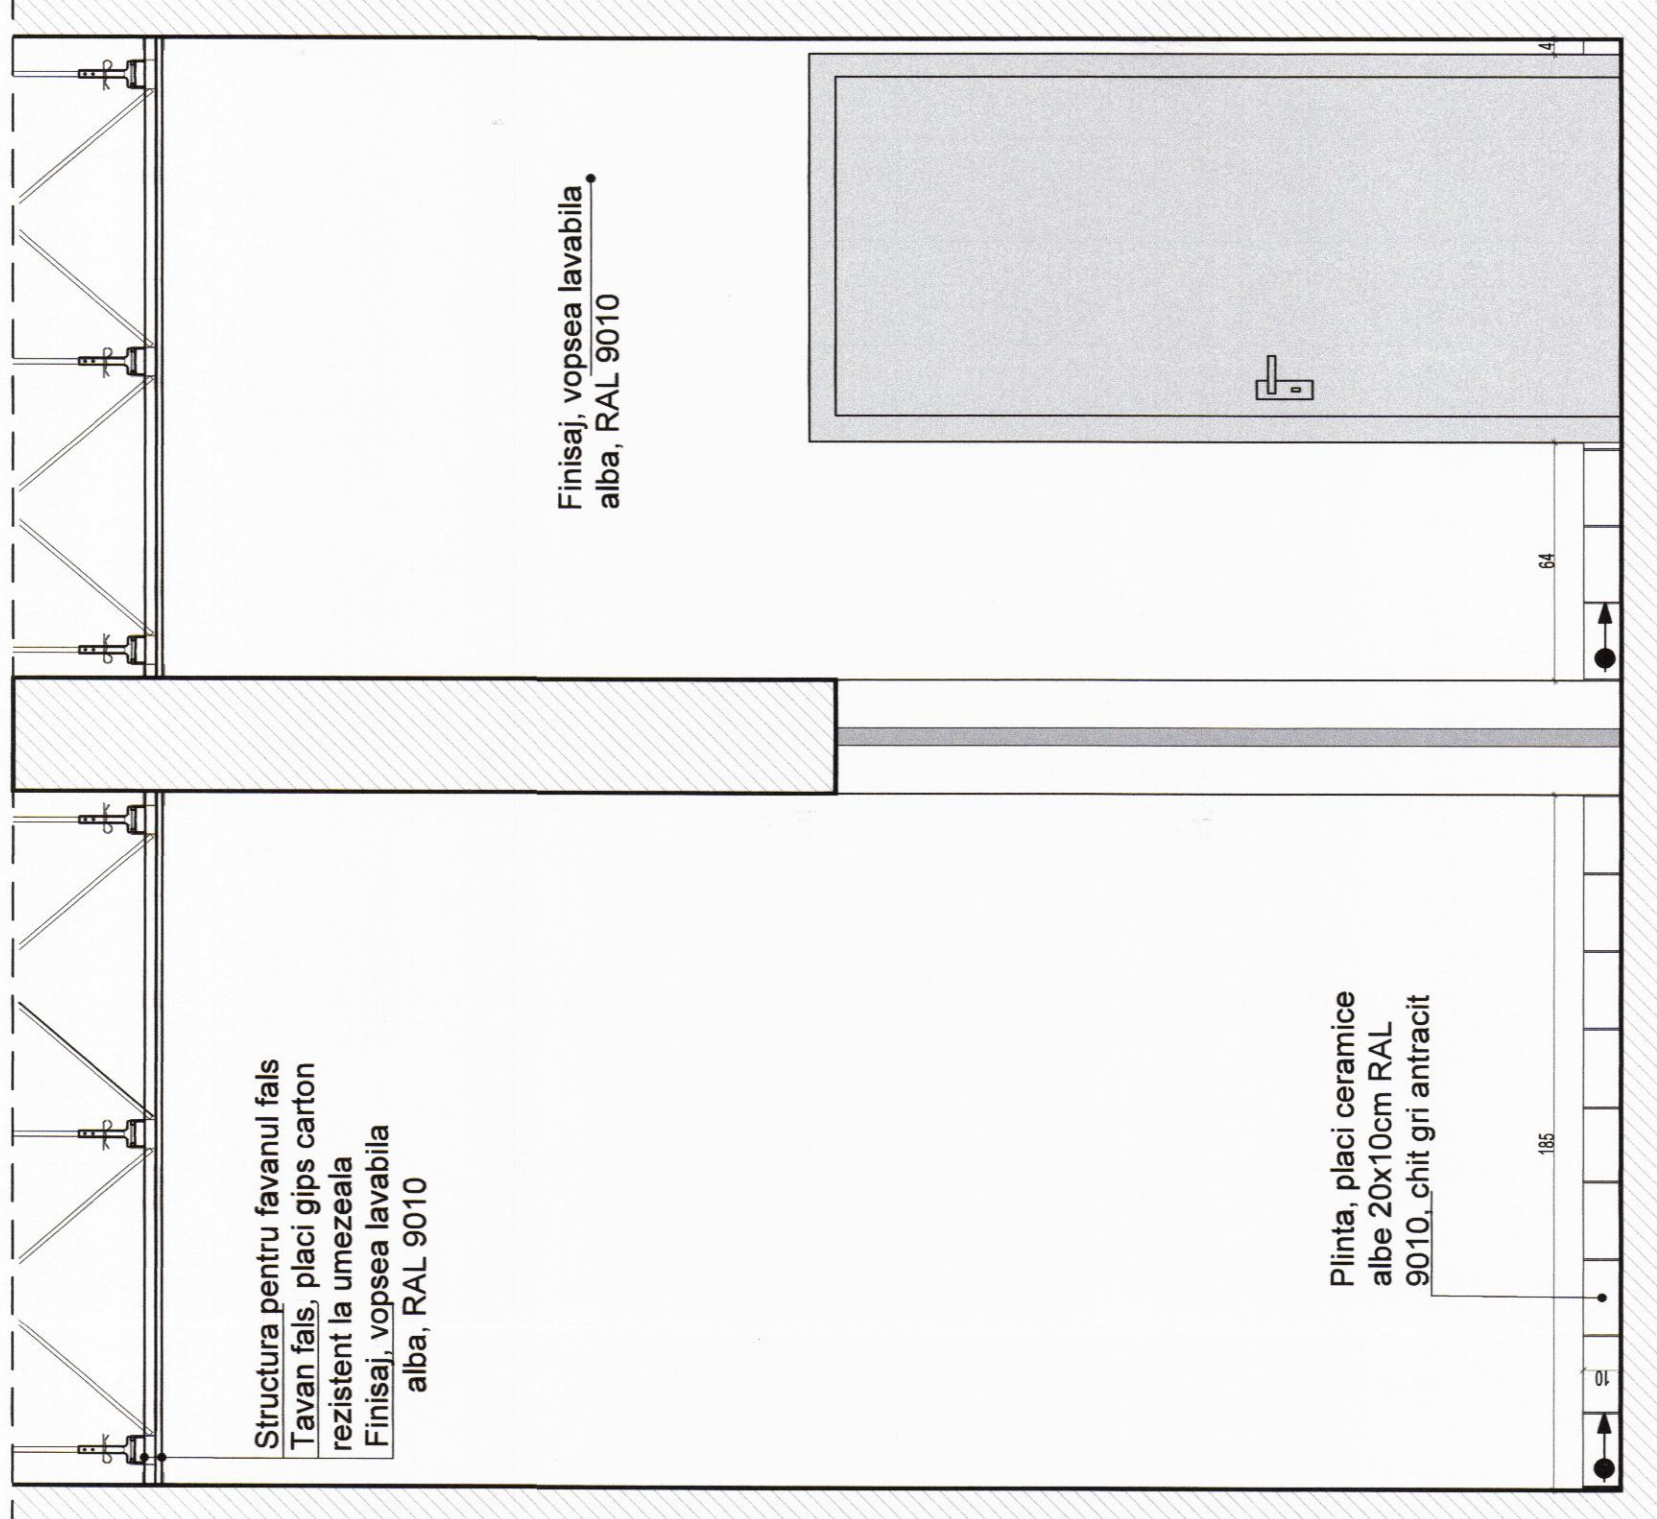

SECTIONE G-G

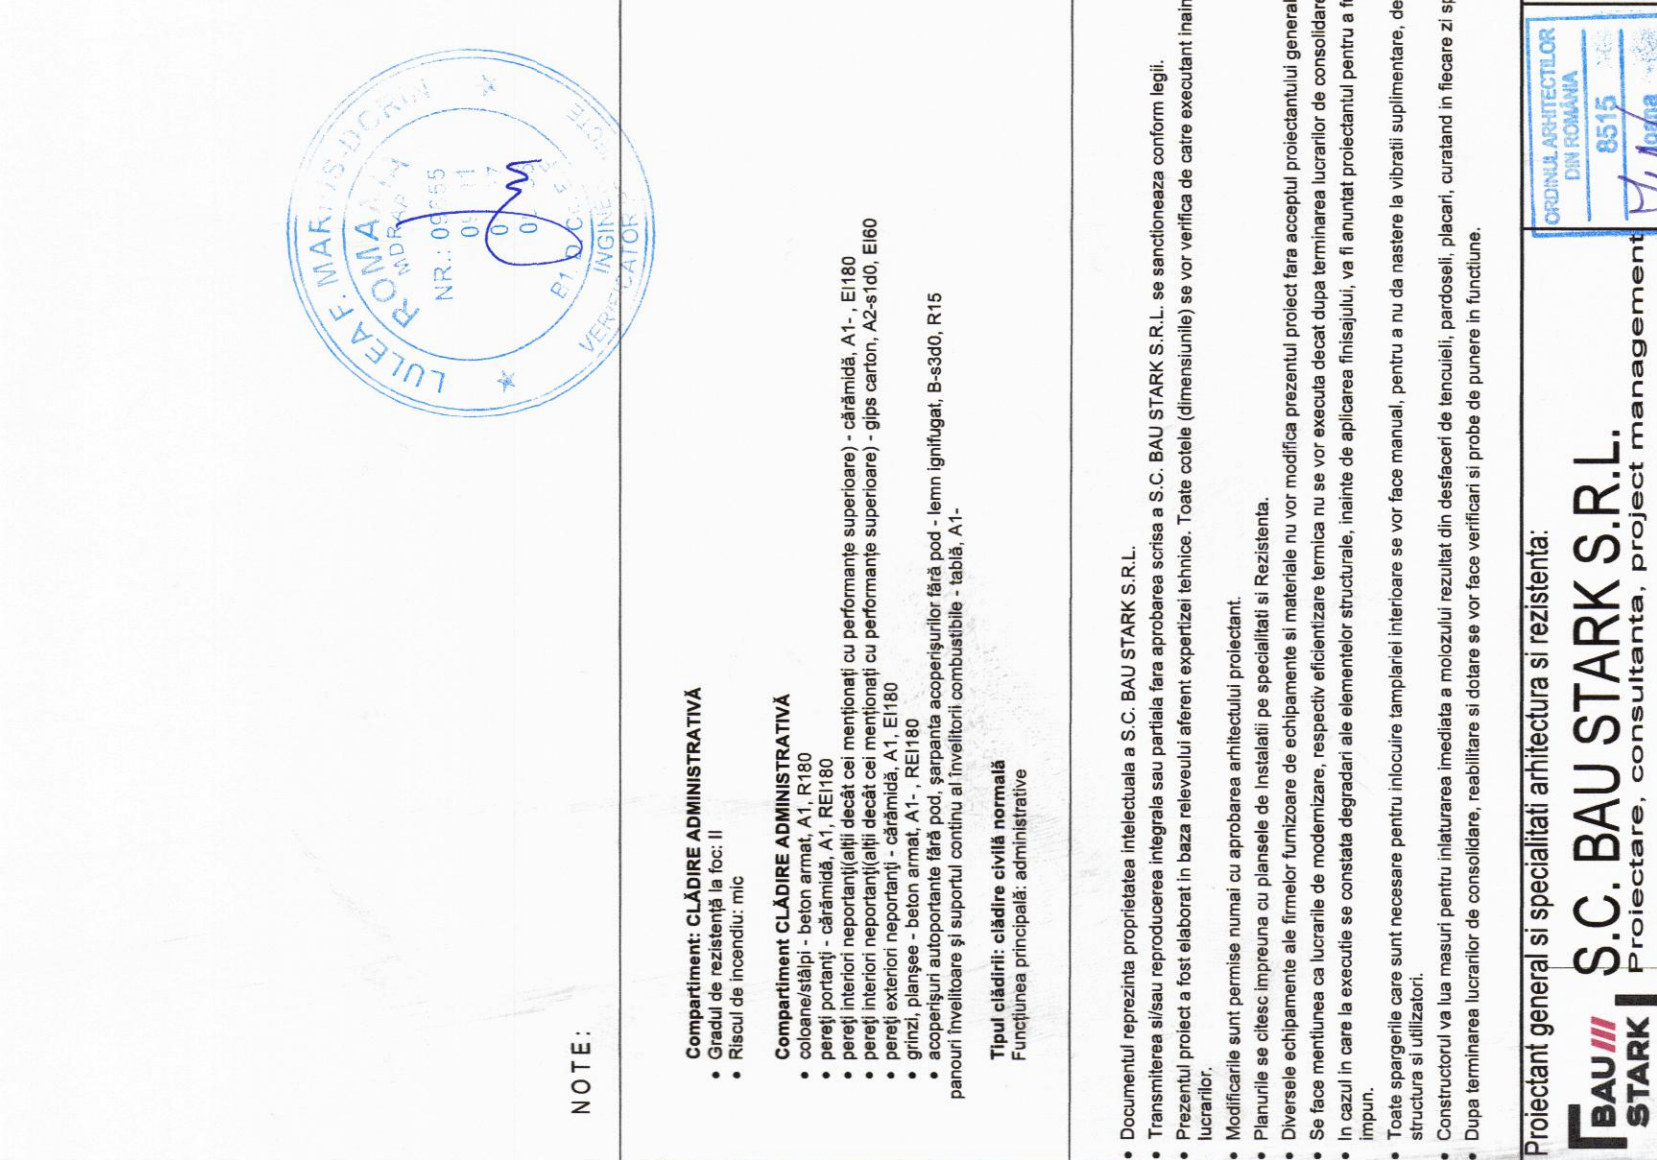

SECTIONE H-H

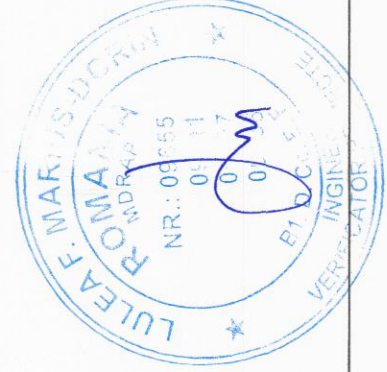

NOTE:

Compartiment: CLADIRE ADMINISTRATIVA

Cladire de birouri, etaj II

Compartiment: CLADIRE ADMINISTRATIVA

Cladire de birouri, etaj II

