 
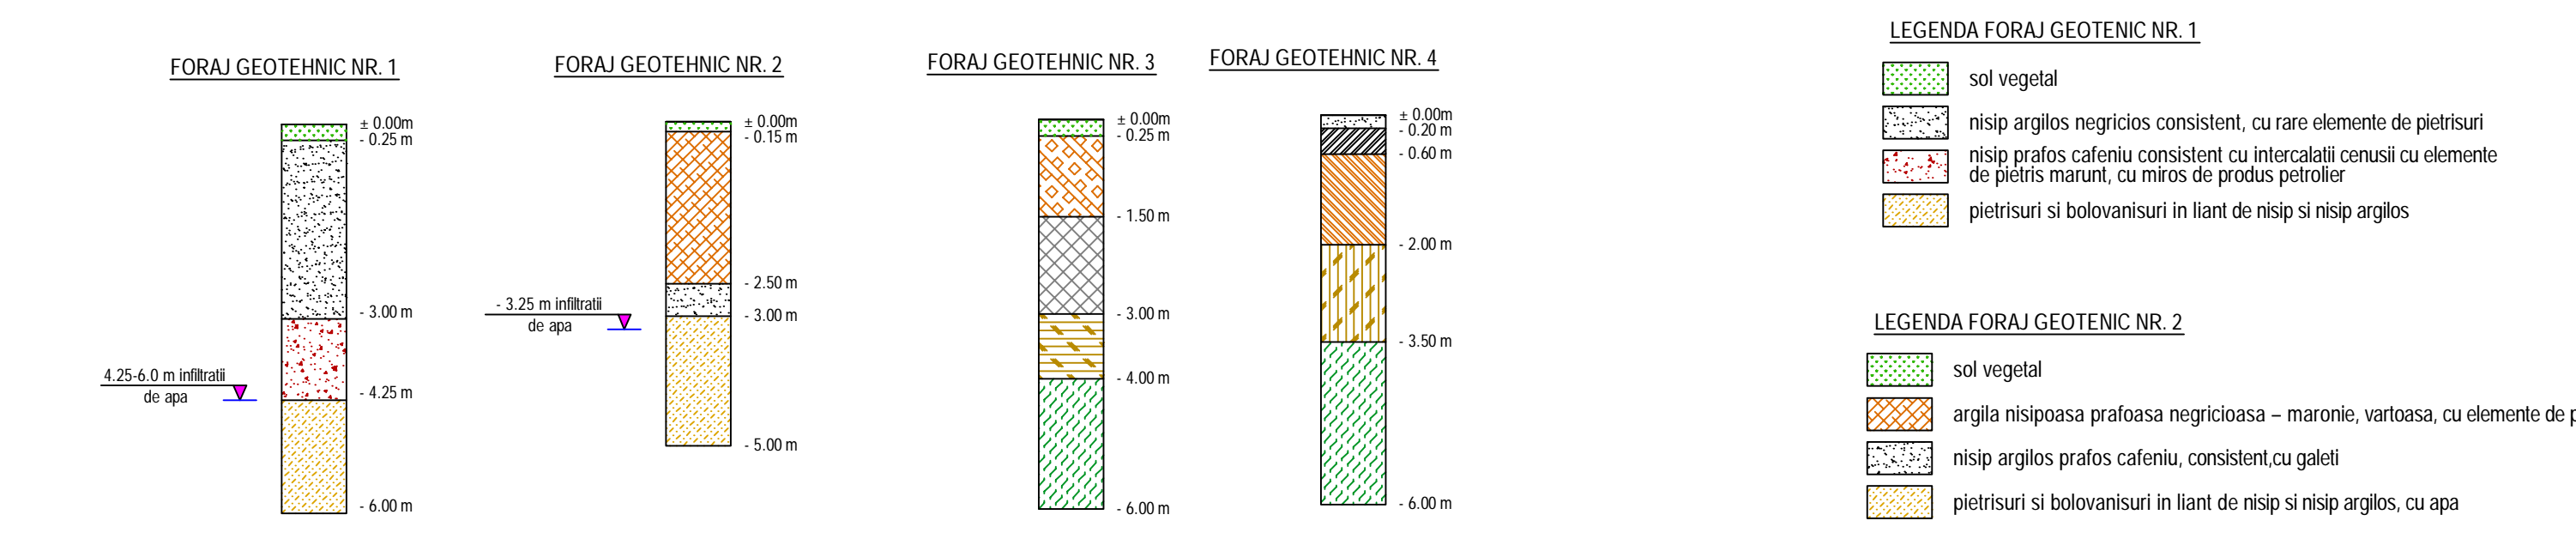


PROFIL LONGITUDINAL - traseu conducta Ø8 5/8" Lucacesti - Vermesti proiectata, loc. Moinesti / Poduri, jud. Bacau
scara 1:1000

[illegible][illegible]